



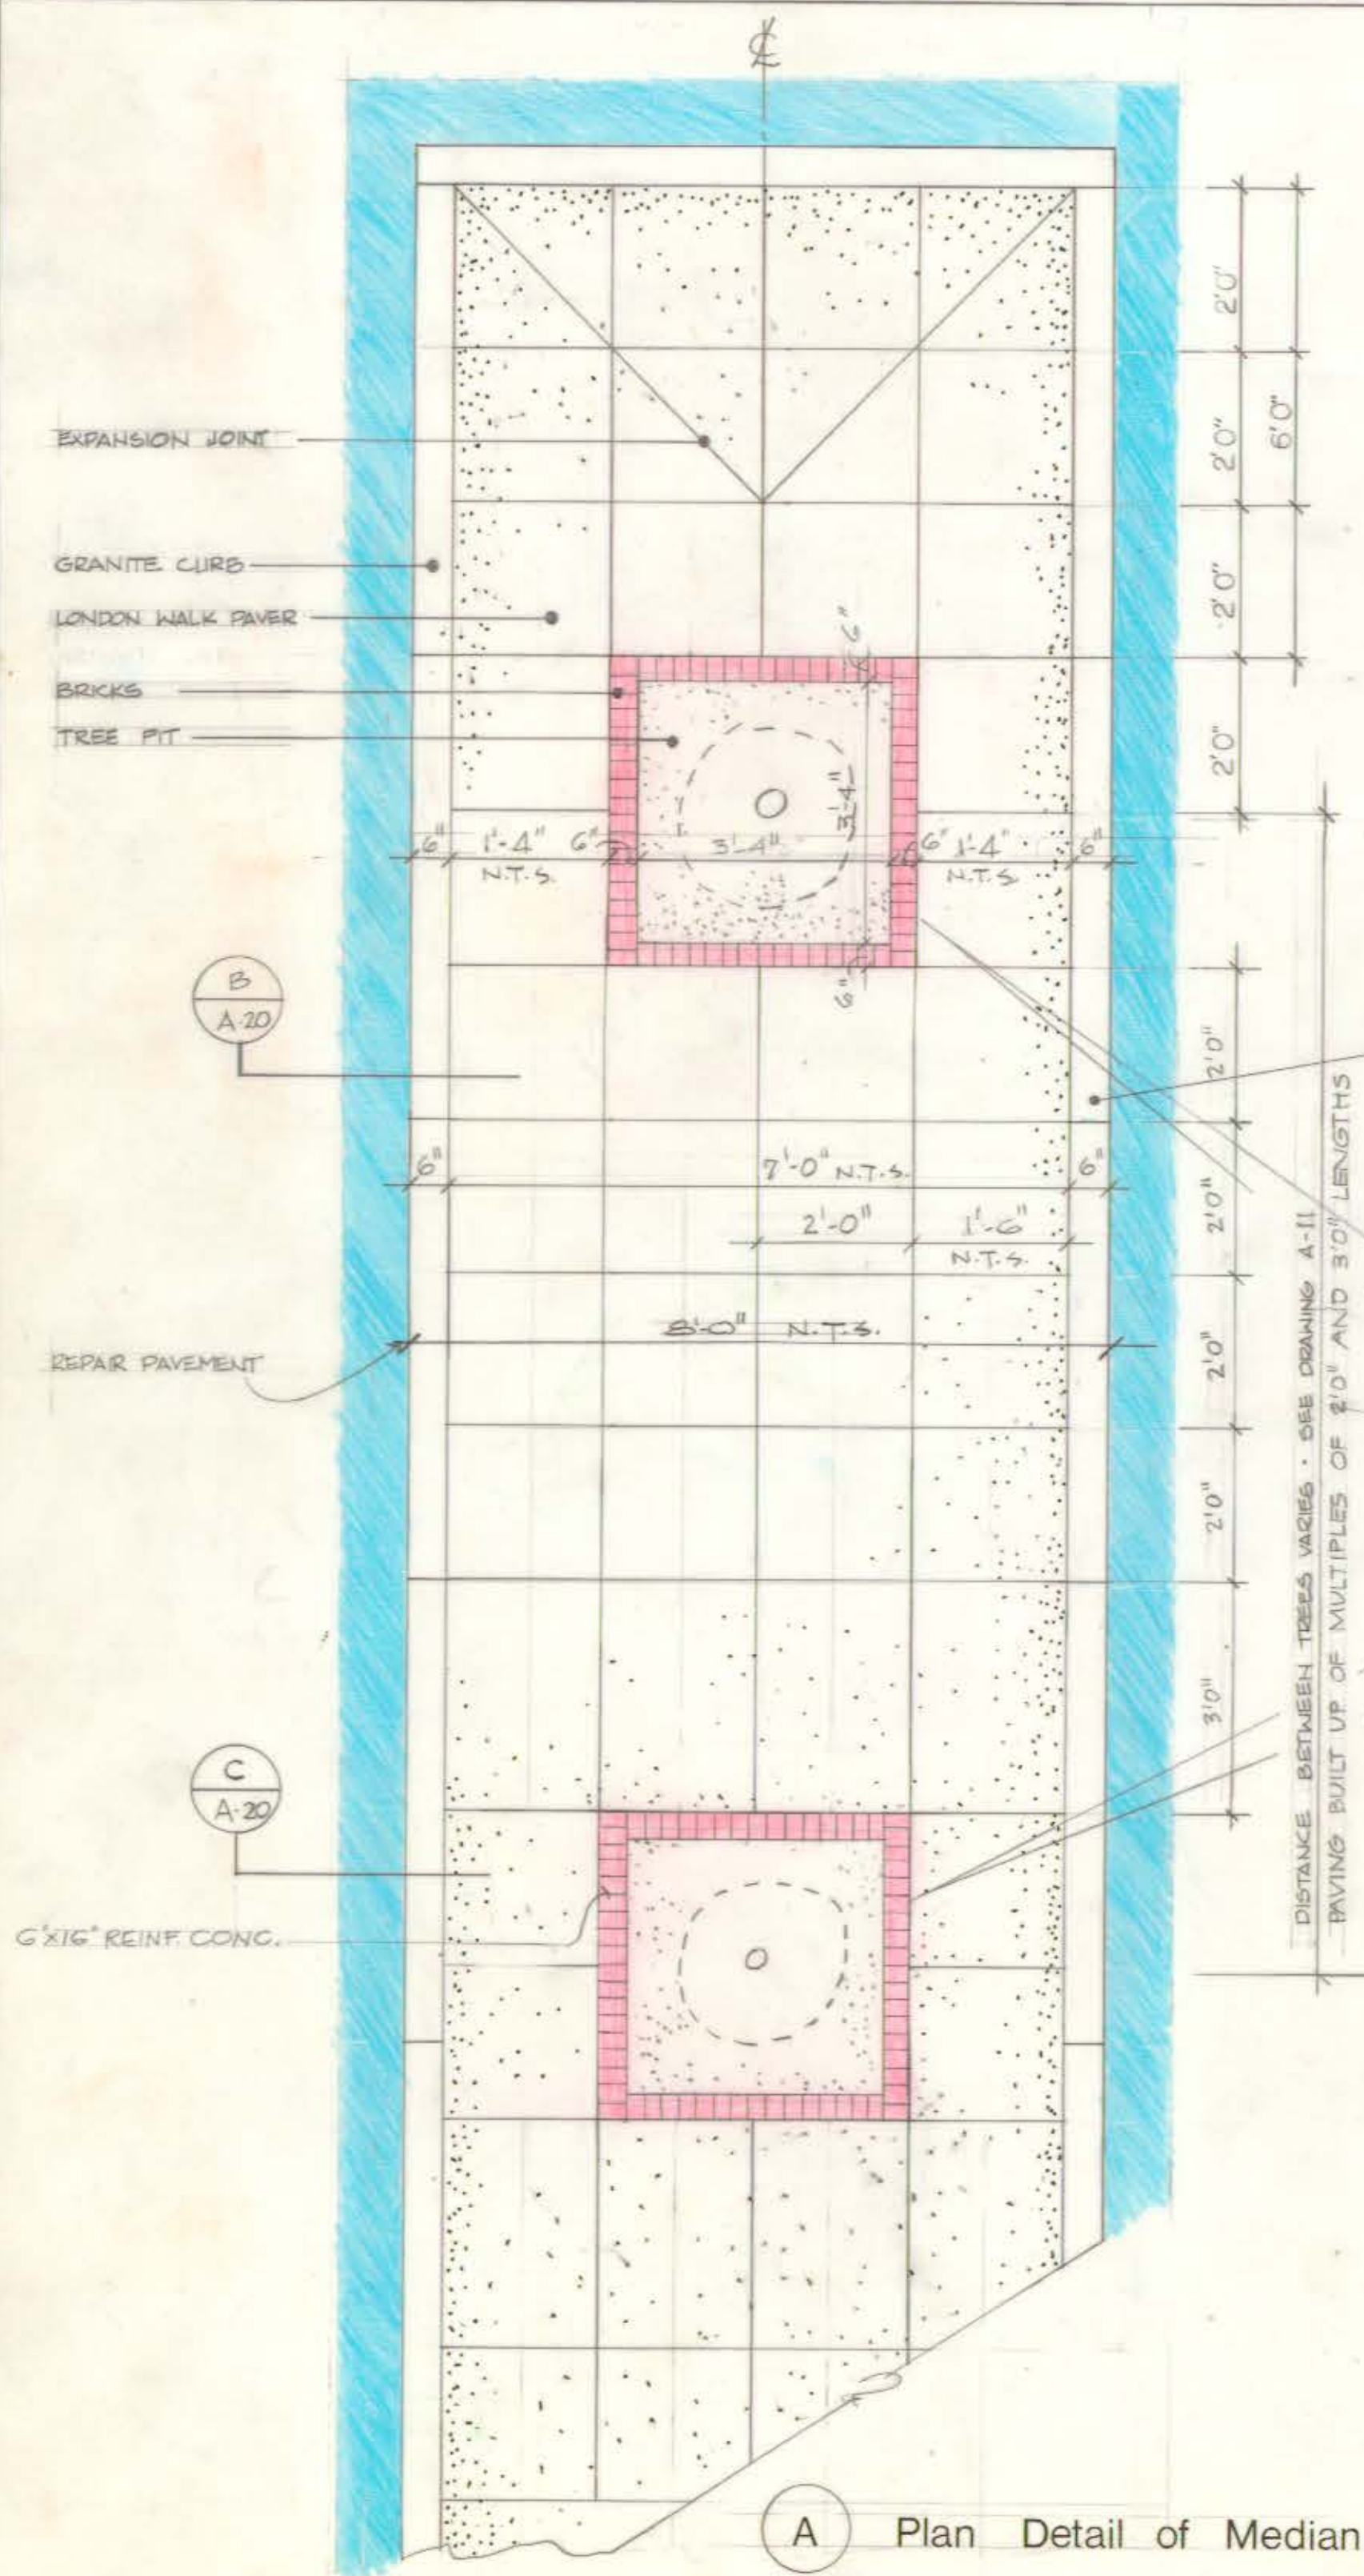

A Plan Detail of Median

5" 2 COURSE STAMPED CONC.
12" PROCESSED ROCK
6"x20" GRANITE CURB

EXIST'G PAVING TO BE RETAINED

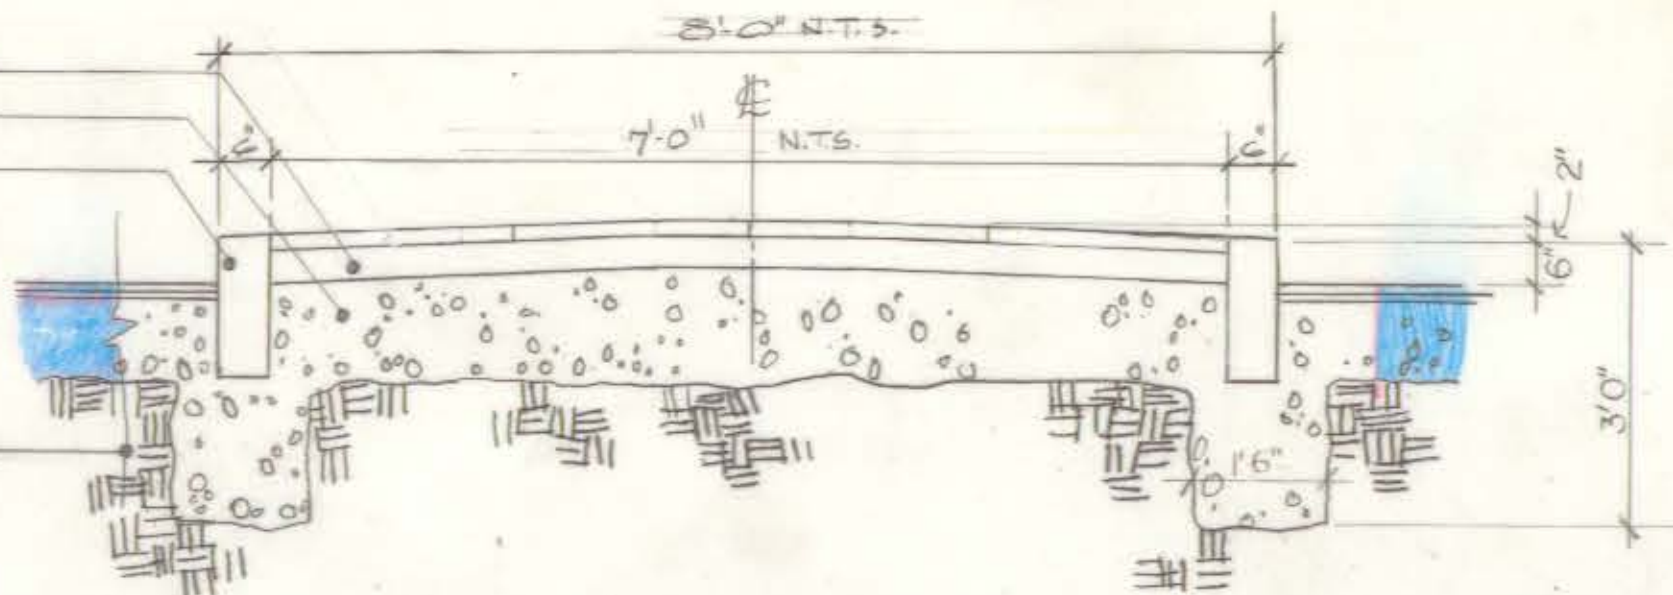

B Section through Median

ALL NEW GRANITE CURB AT MEDIAN

#3 REINF. BAR
CONTINUOUS AROUND
PLANTER, MIN.
OVERLAP 18"

DRIVE STAKES AT ANGLE & DRAW VERTICAL

6"x16" REINF. CONC.

5" 2 COURSE STAMPED CONC.

12" PROCESSED ROCK

6"x20" GRANITE CURB

REPAIR PAVEMENT


EXIST'G PAVING TO BE RETAINED

TREE PIT

PLANTING SOIL: 6" AROUND & 12" BELOW

ROOT BALL (BURLAP COVER)

GRAVEL

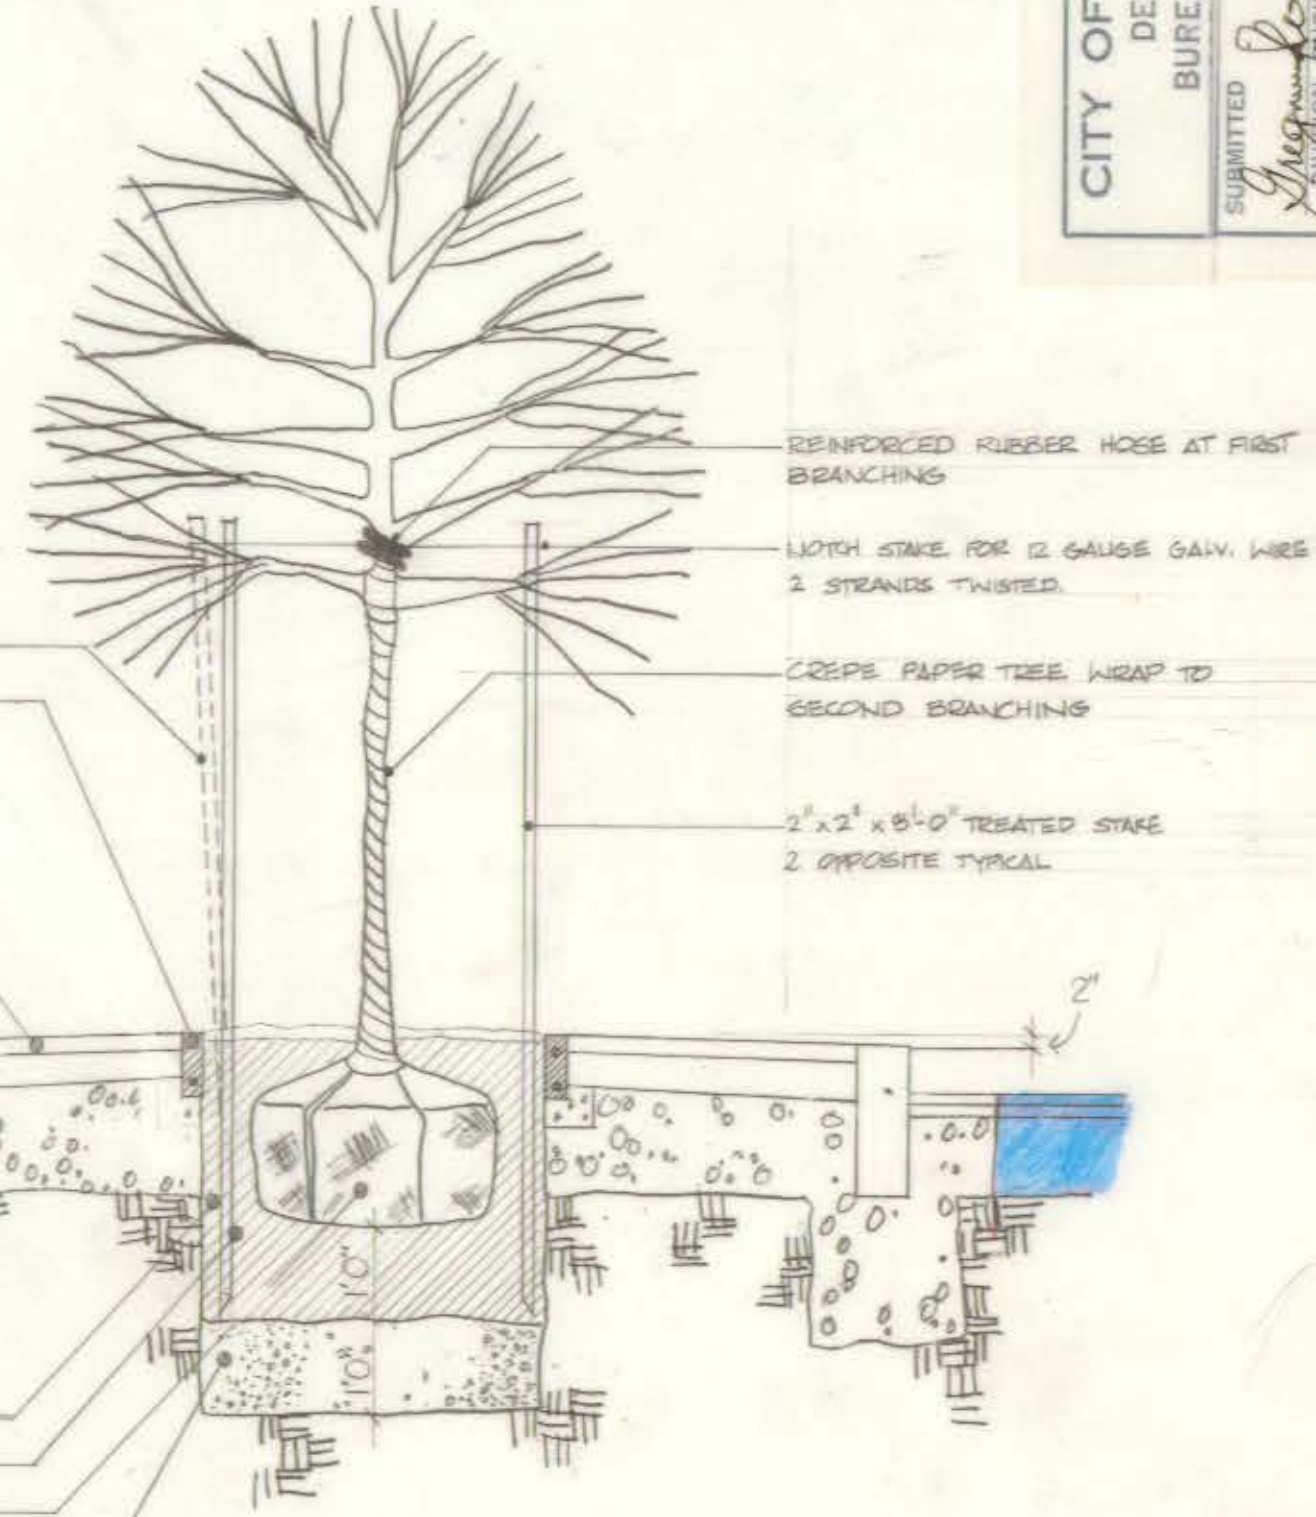

C Tree Planting Detail

CITY OF HARTFORD, CONNECTICUT DEPARTMENT OF PUBLIC WORKS BUREAU OF ENGINEERING SERVICES		APPROVED
SUBMITTED	RECOMMENDED	DATE NOV. 2, 1978
 DIVISION ENGINEER		 CHIEF OF ENG. SERV. ASST. DIR. & CITY ENG.
SCALE		DAYBOOK NO. 010653 C
DRAWN	CHECKED	



Main Street
City of Hartford Physical Improvement Program
Programa de Mejoramientos Fisicos de la Ciudad de Hartford
Ann - Trumbull Block

1327 Main St. Hartford, Ct. 06104



Canton Six Architects and Planners
128 Main St. Collinsville, Ct. 06037

DETAILS OF MEDIAN

Scale: 1/2" = 1'-0"
Date: 4-7-78

A 20