


DESIGN FOR IMPROVEMENT OF
FORD STREET BRIDGE
40 FT. = 1 IN.

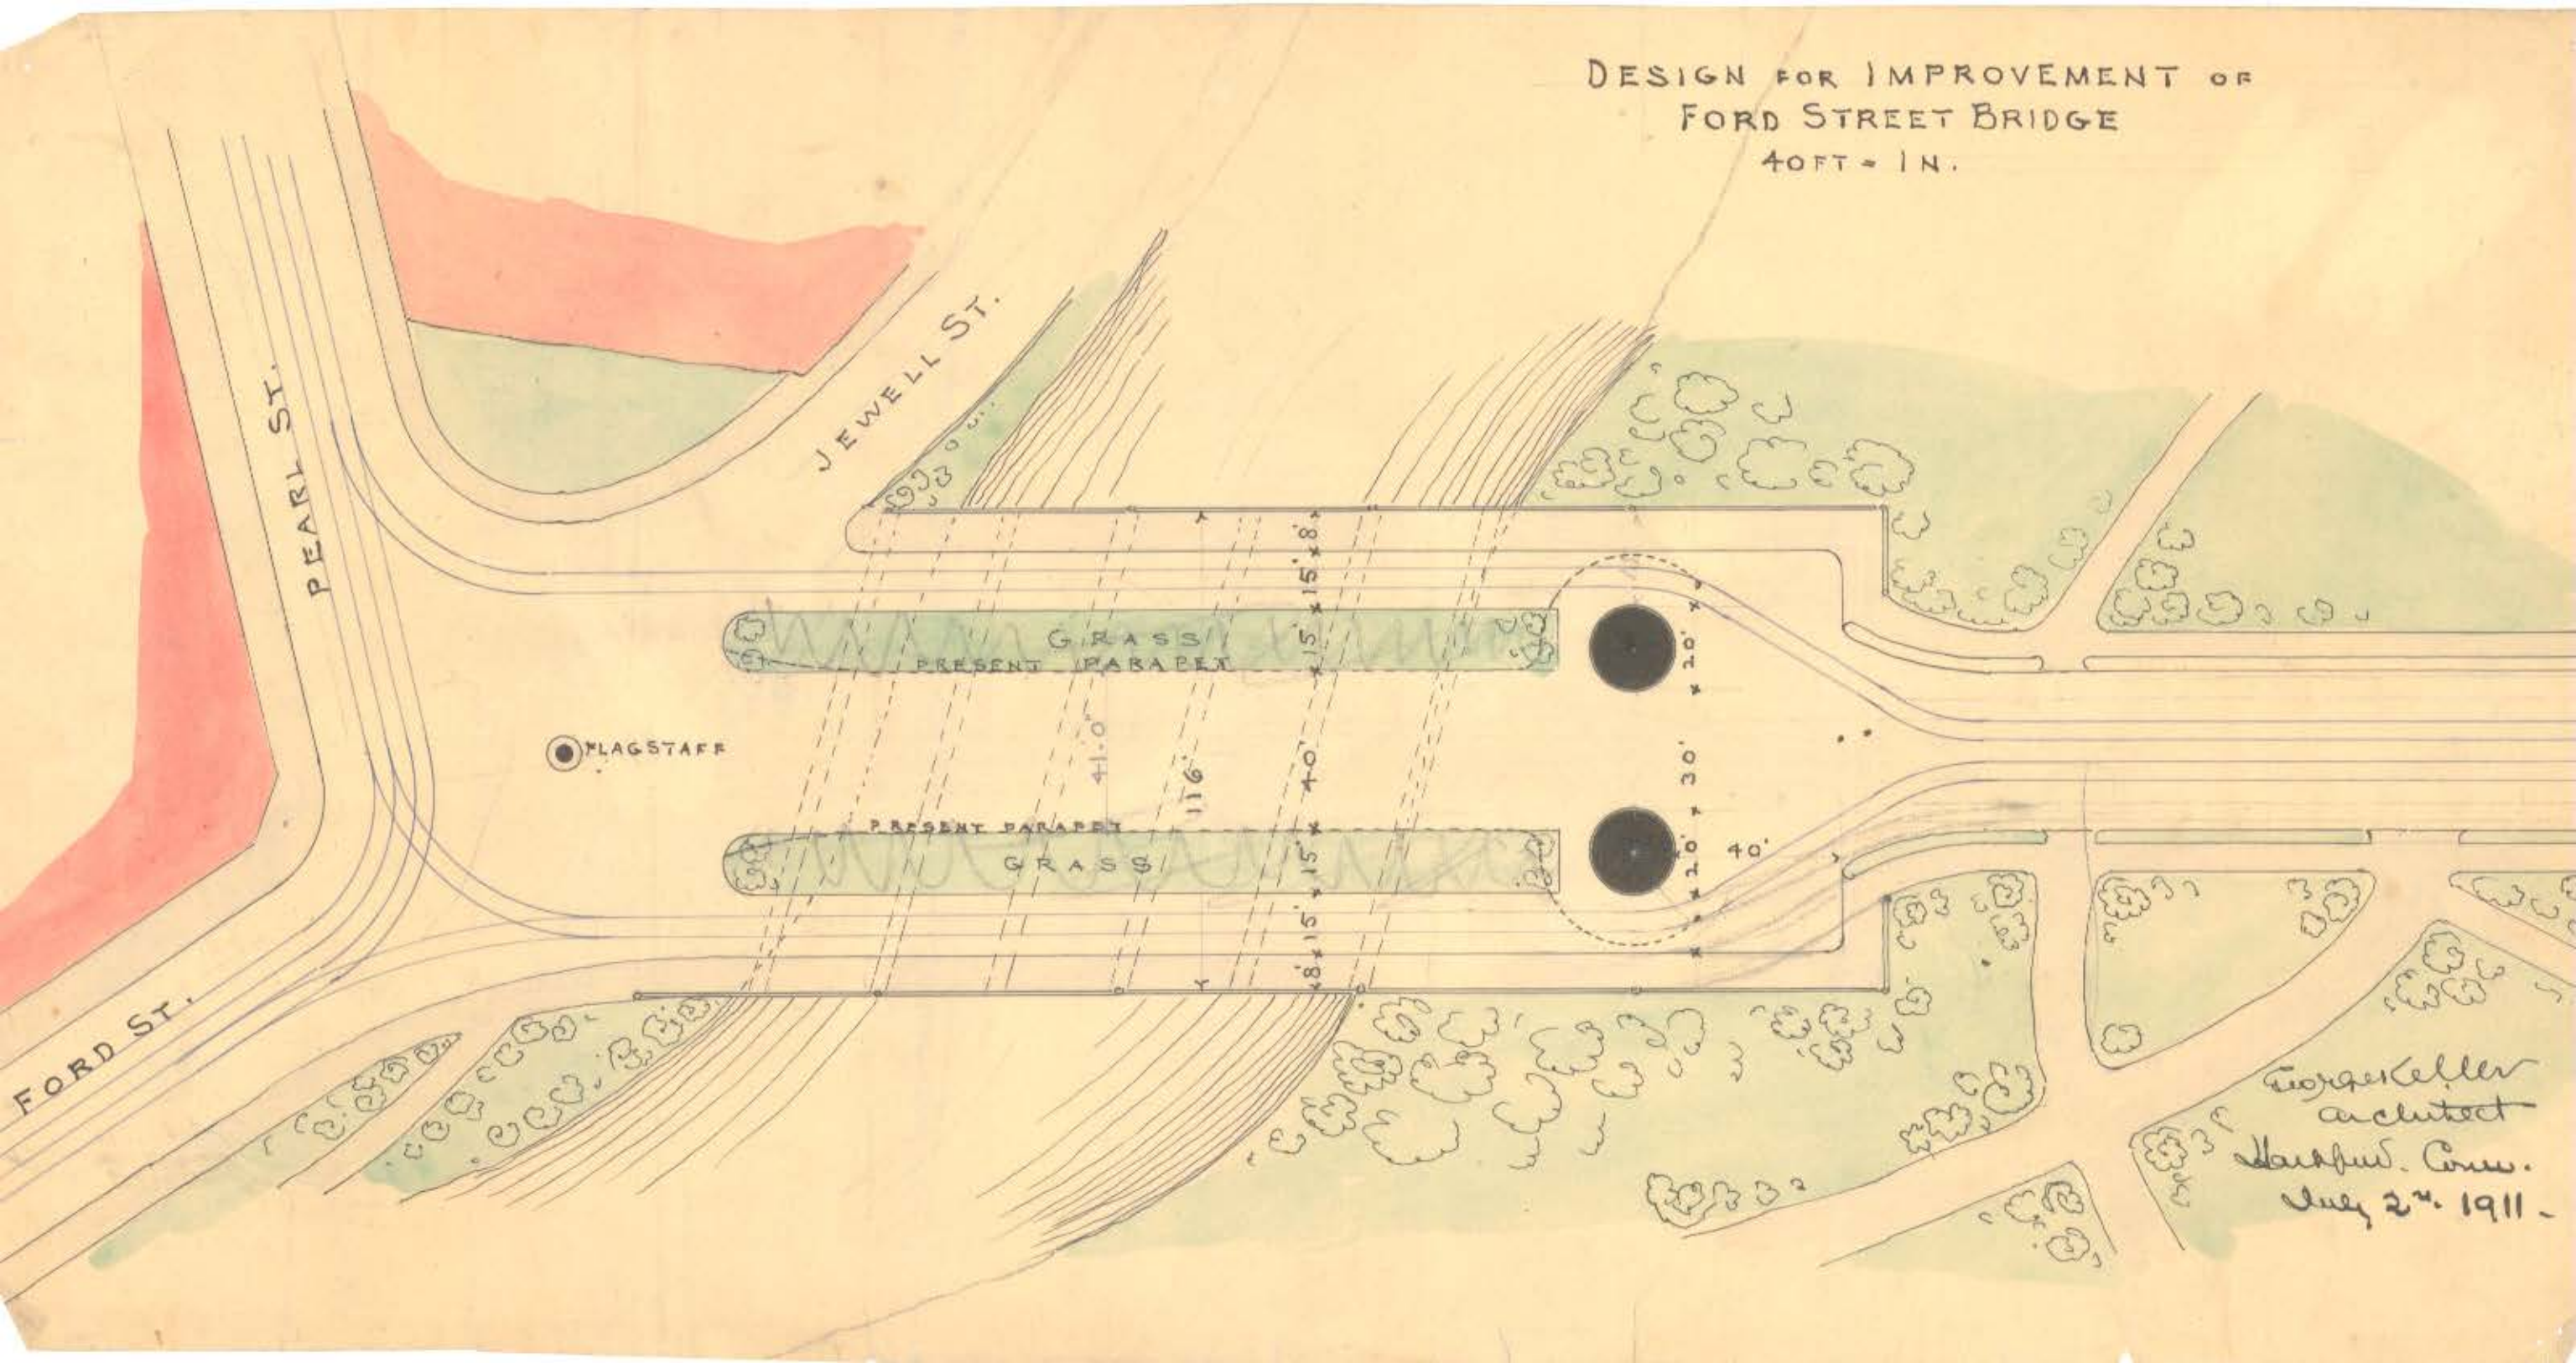

George Keller
architect
Hartford, Conn.
July 24, 1911.