
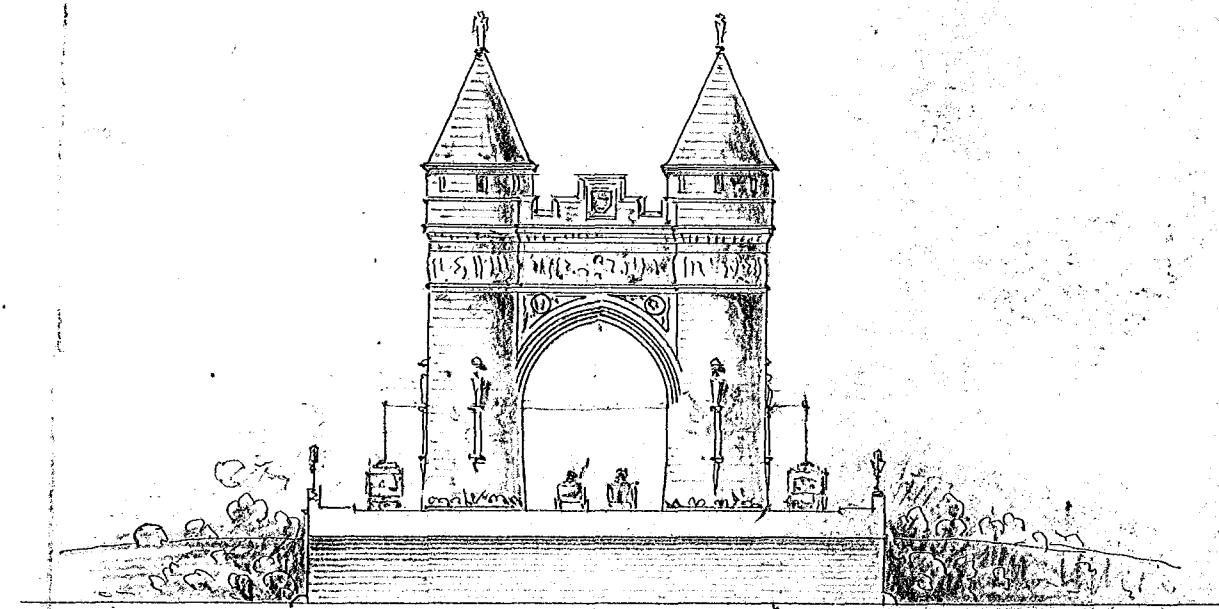


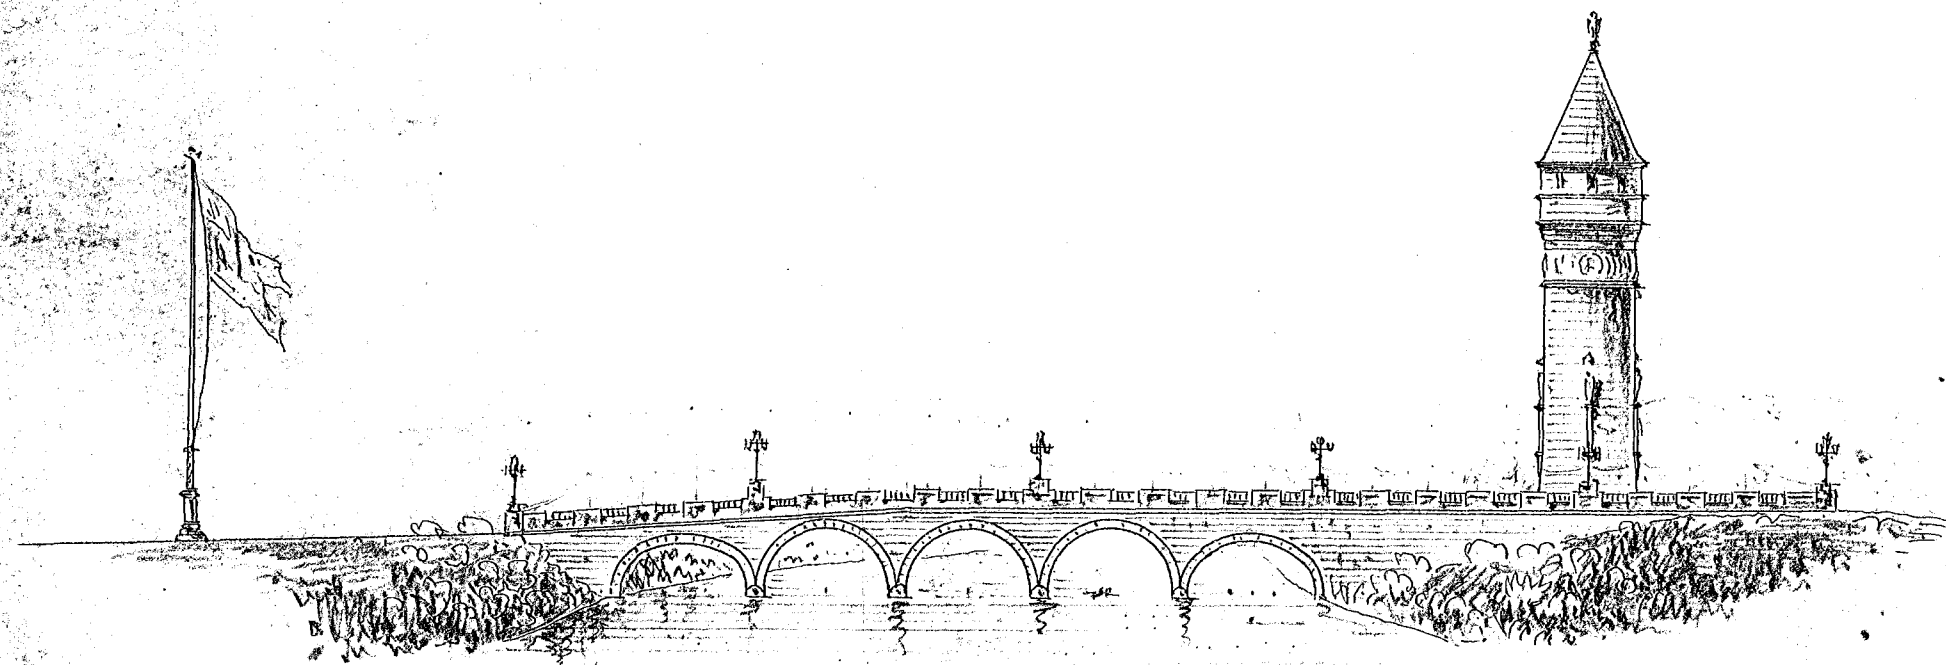

DESIGN FOR IMPROVEMENT OF FORD STREET BRIDGE
SCALE 1/4" TO 1"

Georg Keller, Archt.
Hartford, Conn. June 1911