


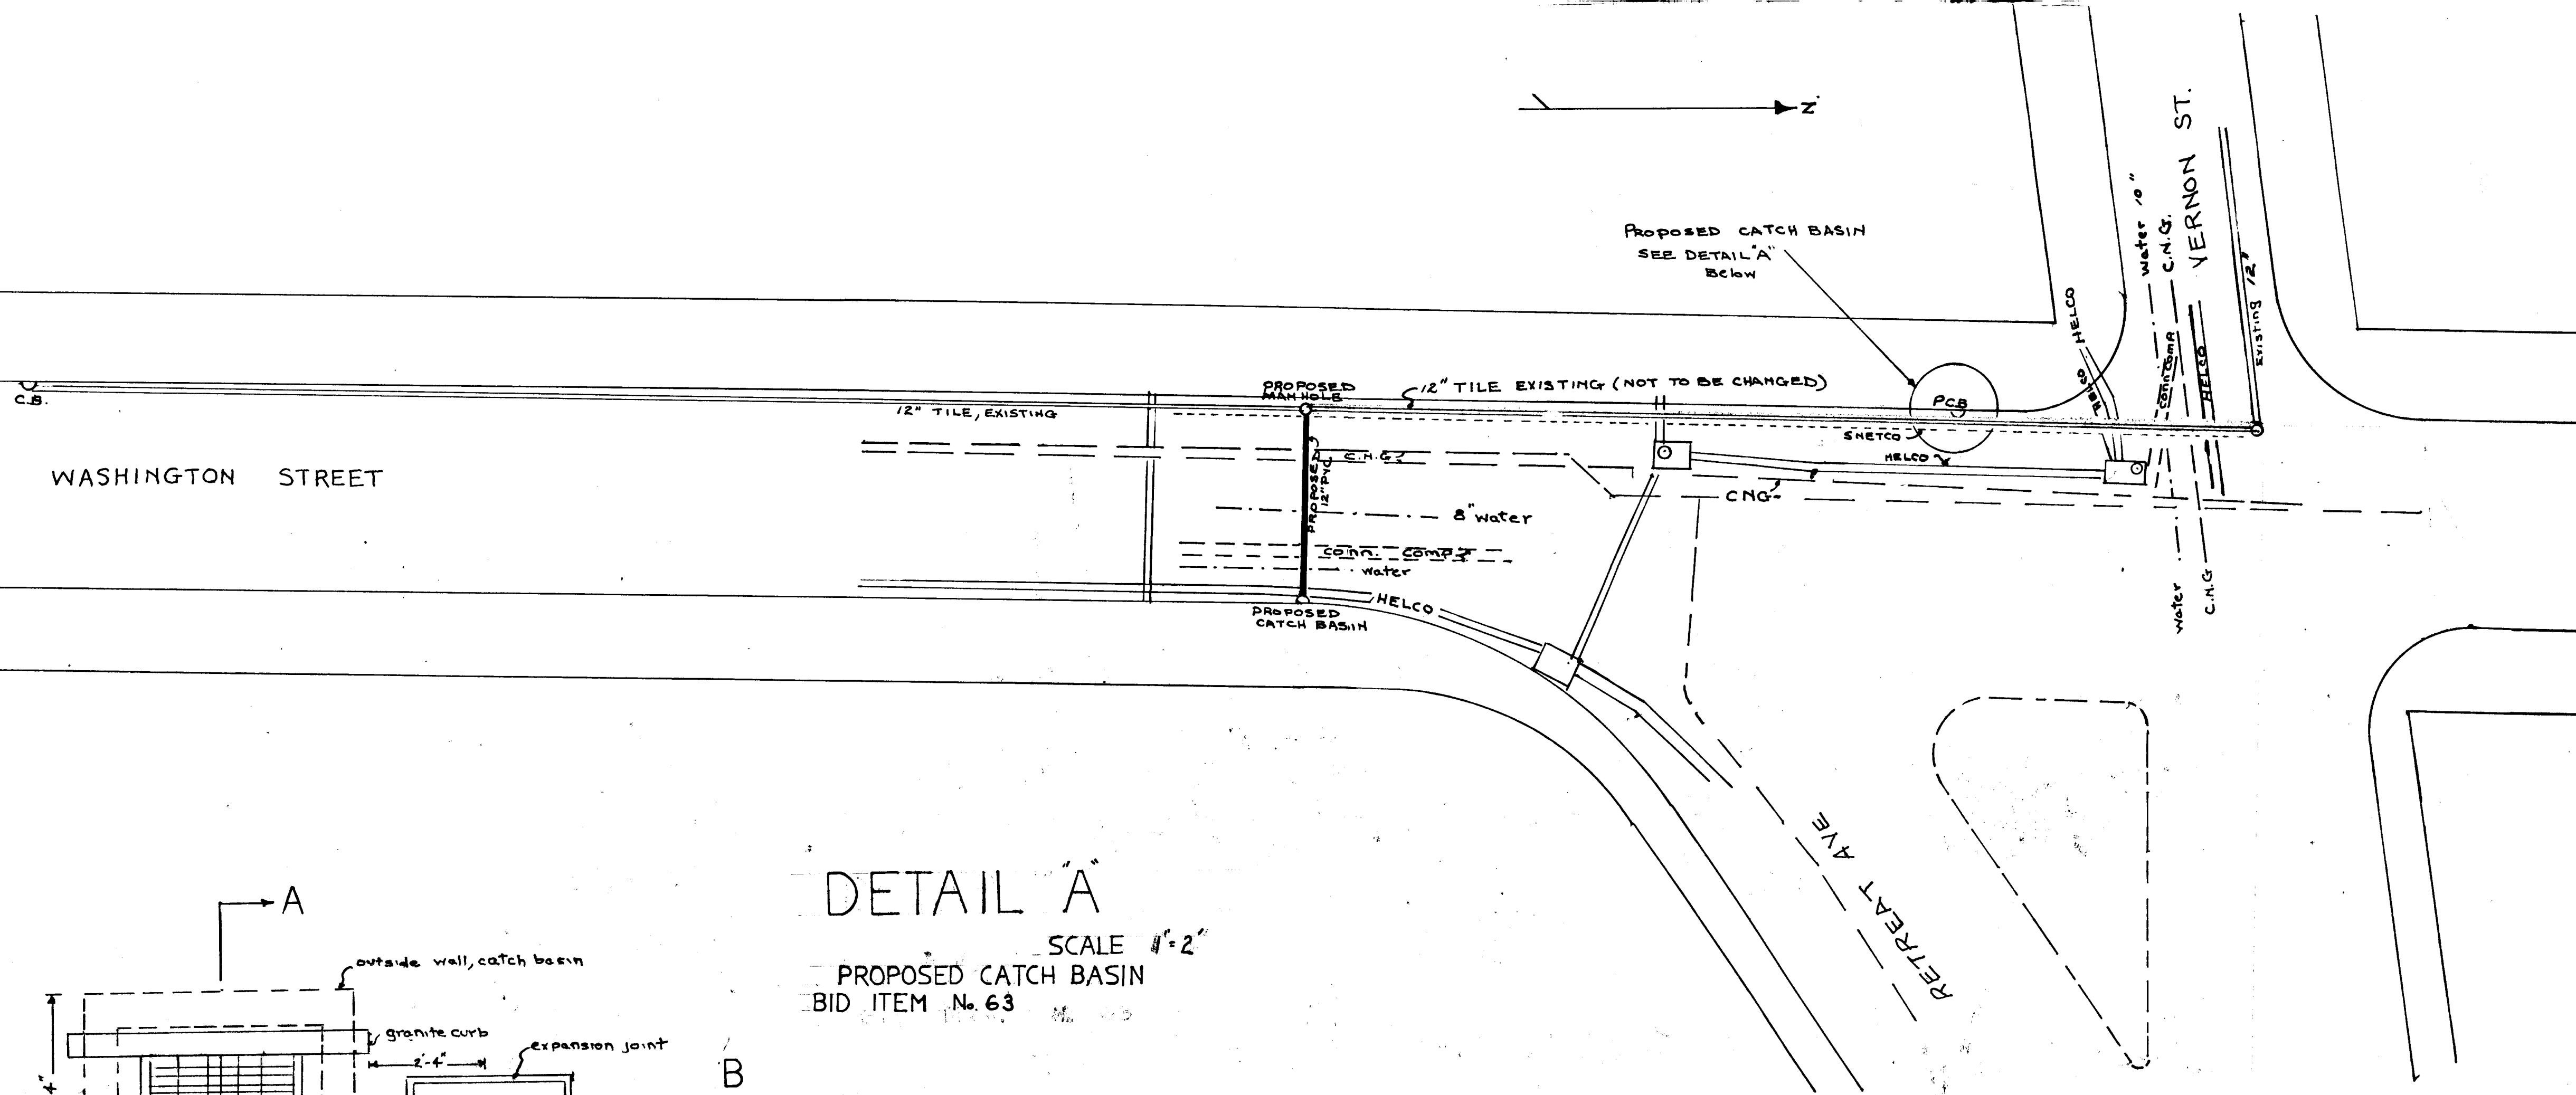


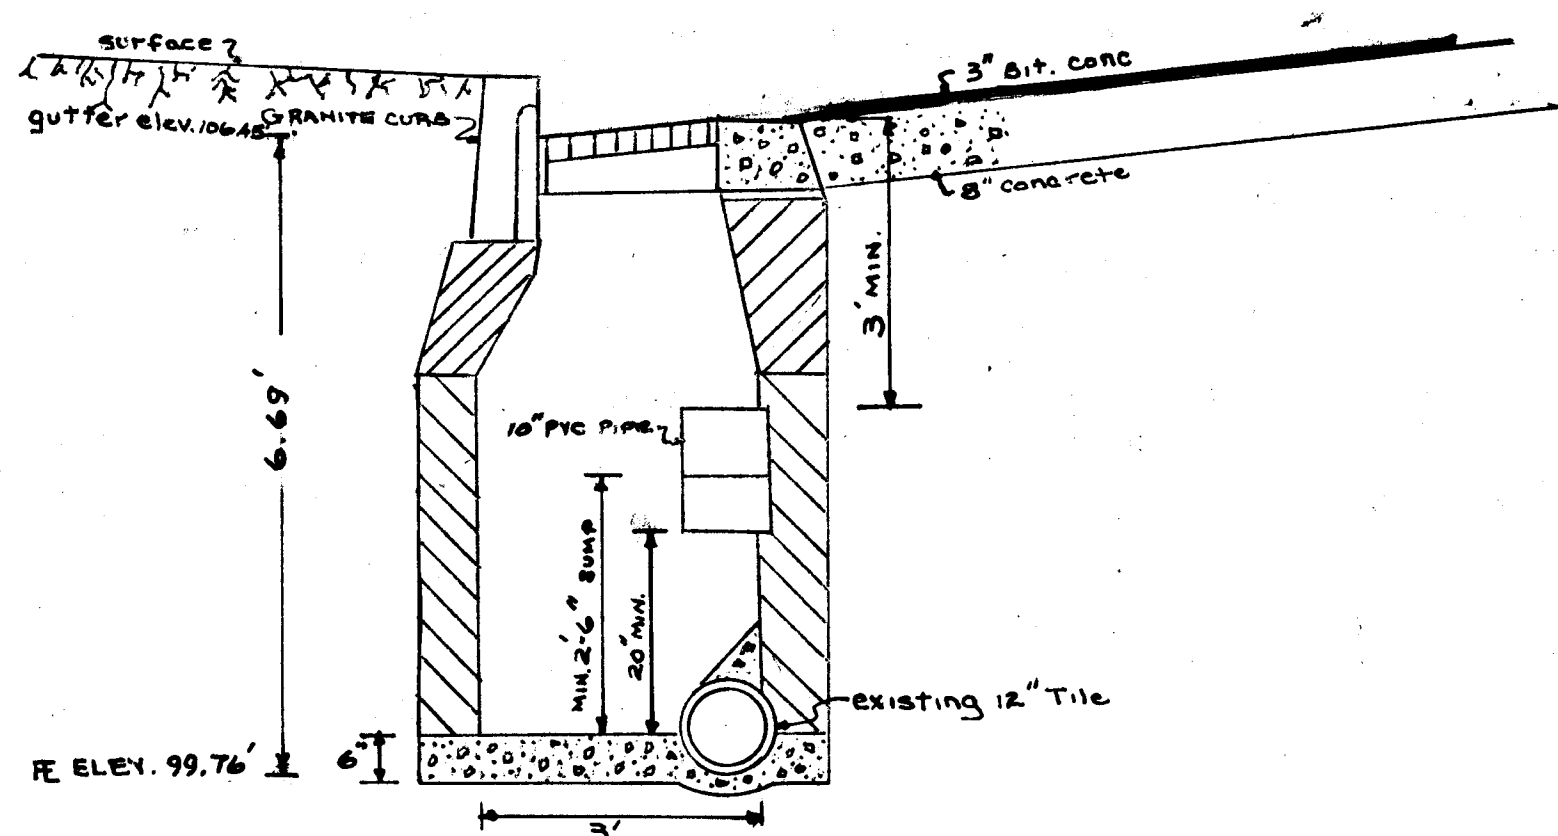

DETAIL "A"
SCALE 1/4" = 2'
PROPOSED CATCH BASIN
BID ITEM No. 63

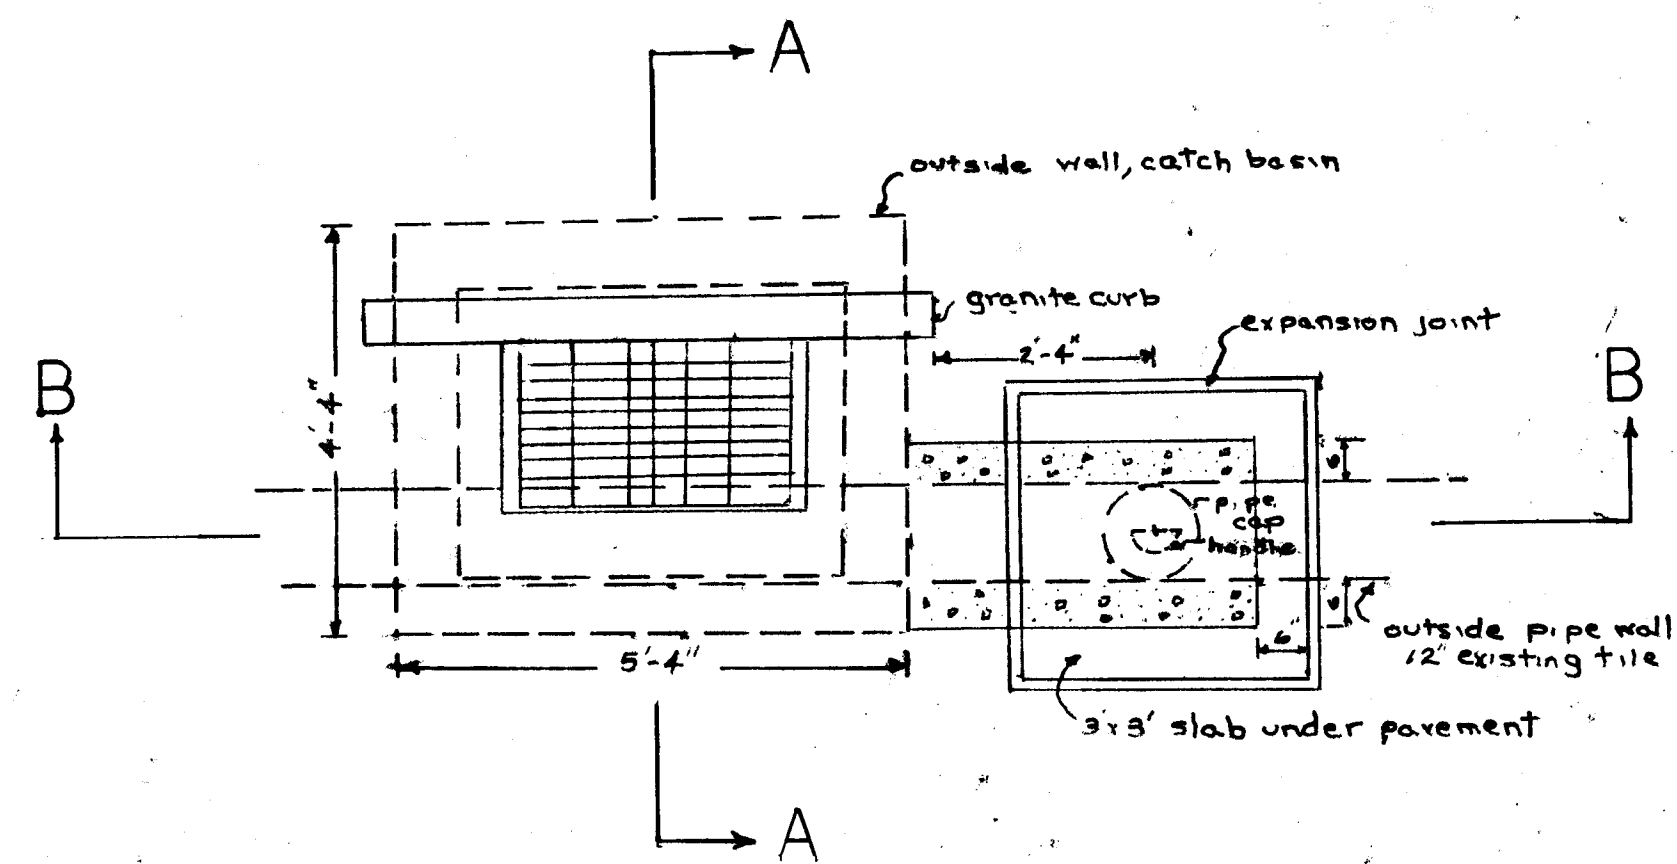

SECTION A-A

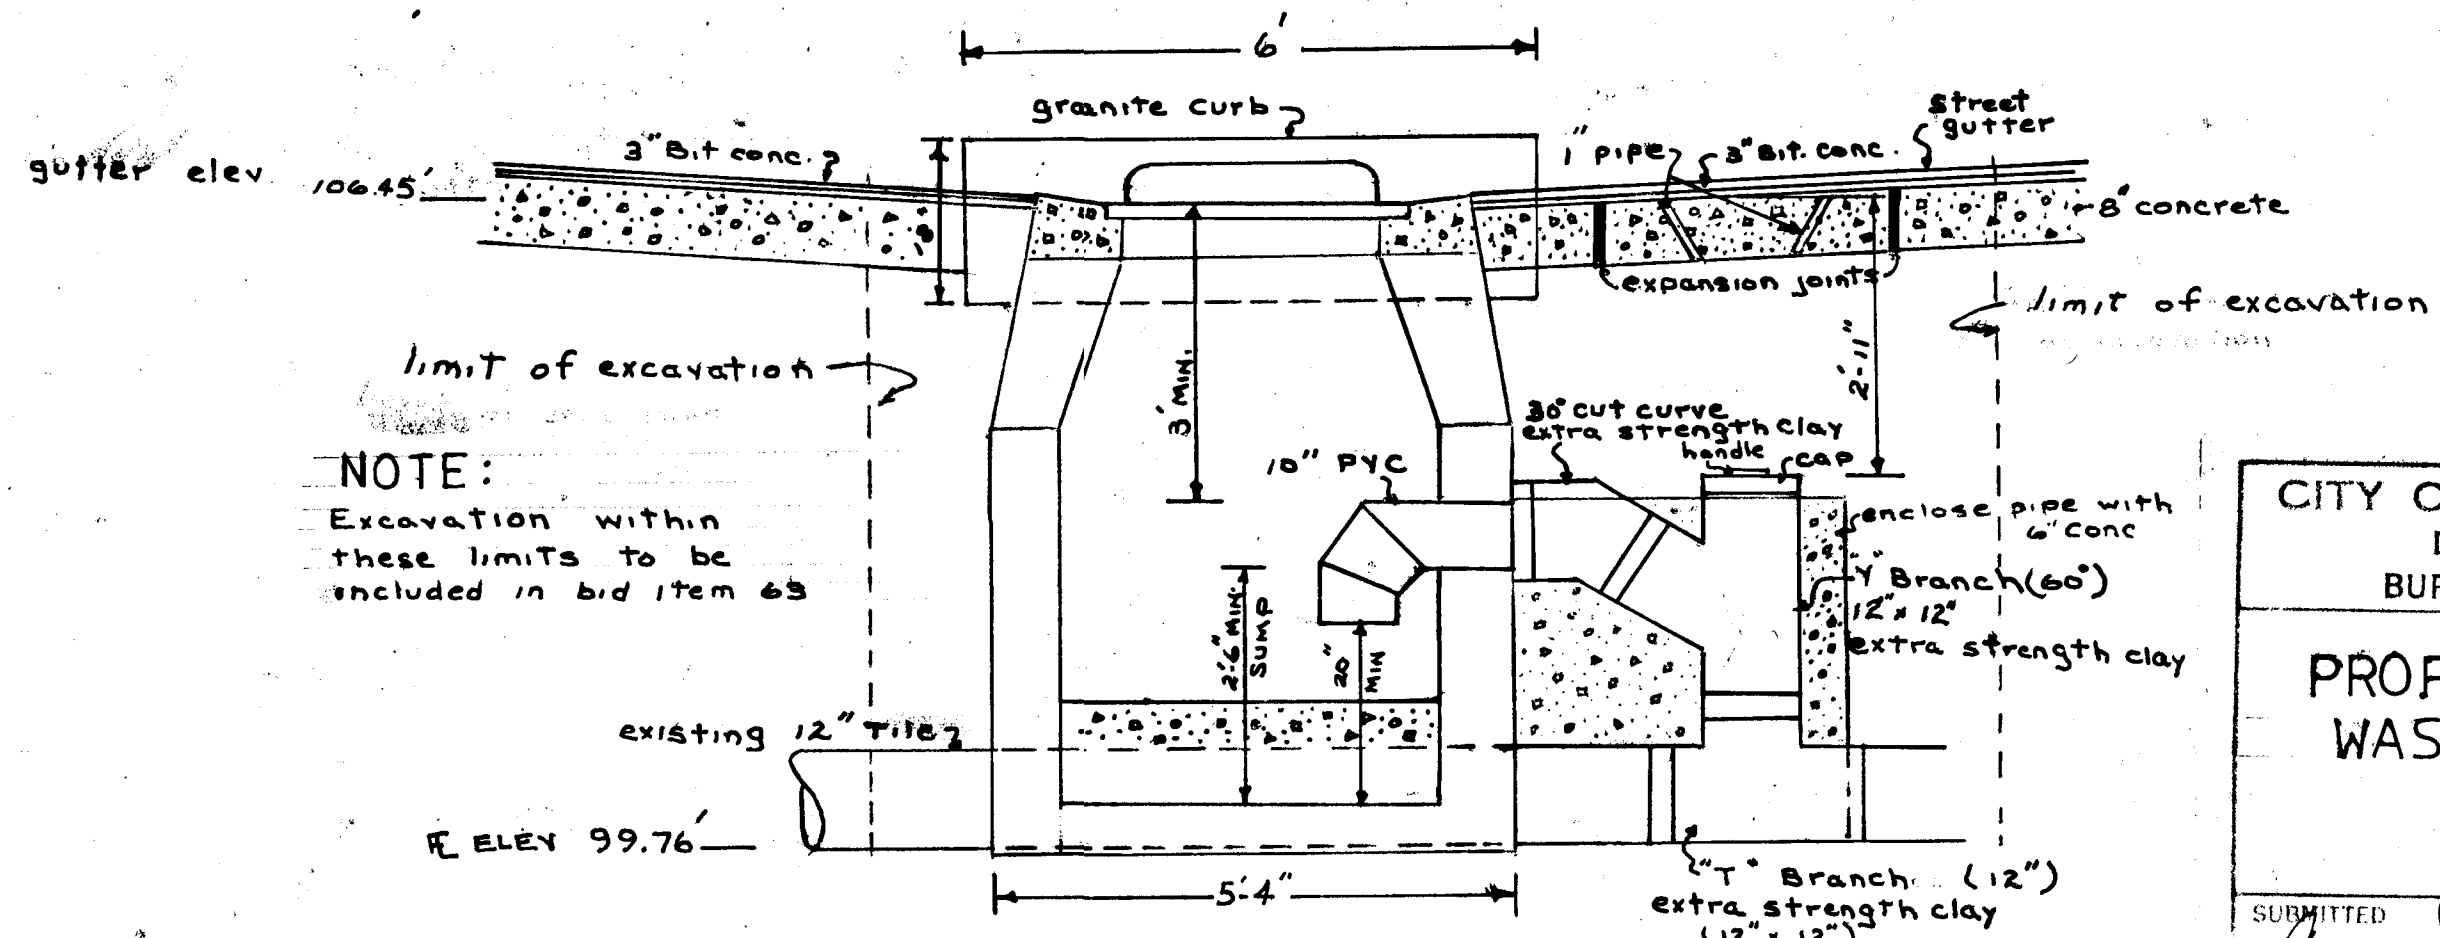

SECTION B-B

NOTE:
Excavation within
these limits to be
included in bid item 63

CITY OF HARTFORD, CONNECTICUT DEPARTMENT OF PUBLIC WORKS BUREAU OF ENGINEERING SERVICES		
PROPOSED CATCH BASIN WASHINGTON STREET		
SUBMITTED <i>Gregory Lee</i>	RECOMMENDED <i>James E. Dwyer</i>	APPROVED <i>George S. Hyman</i>
DRAWN R.S.R.	SCALE 1" = 20'	DATE 10-27-76
CHECKED		