


1/100
3

1/100
4

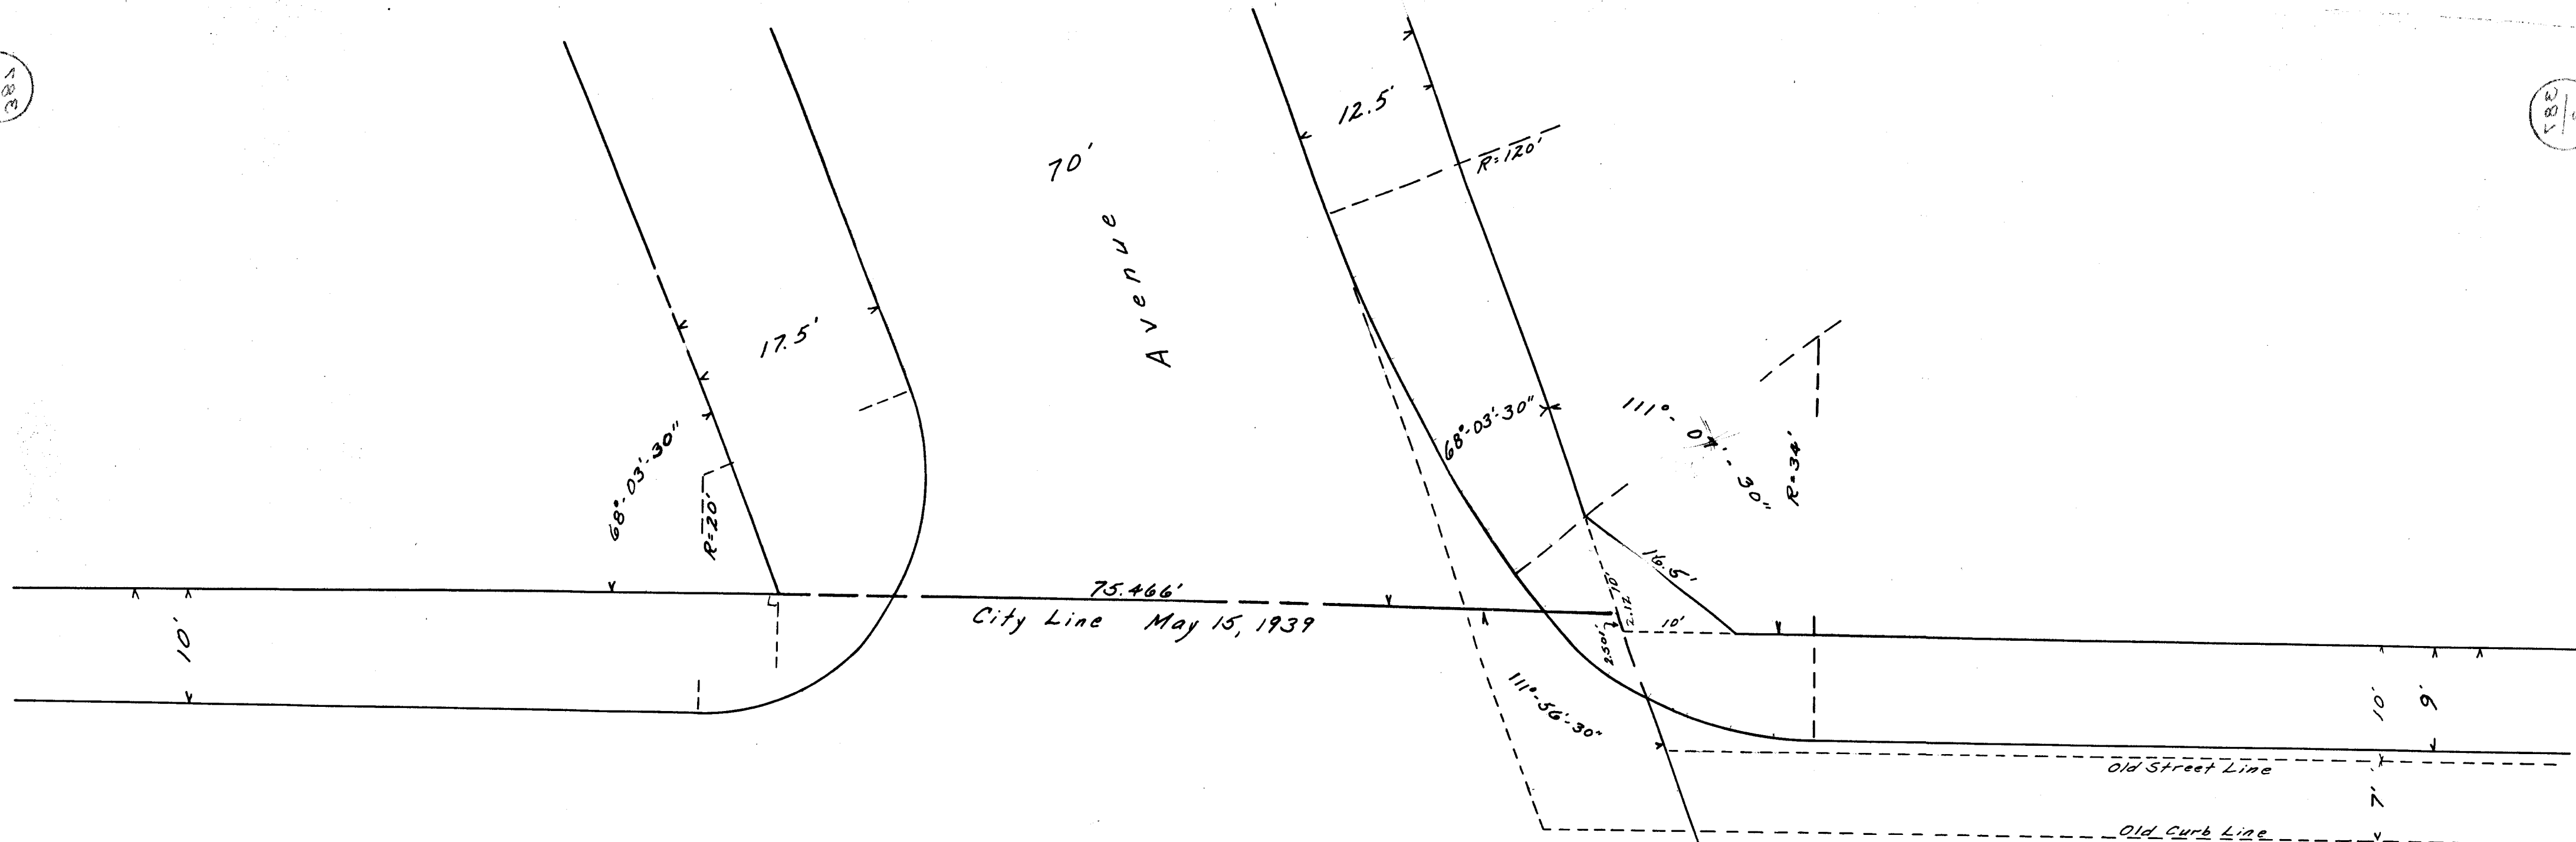


66'

Park Road


Formerly Park Street, Name
changed Sept. 6, 1916

Park Street

70'

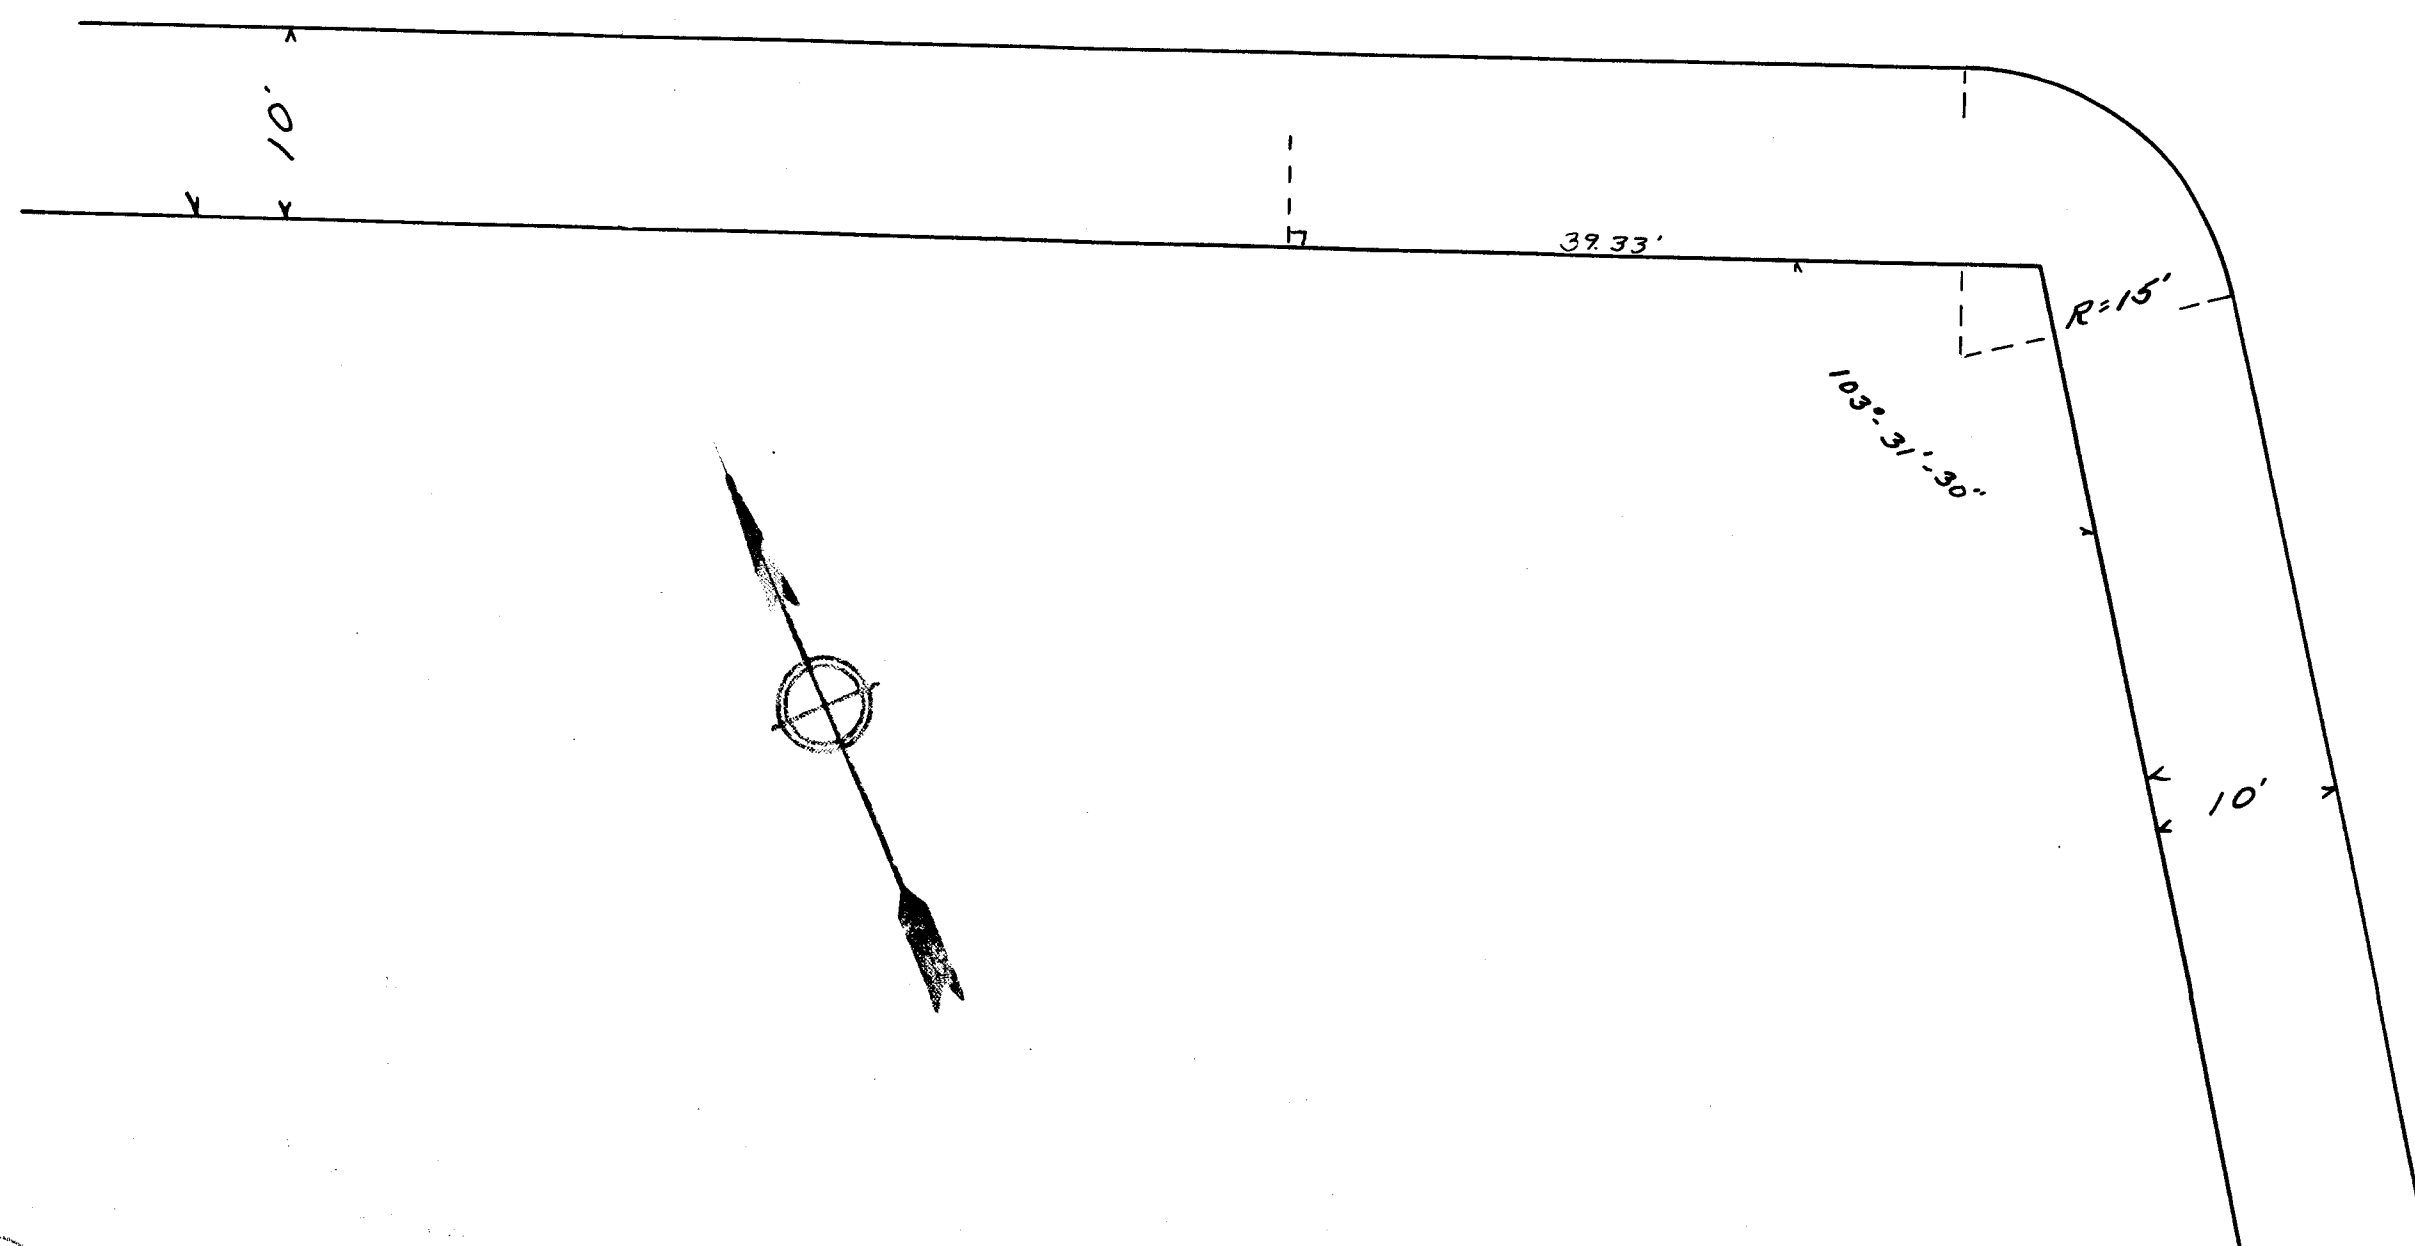

60'

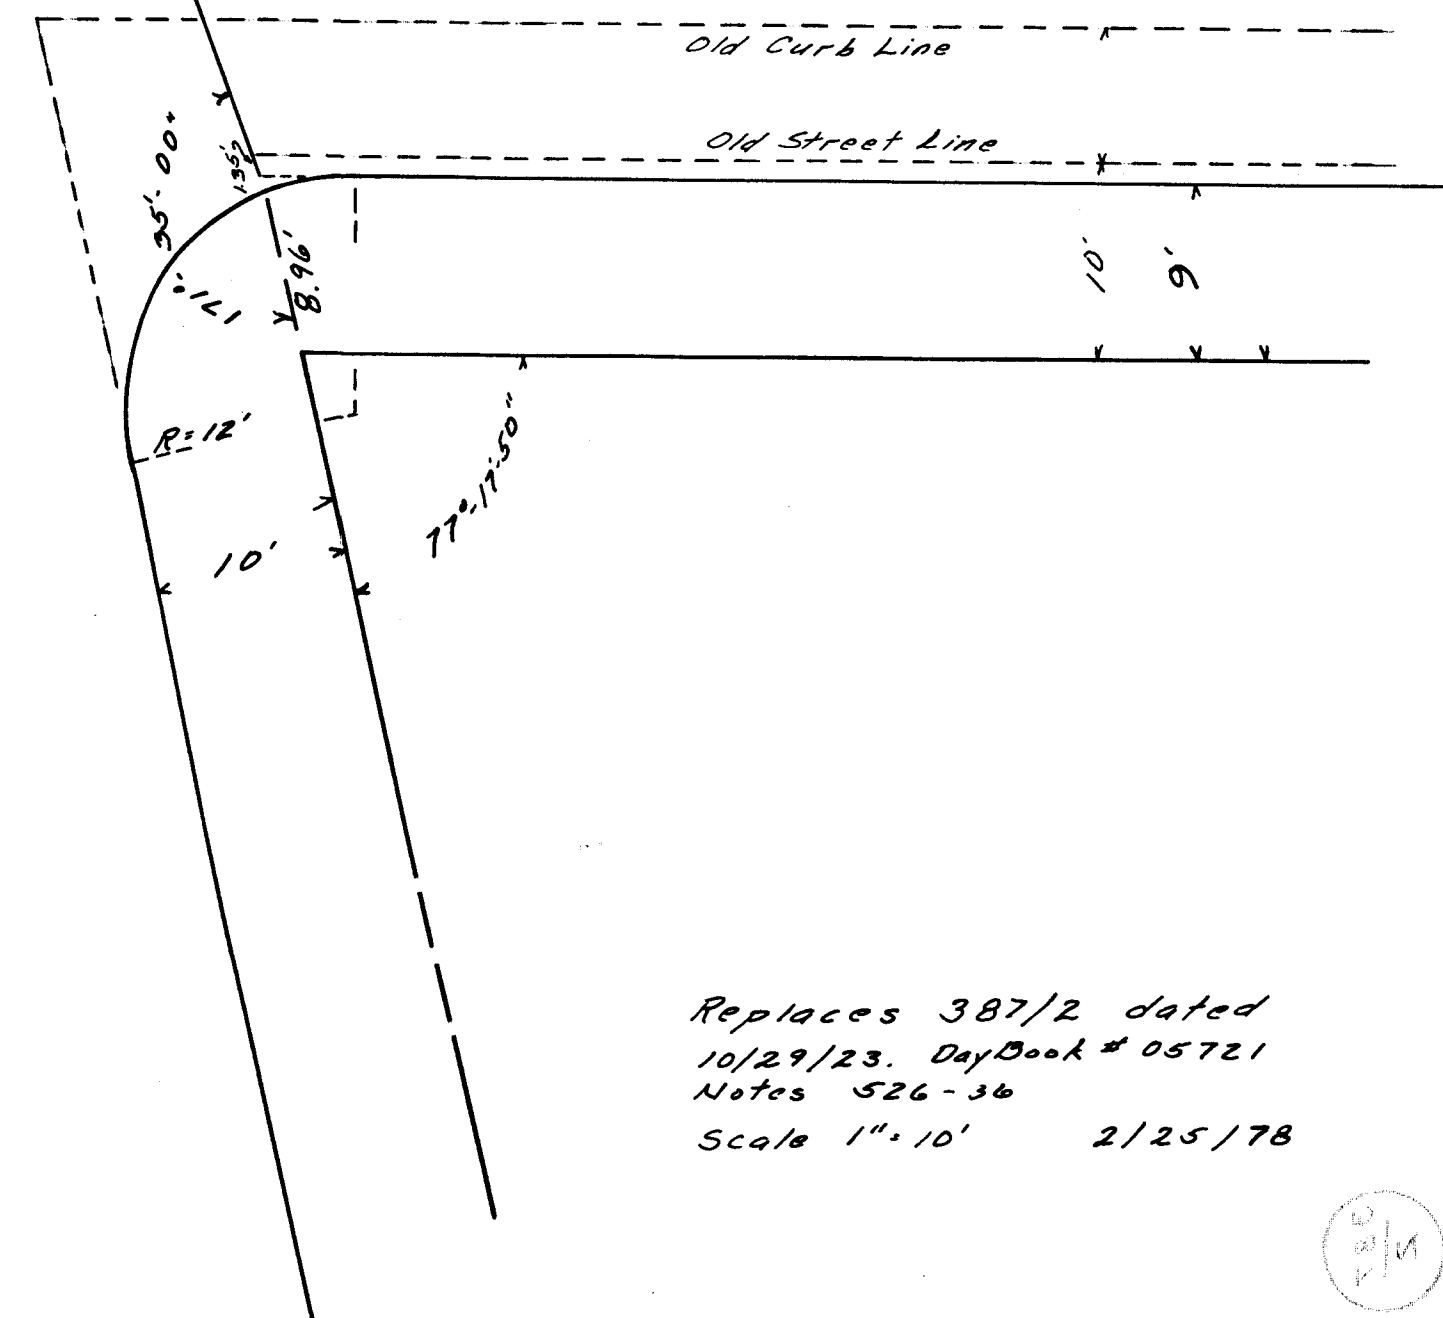

Replaces 387/2 dated
10/29/23. Day Book # 05721
Notes 526-36
Scale 1"=10' 2/25/78

1/100
3

1/100
4