


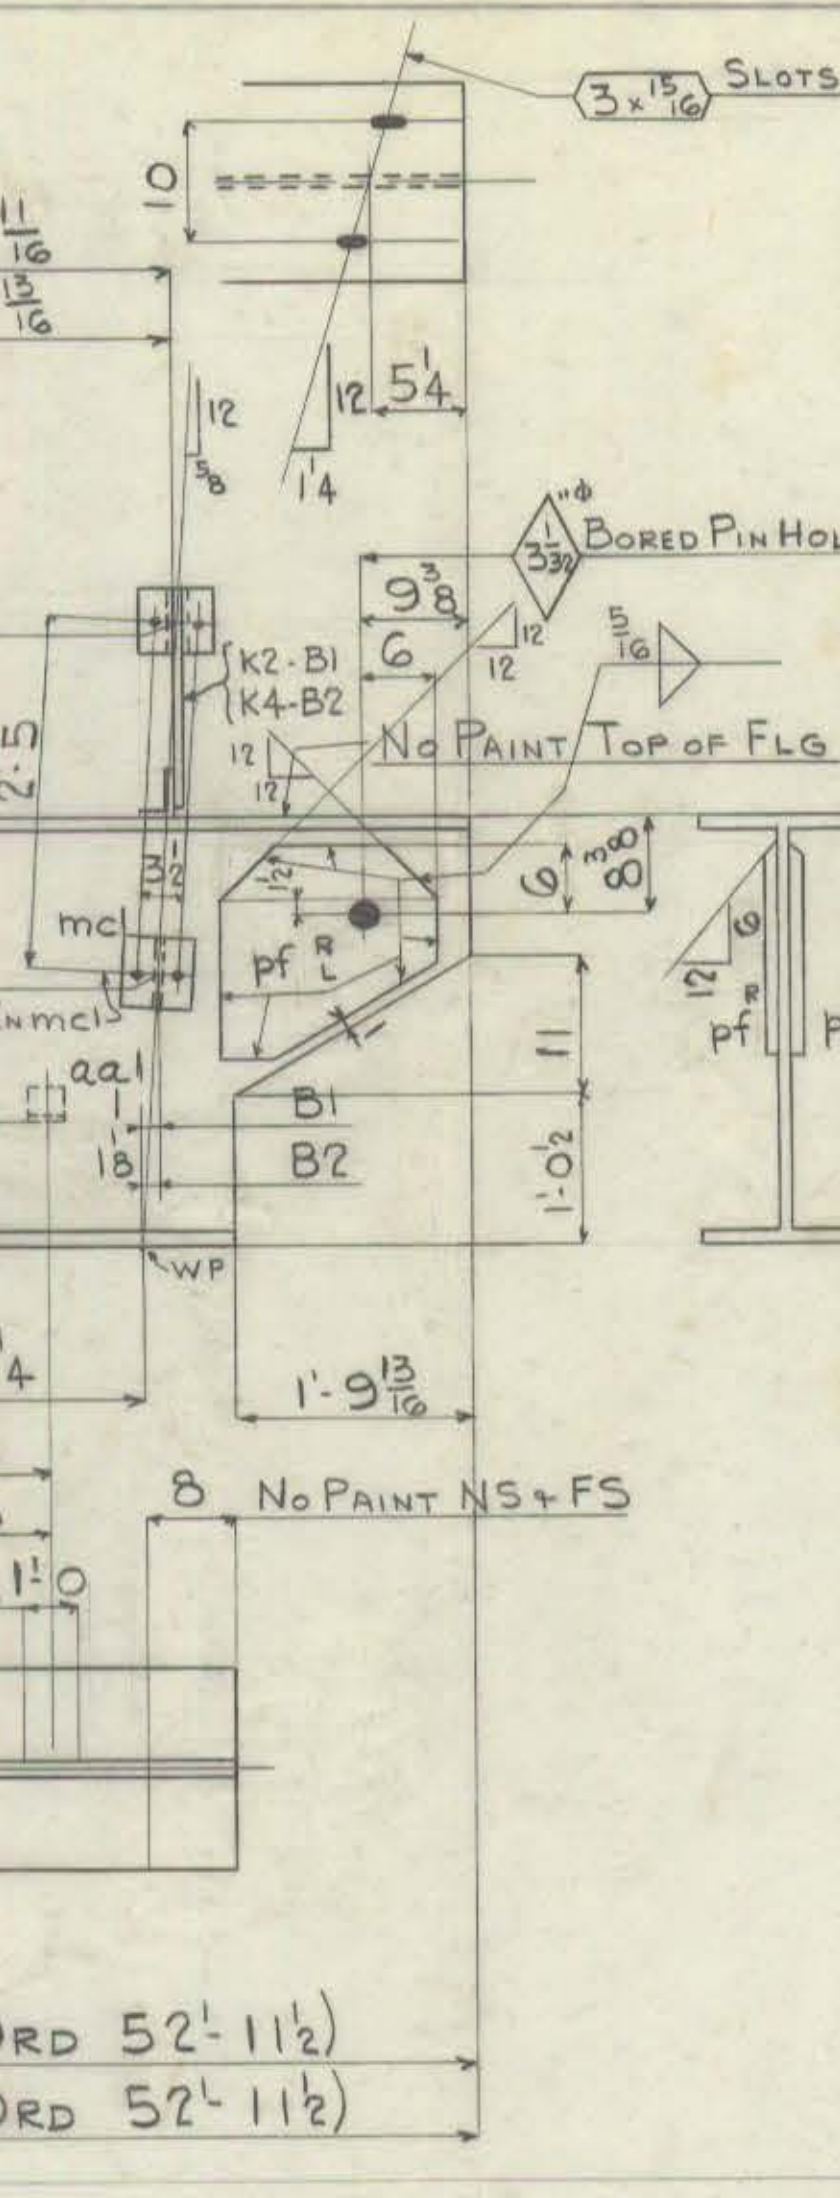

CONNECTICUT
STATE HIGHWAY DEPARTMENT
CITY OF HARTFORD
FRONT ST. BRIDGE
OVER
PARK RIVER CONDUIT
Project 62-52-02A
AMERICAN BRIDGE COMPANY

OF HARTFORD
OF ENGINEERING
DATE 1742
08360 404/6

13.10
S. 16 UNLESS NOTED
SURFACES: NO

DRAWINGS MADE AT AMBRIDGE PLANT
WORK FABRICATED AT AMBRIDGE PLANT
IN CHARGE OF ELLIOTT #4
DRAW. MADE BY CFN DATE 4-9-41
DRAW. CHECKED BY JB DATE 4-19-41

ORDER No.
H4671-M

SHEET No.
1

CONNECTICUT
STATE HIGHWAY DEPARTMENT
CITY OF HARTFORD
FRONT ST. BRIDGE
OVER
PARK RIVER CONDUIT
Project 63-52-03A
AMERICAN BRIDGE COMPANY
DRAWINGS MADE AT AMBRIDGE PLANT
WORK FABRICATED AT AMBRIDGE PLANT
IN CHARGE OF ELLIOTT #4
DRAW. MADE BY CFN DATE 4-9-41
DRAW. CHECKED BY JB DATE 4-19-41
ORDER No.
H4671-M
SHEET No.
1