
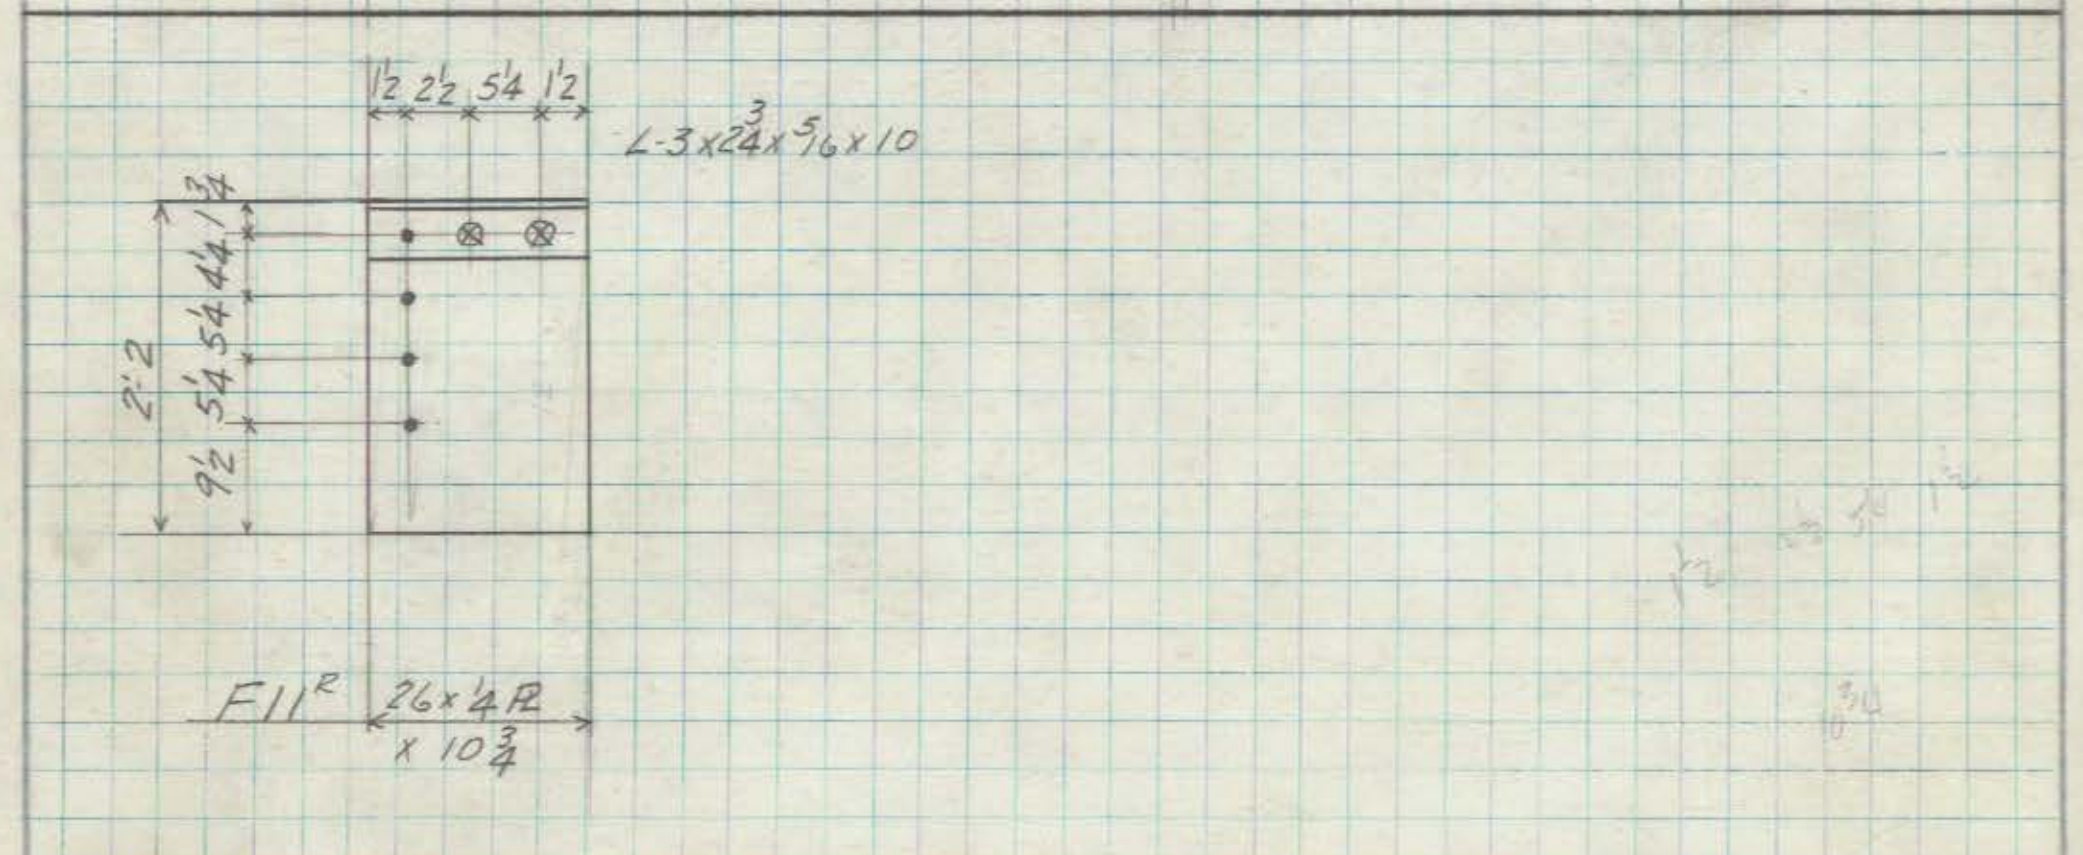


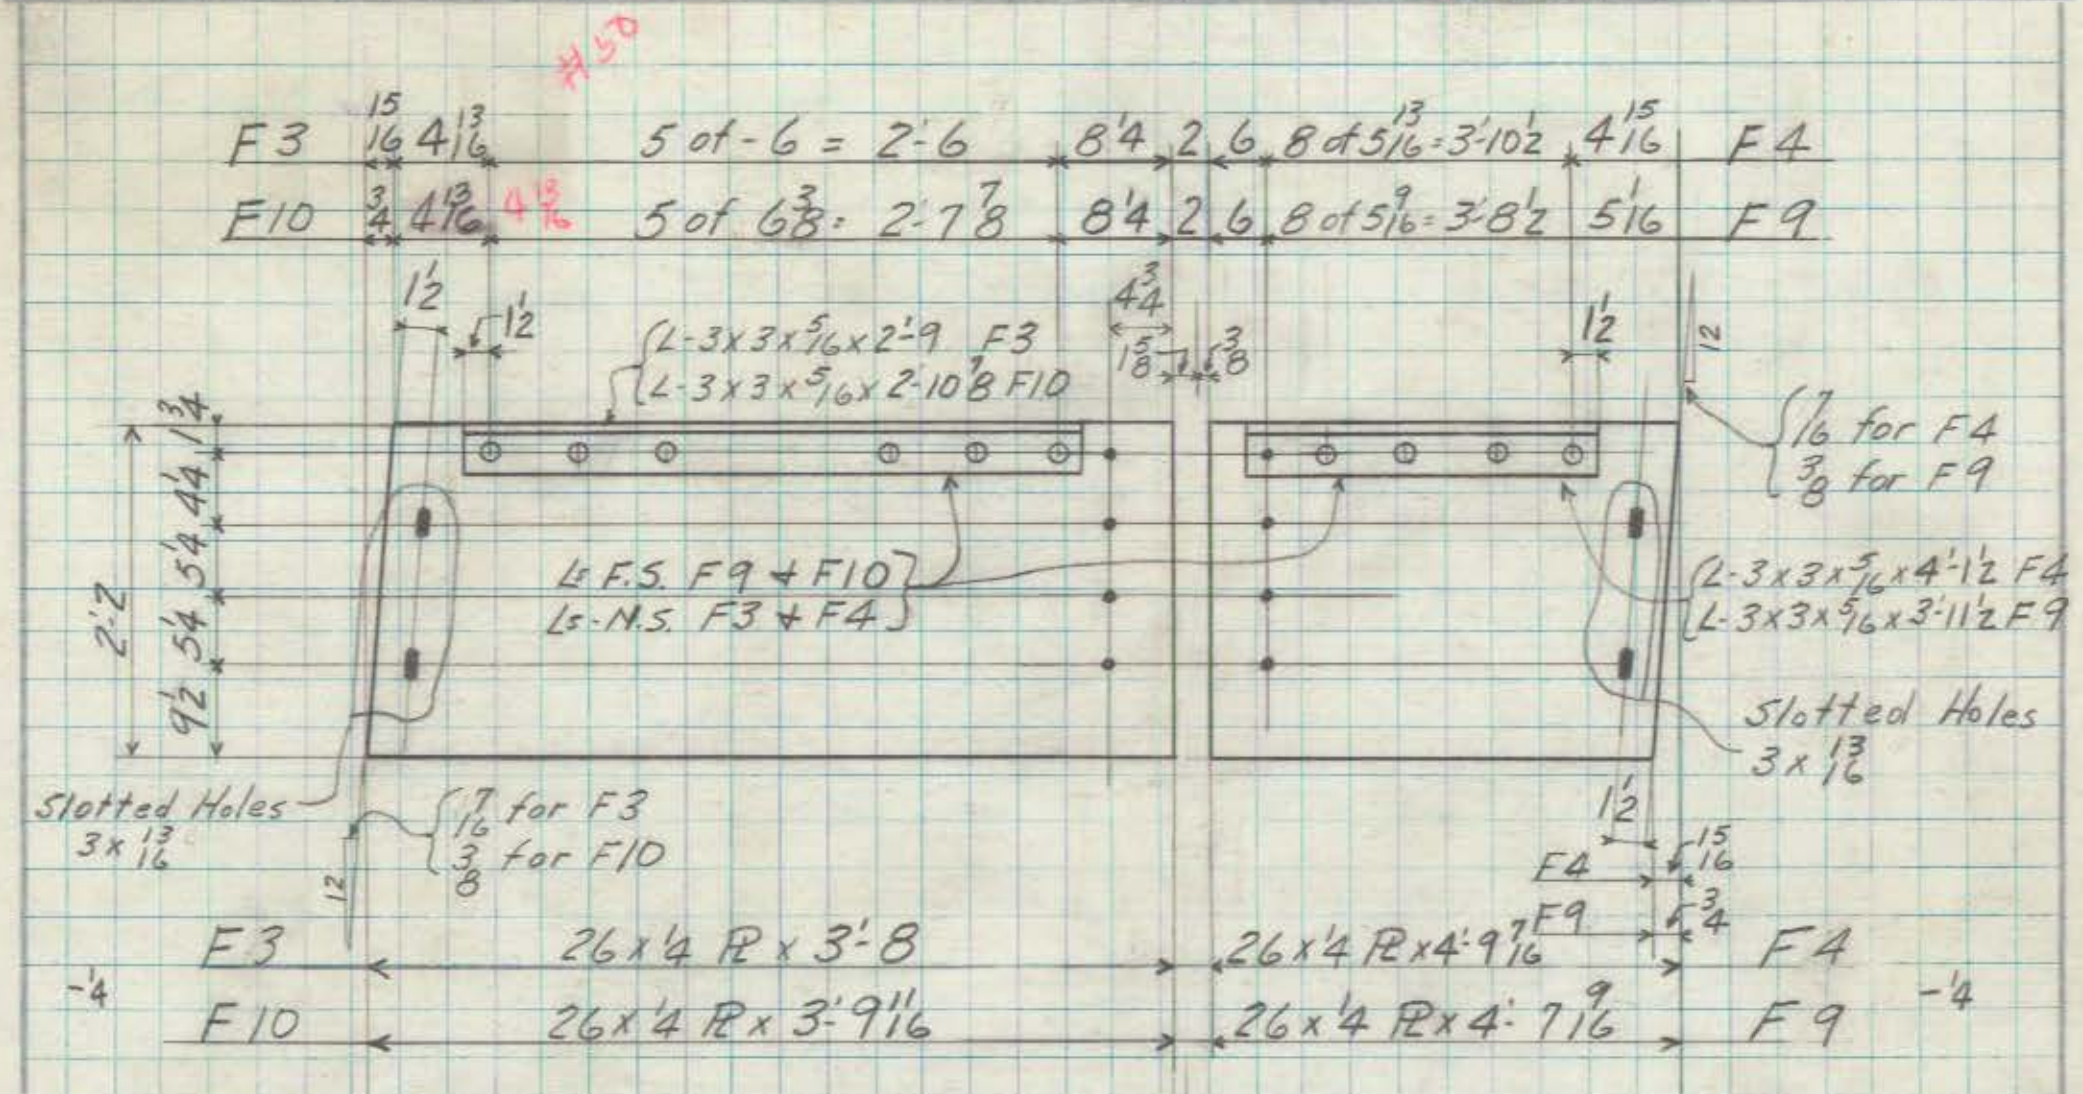

NO. PCS.	MATERIAL		MARK	ORDERED	NO. PCS.	MATERIAL		MARK	ORDERED
	SHAPE	LENGTH				SHAPE	LENGTH		
		FT. INCH.		ITEM			FT. INCH.		ITEM
2	Fascia F3				2	Fascia F9			
2	R 26 1/4	3 8		35-1 12	2	R 26 1/4	4 7 1/6		24-1 15
2	L 3 3 5/16	2 9		S	2	L 3 3 5/16	3 11 1/2		S
2	Fascia F4				2	Fascia F11 R			
2	R 26 1/4	4 9 7/16		24-1 14	4	R 26 1/4	10 3/4		24-1 15
2	L 3 3 5/16	4 1 1/2		S	4	L 3 2 3/4 5/16	10 3/4		S
2	Fascia F10								
2	R 26 1/4	3 9 11/16		35-1 12					
2	L 3 3 5/16	2 10 8		S					

Fascia

PAINT Yes

CONTACT SURFACES No

RIVETS 3 13

4 16

unless Noted

DATE 4/7

NAME TFP

JB 4 21 41

DATE 4/7

DRAWINGS Ambridge

FABRICATION 41 Ambridge

Elliot #4

ORDER No. H4671-M

SHEET No. F6

NAME OF STRUCTURE PROJECT 63-32-03A

Conn State Highway Dept - Front St Bridge over Park River Conduit - Hartford Conn