
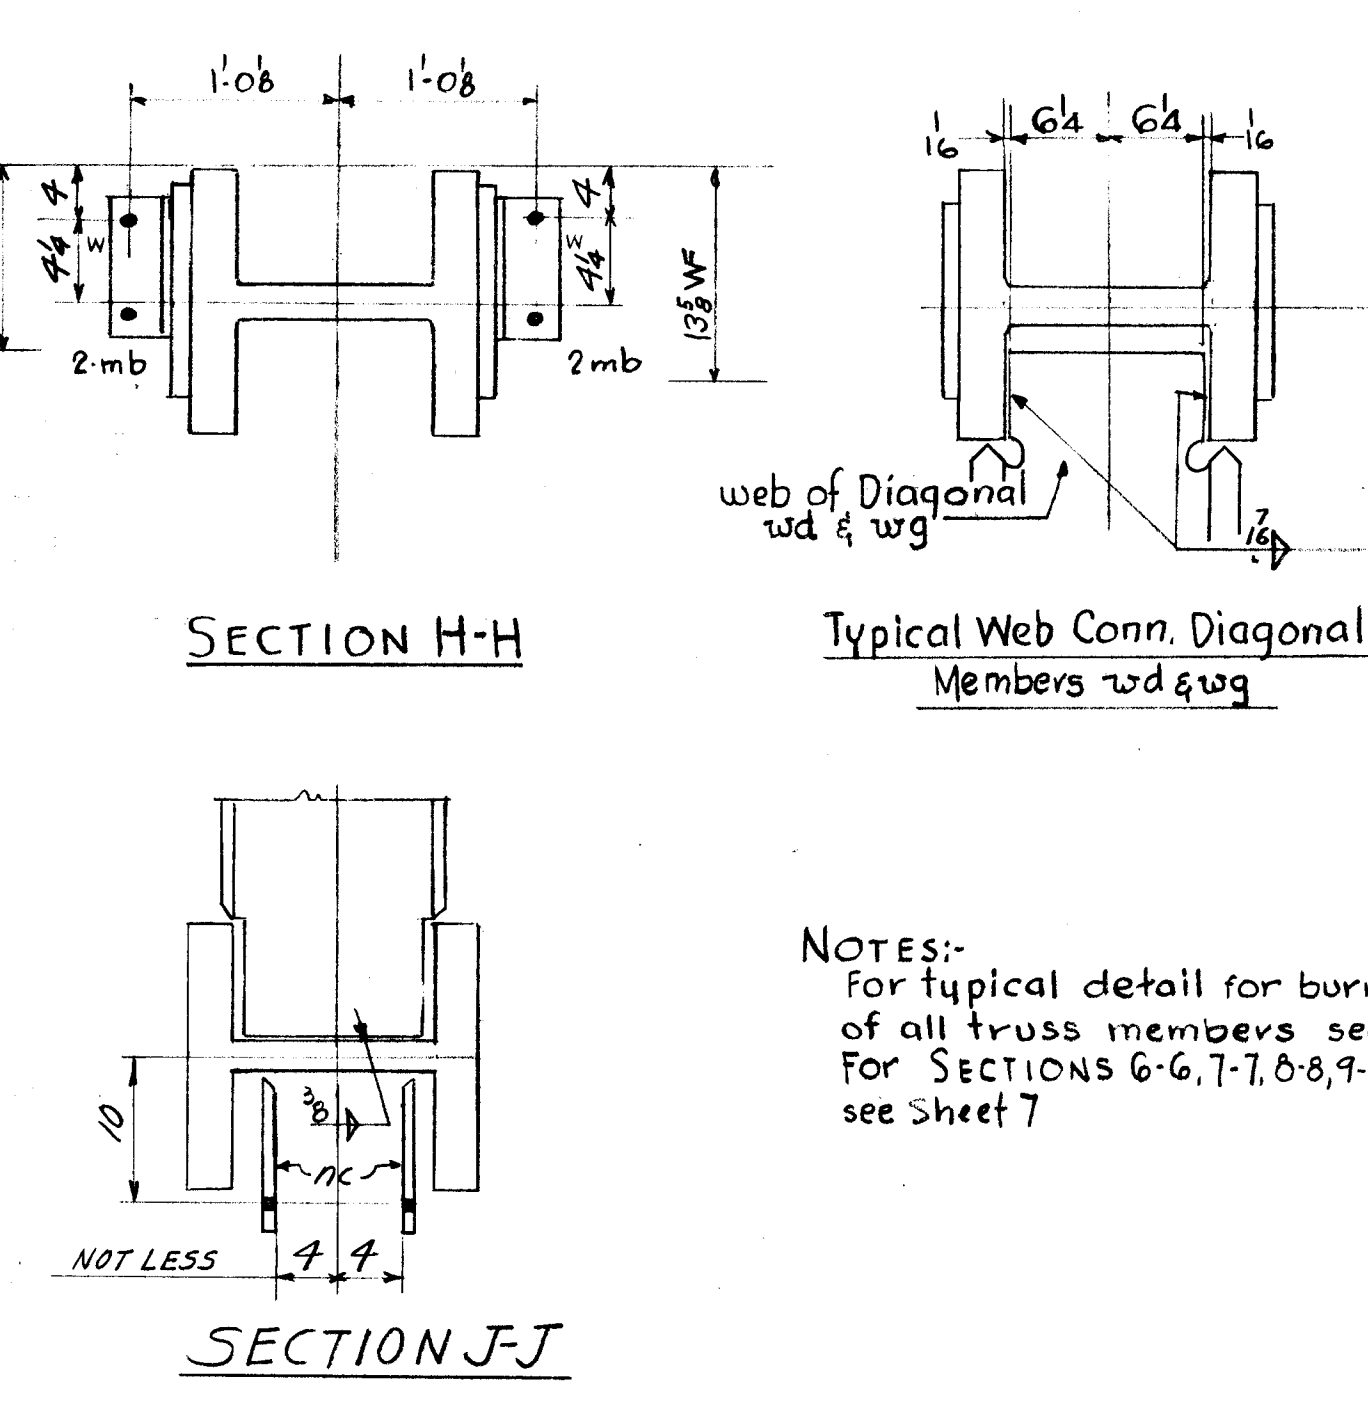
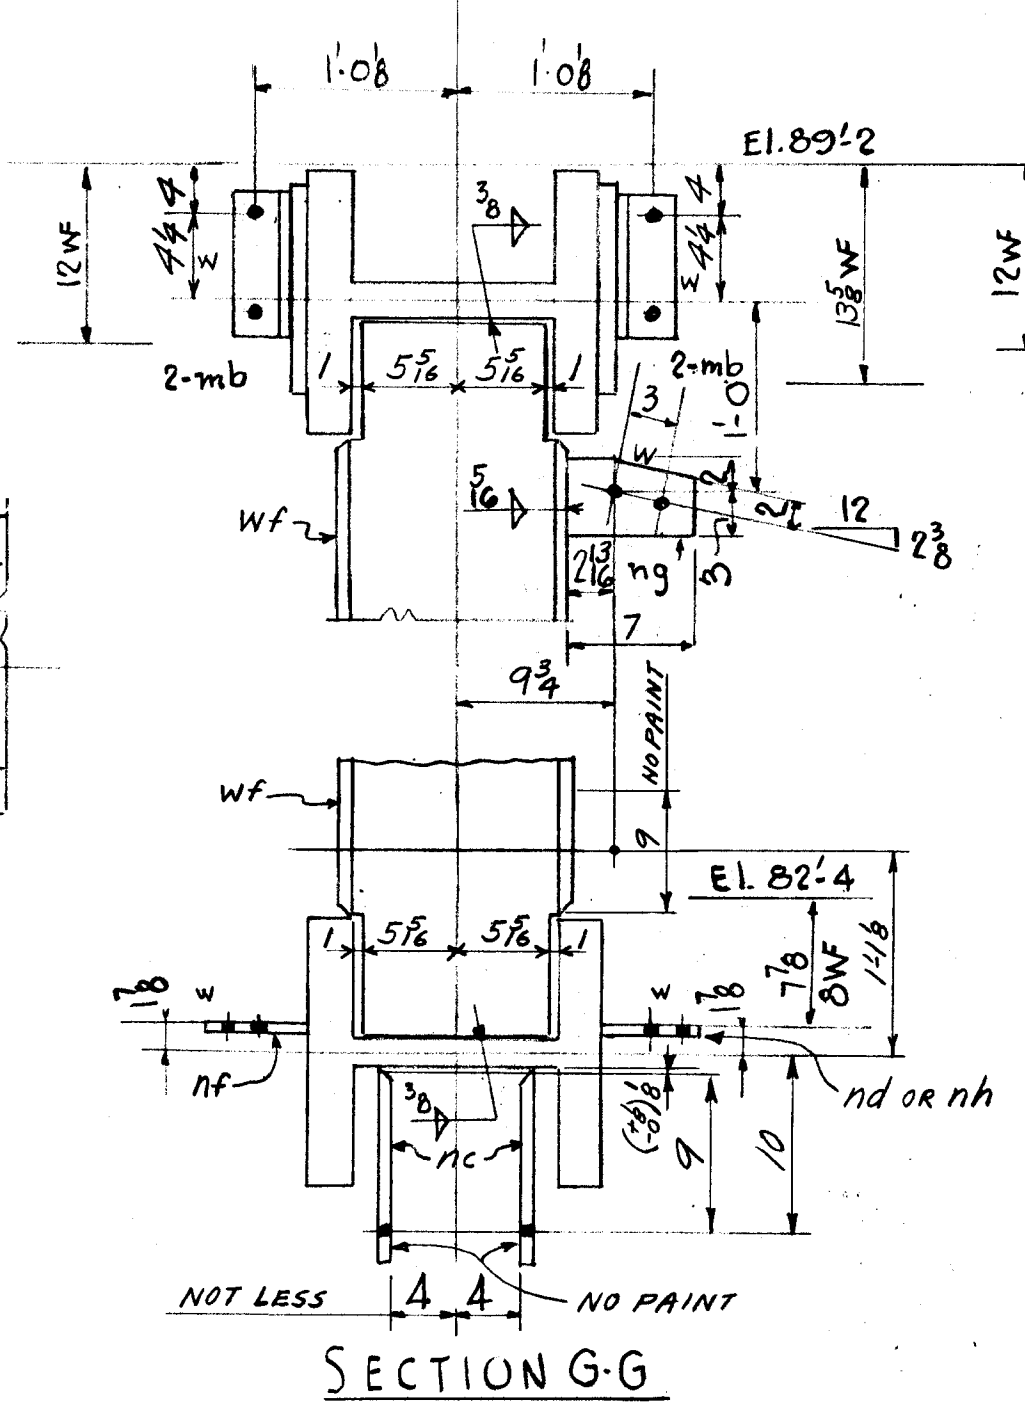
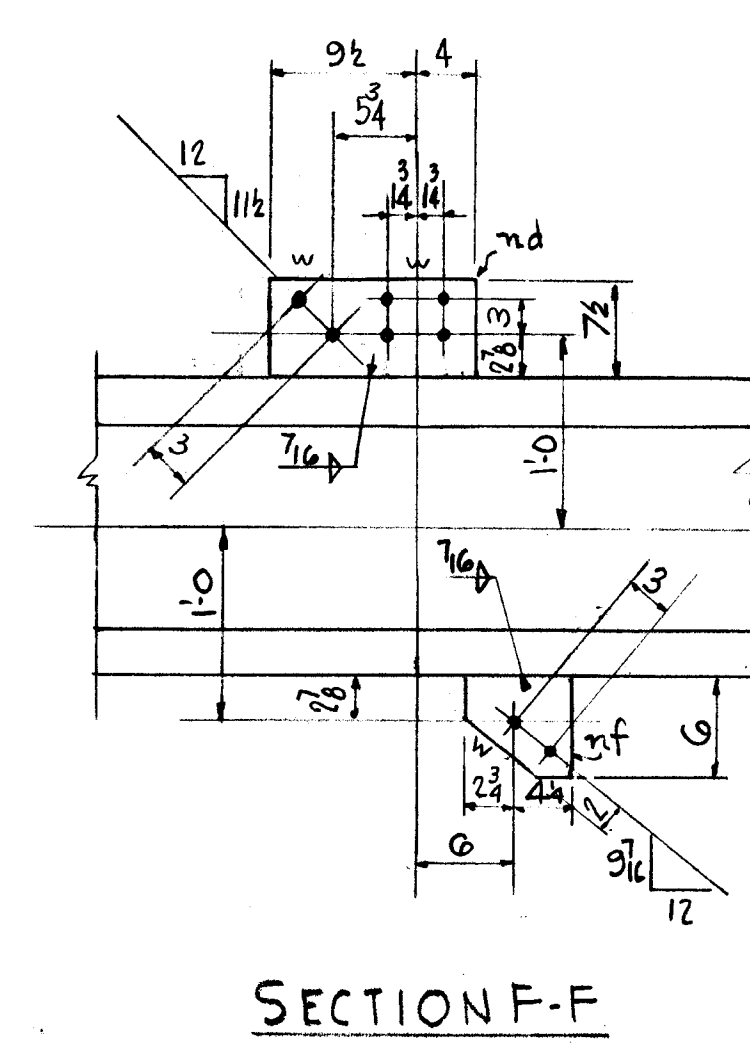
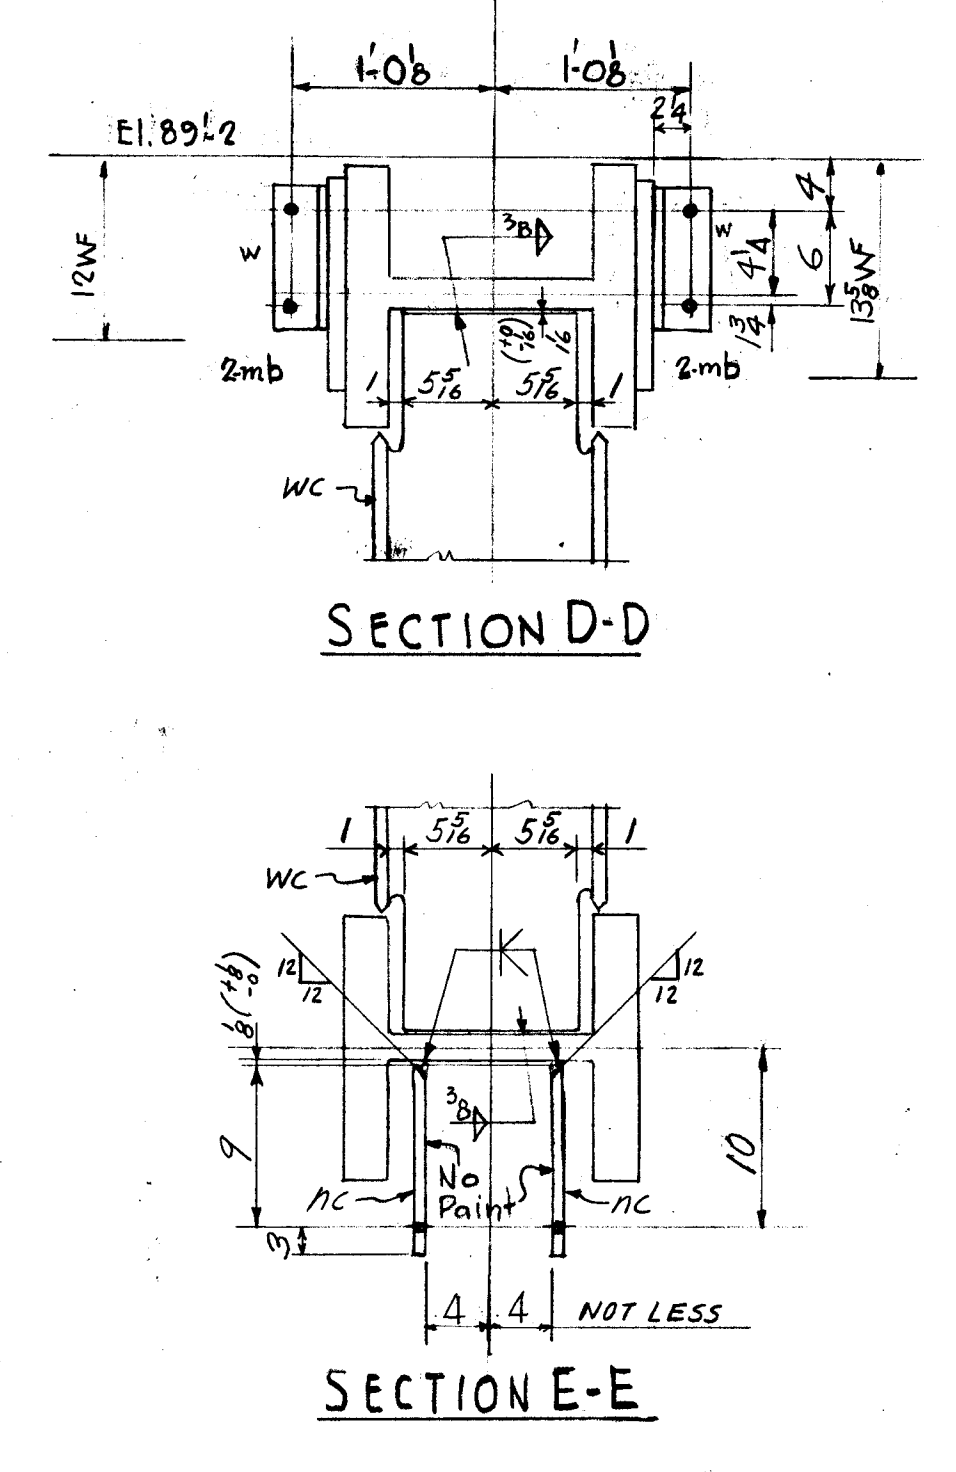
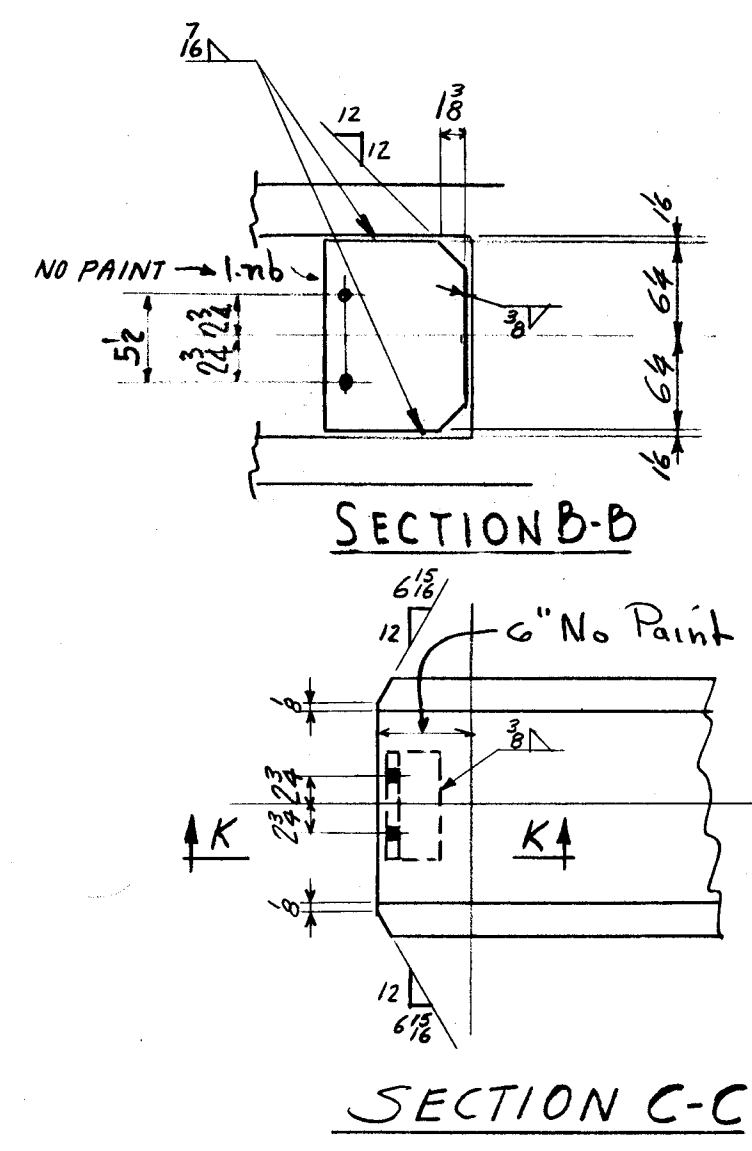
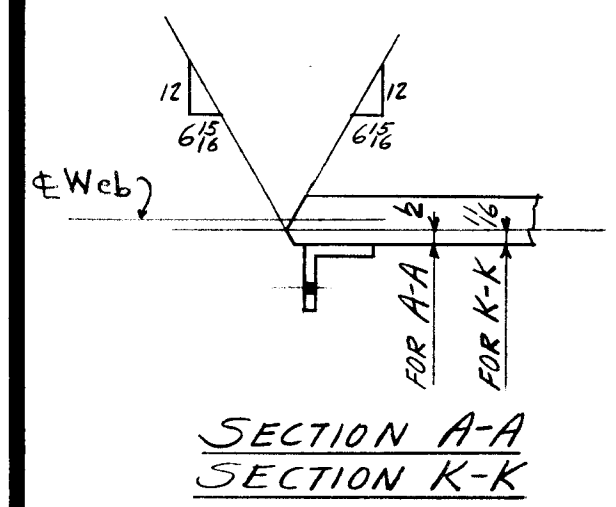


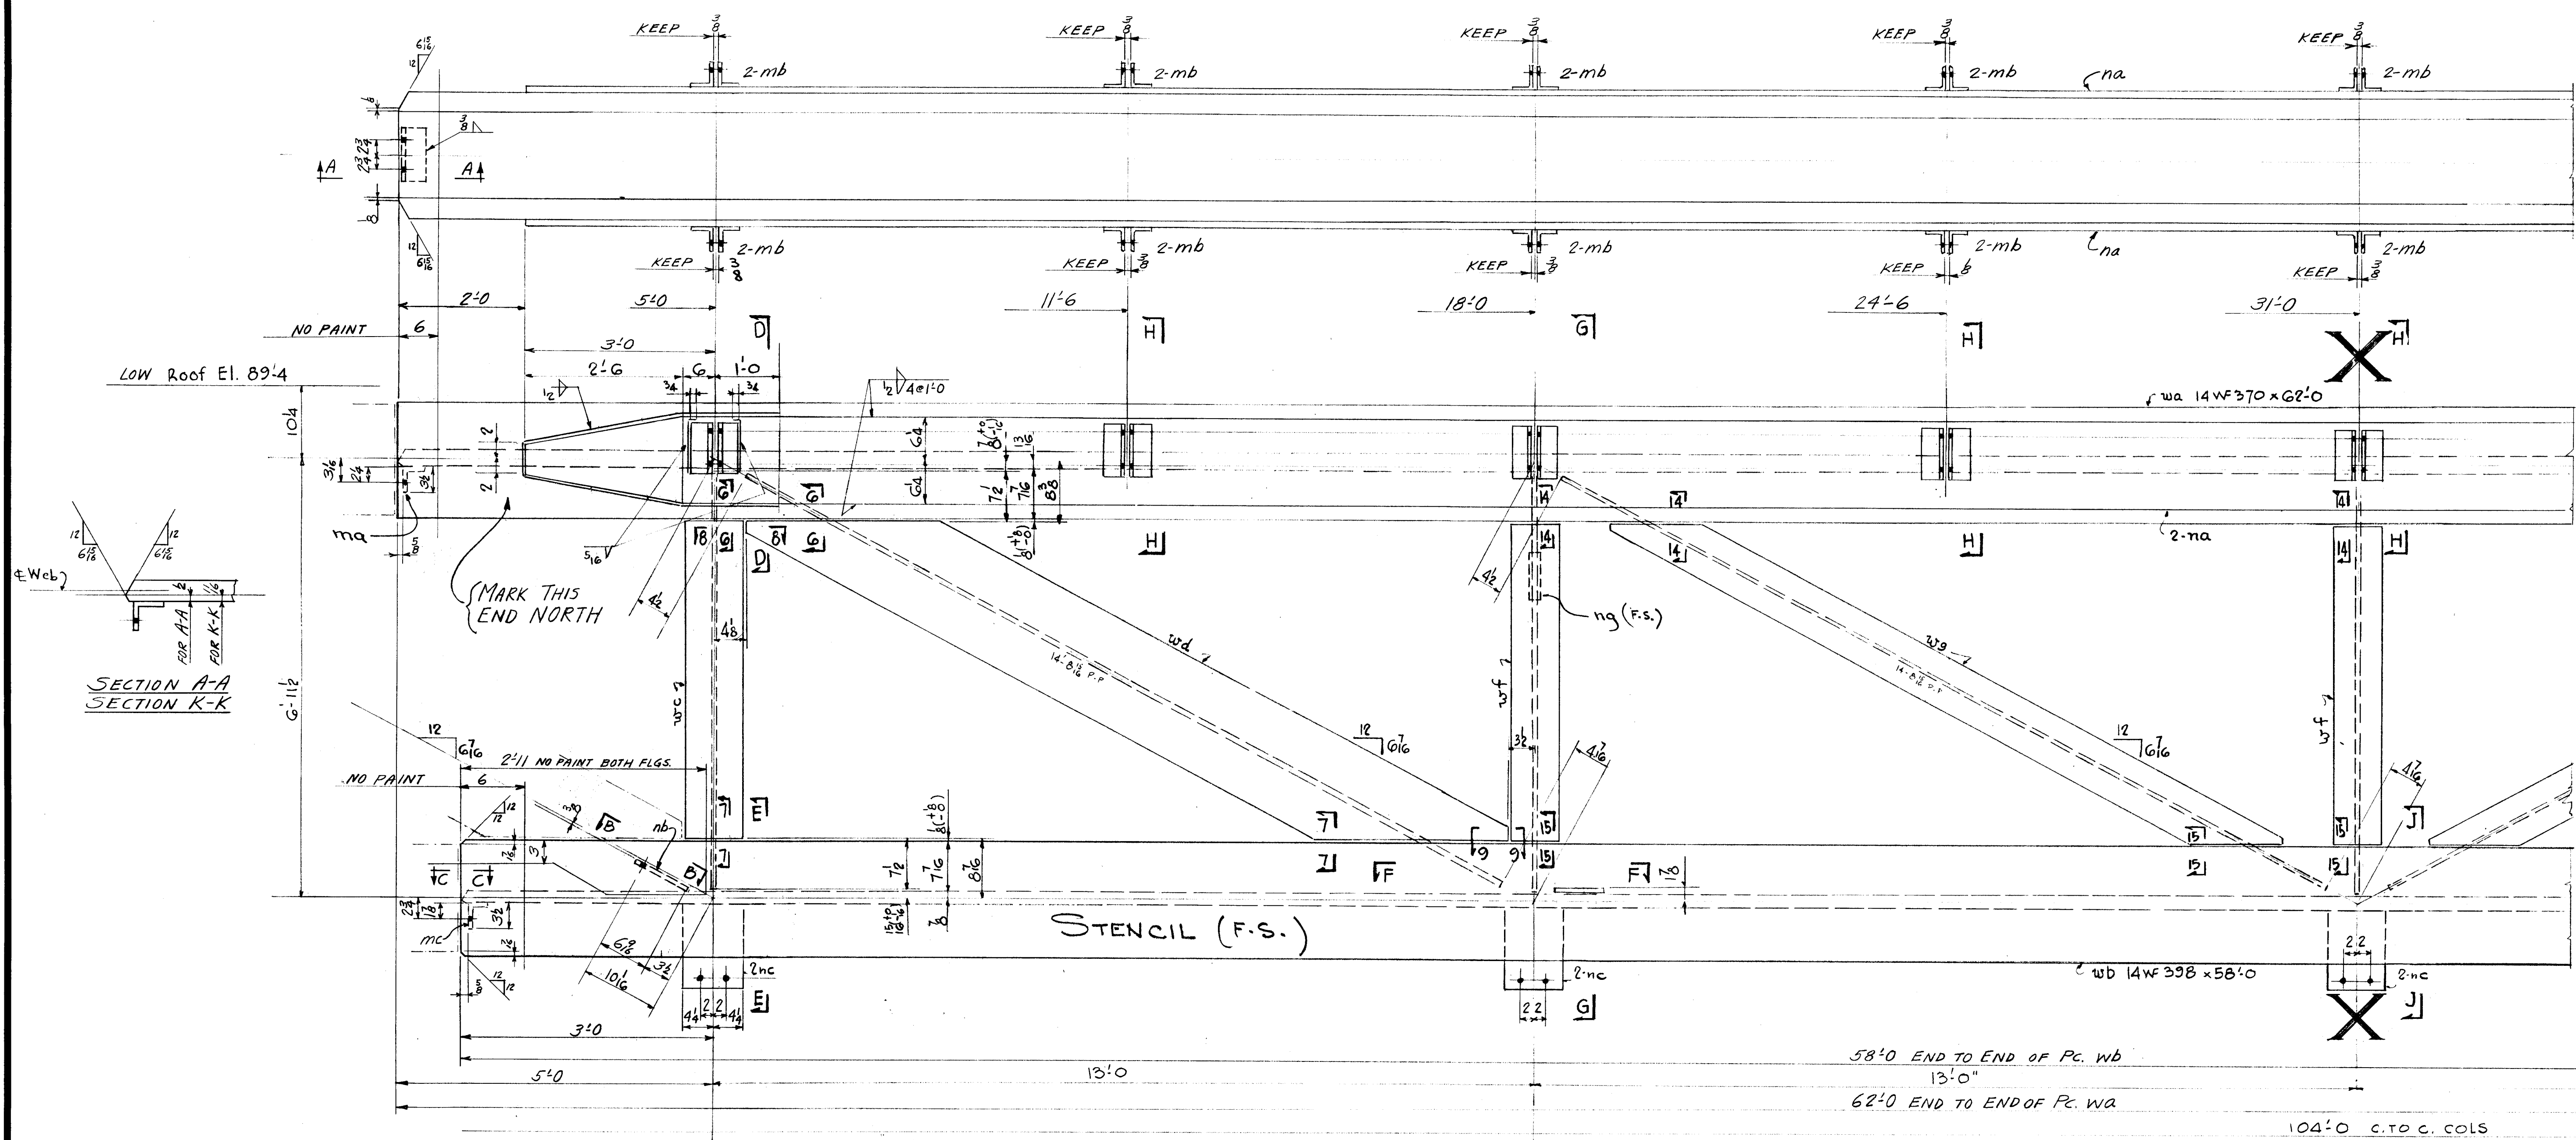

NOTES:
For typical detail for burning webs of all truss members see sheet 7.
For SECTIONS 6-6, 7-7, 8-8, 9-9, 14-14, 15-15 see sheet 7

Typical Web Conn. Diagonal Members wd & wg

TRUSS MK CTG ③

WORK THIS SHEET IN CONJUNCTION WITH SHEET 16

OPEN HOLES: 1/2"

DATE	REVISION	BY	CHK'D
Lehigh Structural Steel Co. ALLENTOWN, PA. TRUSS - T6 HARTFORD PUBLIC LIBRARY, HARTFORD, CONN.			
IN CHARGE OF <u>FISH</u>	DATE <u>11-5-54</u>	CONTRACT NUMBER <u>4088</u>	
DRAWN BY <u>A. MacT.</u>	DATE <u>11-3-54</u>	SHEET NUMBER <u>15</u>	
CHECKED BY <u>V.V.</u>			
SCALE			