

Section C-C (as shown for E1+E2)

Section E-E for D1

Section F-F for D2

Section G-G for D2


Section H-H for D2

Section J-J (as shown for E2)
(opp. hand for D2)

Section K-K (as shown for E1+D2)
(opp. hand for D1+E2)

Section D-D (as shown for E1+E2)
(opp. hand for D1+D2)

Section L-L (as shown for E1+D2)
(opp. hand for D1+E2)

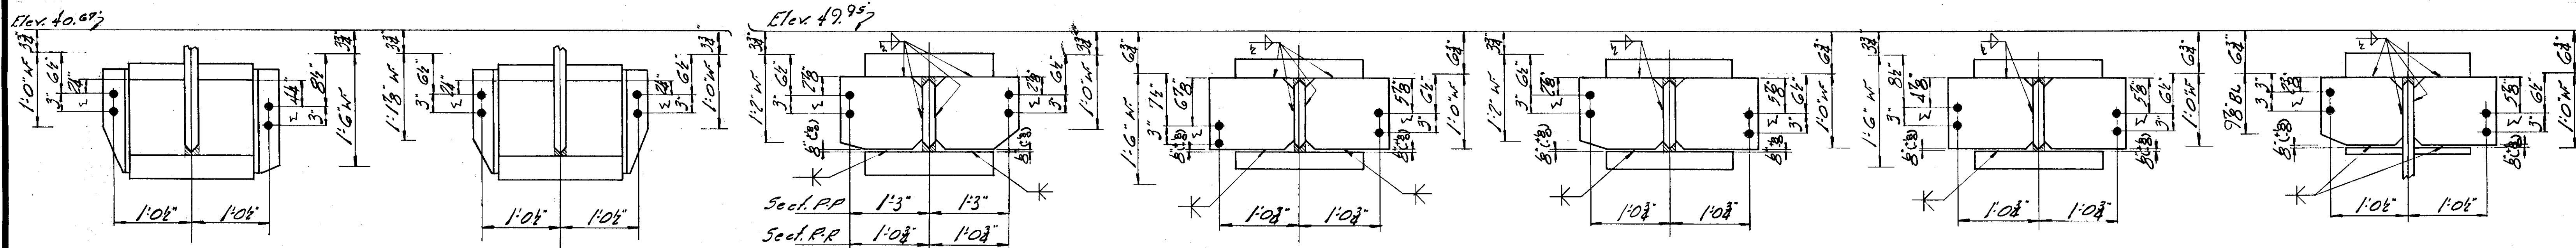

Section M-M for D1

Section N-N for D2


Section P-P
Section R-R (for E1+E2)

Section S-S for E1

Section T-T for E2

Section U-U for E2

Section V-V for E2

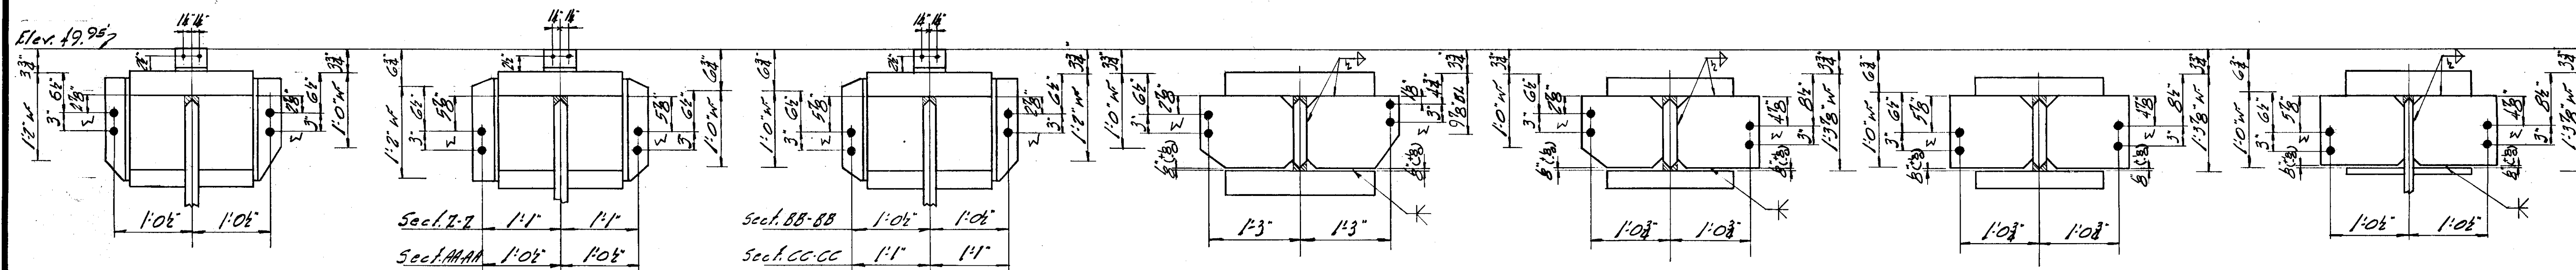

Section Y-Y (as shown for E1)
(opp. hand for E2)

Section Z-Z for E1

Section BB-BB for E2

Section DD-DD for D1+D2


Section EE-EE for D1+D2

Section FF-FF for D1+D2

Section GG-GG for D2

Section AA-AA for E1

Section CC-CC for E2

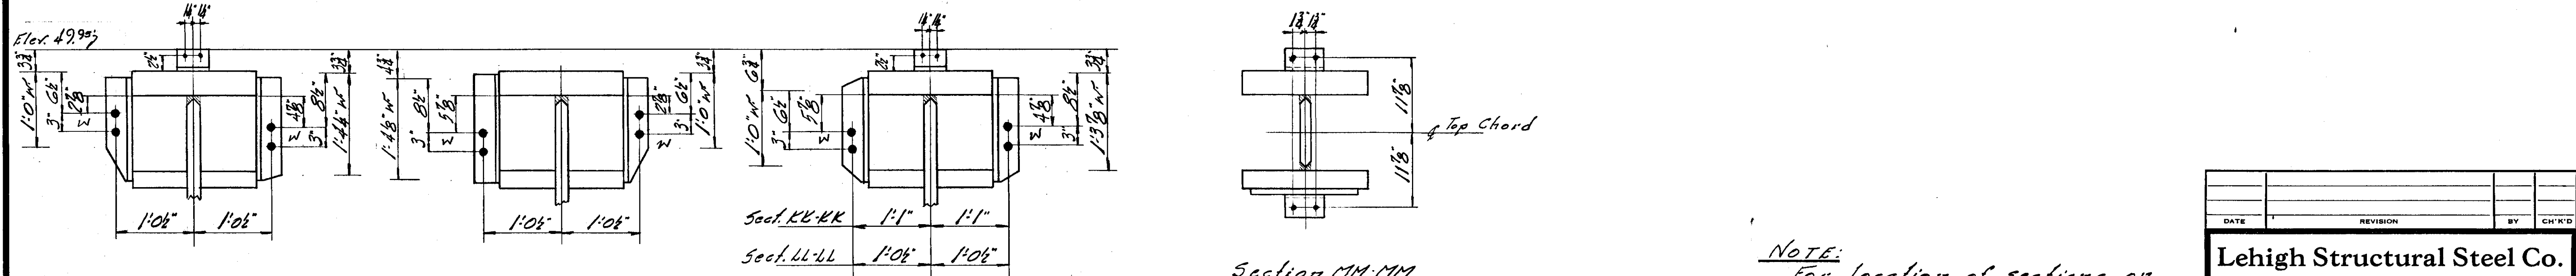

Section HH-HH for D1

Section JJ-JJ for D2

Section KK-KK (as shown for D1)
(opp. hand for D2)

Section LL-LL (as shown for D1)
(opp. hand for D2)

Section MM-MM

NOTE:
For location of sections on
Trusses E1-E2-D1-D2 see sheet AD1

DATE	REVISION	BY	CHK'D
Lehigh Structural Steel Co. ALLENTOWN, PA. HARTFORD PUBLIC LIBRARY HARTFORD, CONN. VIERENDEEL TRUSSES "D" & "E"			
IN CHARGE OF <u>C.E.</u>	DATE <u>6-6-54</u>	CONTRACT NUMBER <u>4089</u>	
DRAWN BY <u>FD</u>	DATE <u>6-6-54</u>	SHEET NUMBER <u>AD2</u>	
CHECKED BY <u>FF</u>	DATE <u>11-11-54</u>		
SCALE			