



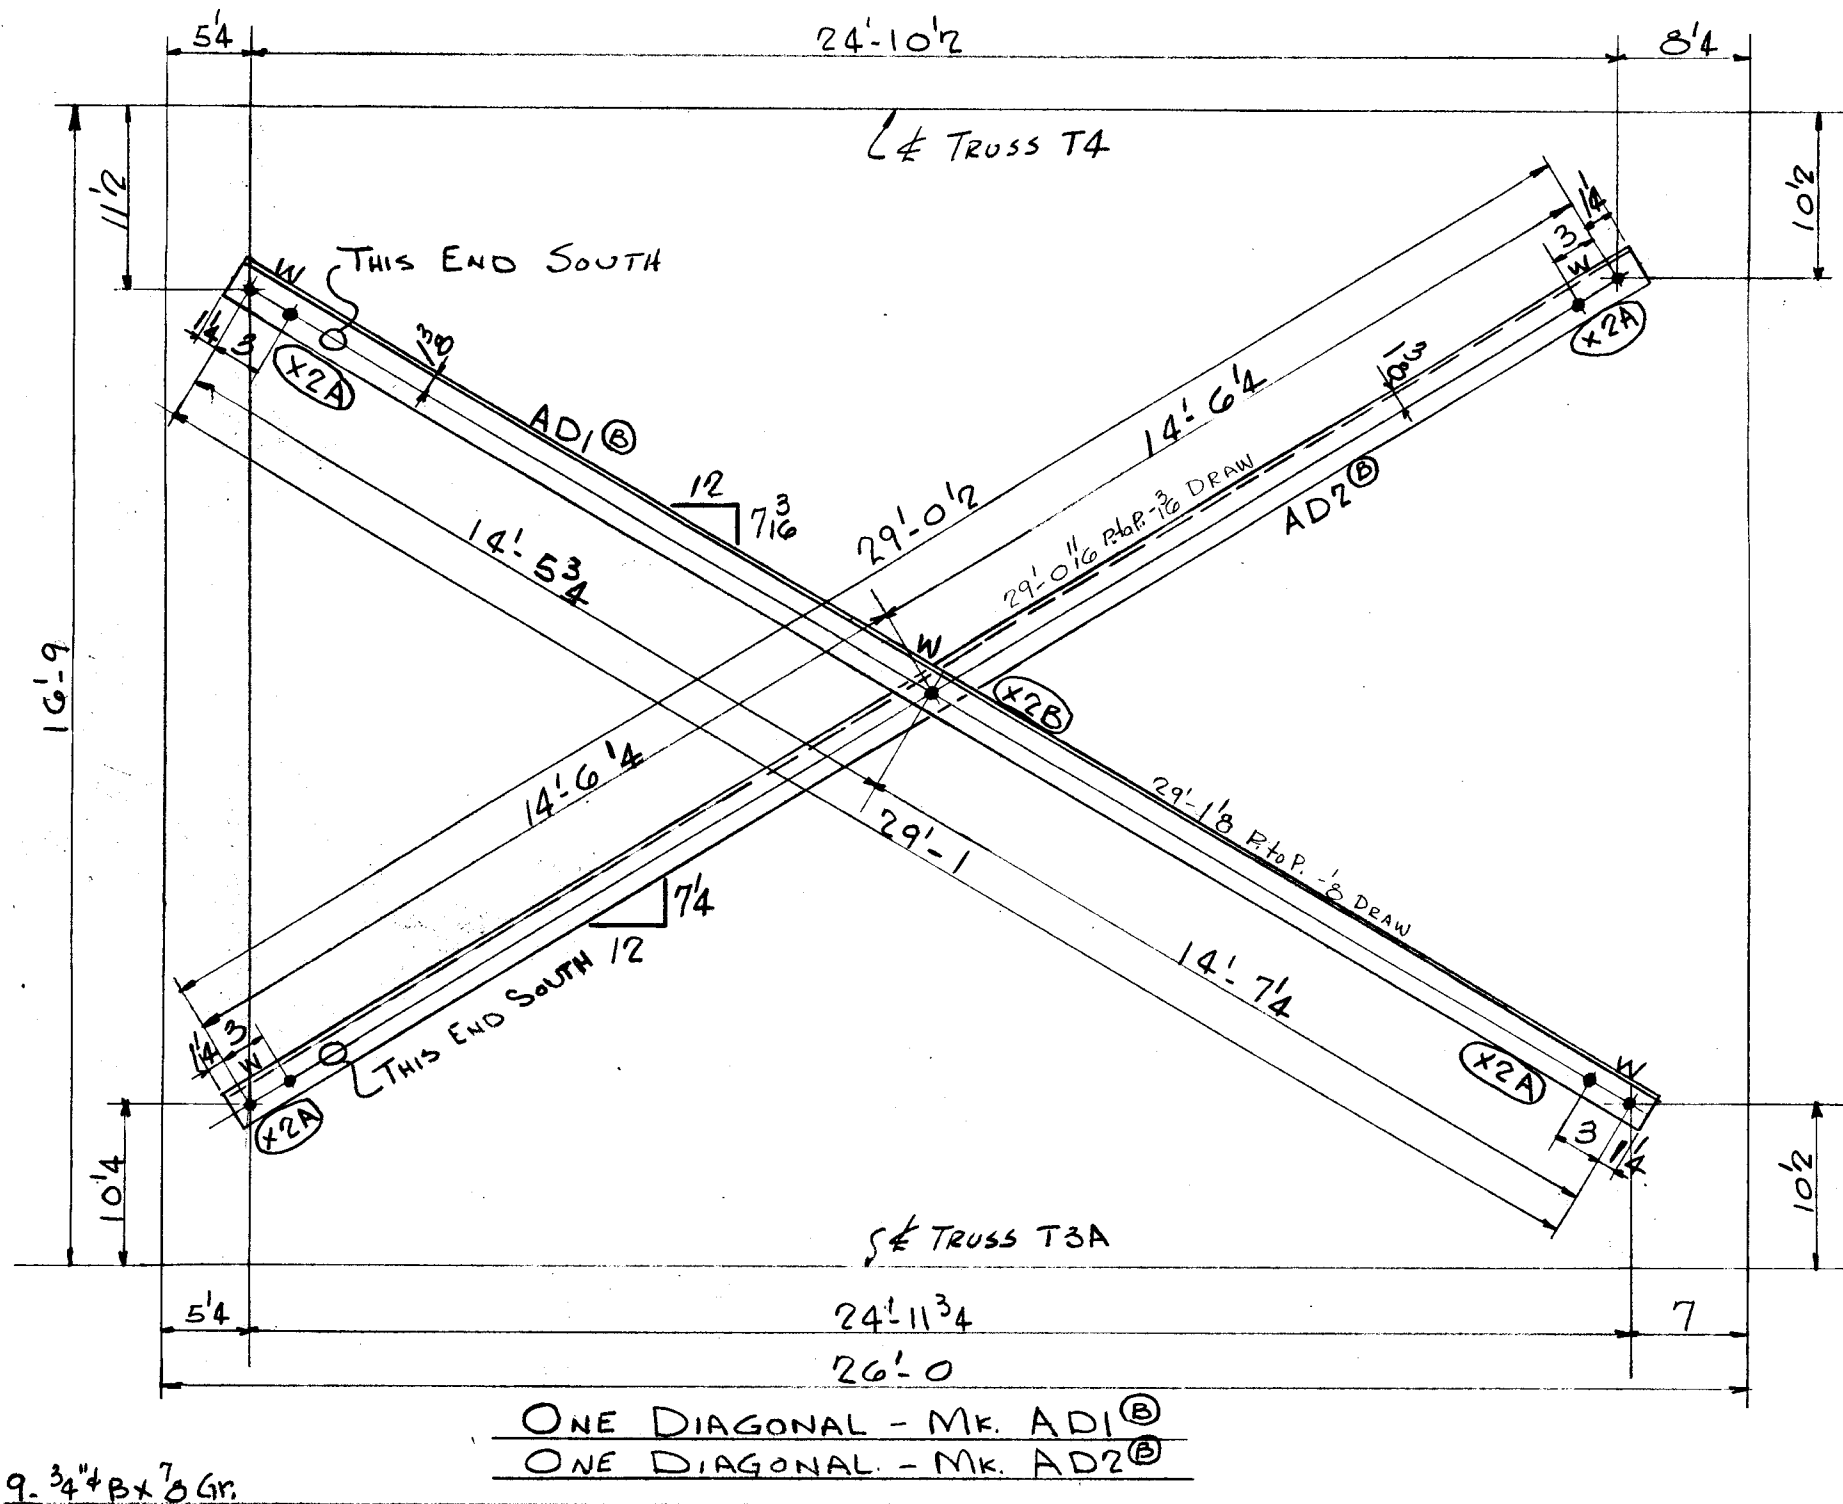

ONE DIAGONAL MK AD1 [®]						
173	1		L22x22x3/8	29' 3 1/2"		STK
1			PAINT			
174	TOTAL					

ONE DIAGONAL MK AD2 [®]						
173	1		L22x22x3/8	29' 3"		STK
1			PAINT			
174	TOTAL					

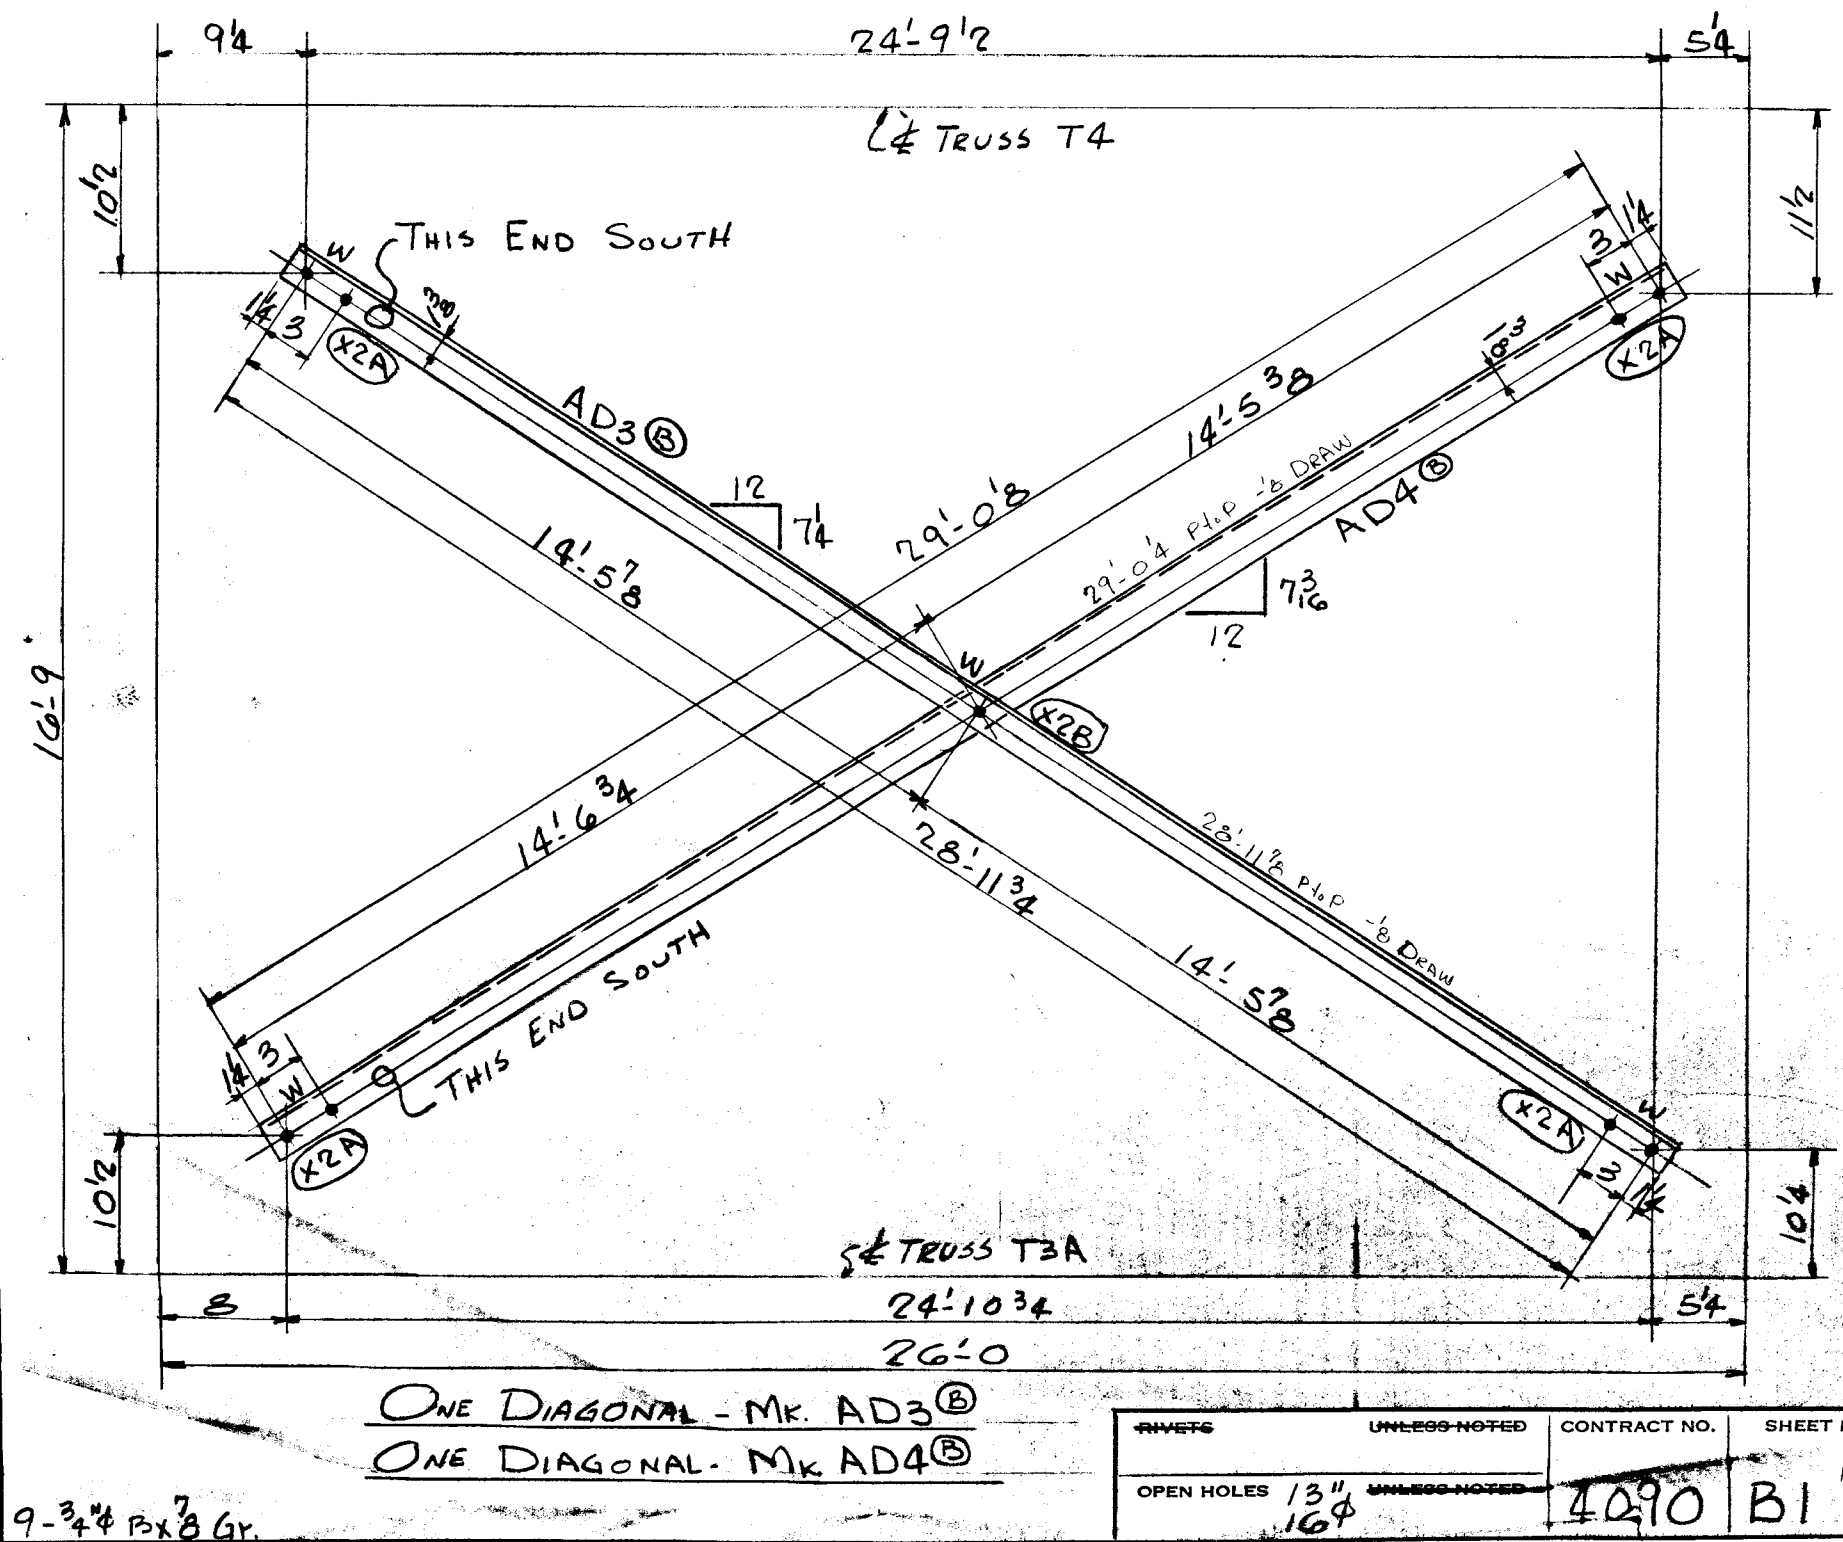

ONE DIAGONAL MK AD3 [®]						
172	1		L22x22x3/8	29' 2 1/4"		STK
1			PAINT			
173	TOTAL					

ONE DIAGONAL MK AD4 [®]						
172	1		L22x22x3/8	29' 2 5/8"		STK
1			PAINT			
173	TOTAL					

TOTAL	ORD.	PLATES	STD.	BOLT	RIV.	BAR	SM. STD.	PAINT	WELD
694								690	4
DET.	DATE	CHK'R.	DATE	IN CHARGE					
LWS	10-19-54	F.F.	10-28-54	FISHER					

RIVETS	UNLESS NOTED	CONTRACT NO.	SHEET NO.	REVISIONS	CONTRACT NO.	SHEET NO.
OPEN HOLES	13" UNLESS NOTED	4090	B1		4090	B1
						LOT 1