


B32⑧ -1/4 (C4) 2-8WF17x6-5 1/2 (STK.- CUT 6'-4 1/2) (C4) -1/4

1 PAINT
24 8 A264x8 L-3x3x3/8 0 5


217
242 TOTAL

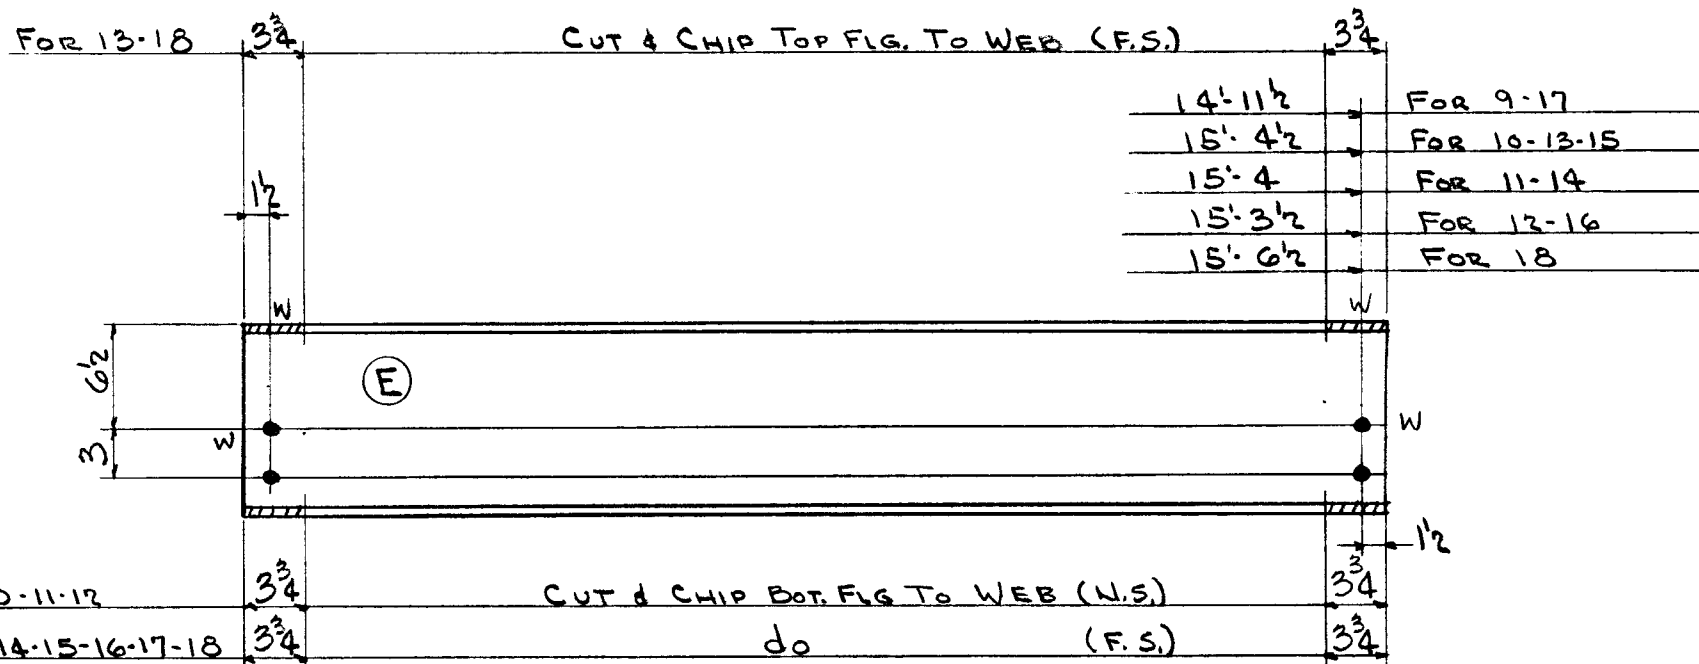

For 9-10-11-12 CUT & CHIP BOT. FLG. TO WEB (N.S.)
For 13-14-15-16-17-18 do (F.S.)

B9⑧ - B17⑧ -1 1/2 (L5)	2-12WF27x15-1 (STK.)	(L5) -1 1/2 (ONE EACH)	814	4	818
B10⑧ - B13⑧ -11 (L4)	5- do x 15-6 (STK.)	(L4) -11	2093	10	2103
B11⑧ - B14⑧ -11 1/2 (L5)	6- do x 15-5 1/2 (STK.)	(L5) -11 1/2	2505	13	2518
B12⑧ - B16⑧ -11 1/2 (L4)	2- do x 15-5 (STK.)	(L4) -11 1/2 (ONE EACH)	833	4	837
B18⑧ -10 (L4)	ONE do x 15-8 (STK.)	(L4) -10	423	2	425

36- 3/4" B. x 1" G.
24- do x 3/8 G.
4- do x 1/4 G.

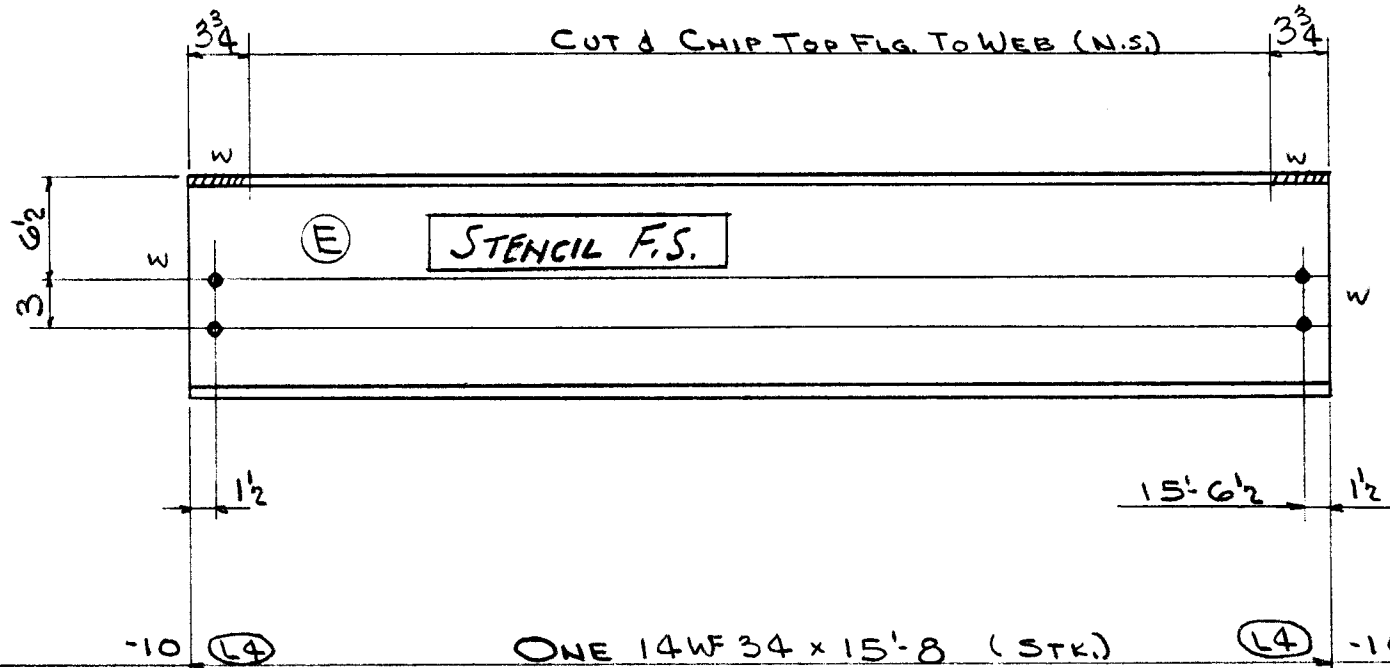

B8⑧ -10 (L4) ONE 14WF34x15-8 (STK.) (L4) -10

4- 3/4" B. x 1 1/2" G.

WT. PAINT TOTAL

814 4 818
2093 10 2103
2505 13 2518
833 4 837
423 2 425

533 3 536

TOTAL	ORD.	PLATES	STD.	BOLT	RIV.	BAR	SM. STD.	PAINT	WELD
7479			7442					37	
DET. RCS	DATE 10-27-54	CHK'R. R.C.C.	DATE 11-20-54	IN CHARGE FISHER					

RIVETS NONE	UNLESS NOTED	CONTRACT NO. 4090	SHEET NO. B101	REVISIONS Stencil Added 12/2/54	CONTRACT NO. 4090	SHEET NO. B101
OPEN HOLES 13 1/2	UNLESS NOTED					