



19'-11	1/2	FOR 20-28
19'-10 3/4	1/2	FOR 21
19'-10 1/8	5/8	FOR 22-24-26
19'-9 3/8	5/8	FOR 23-25
19'-9 1/8	5/8	FOR 27
19'-11 1/4	1/2	FOR 29
19'-8 3/4	1/2	FOR 30

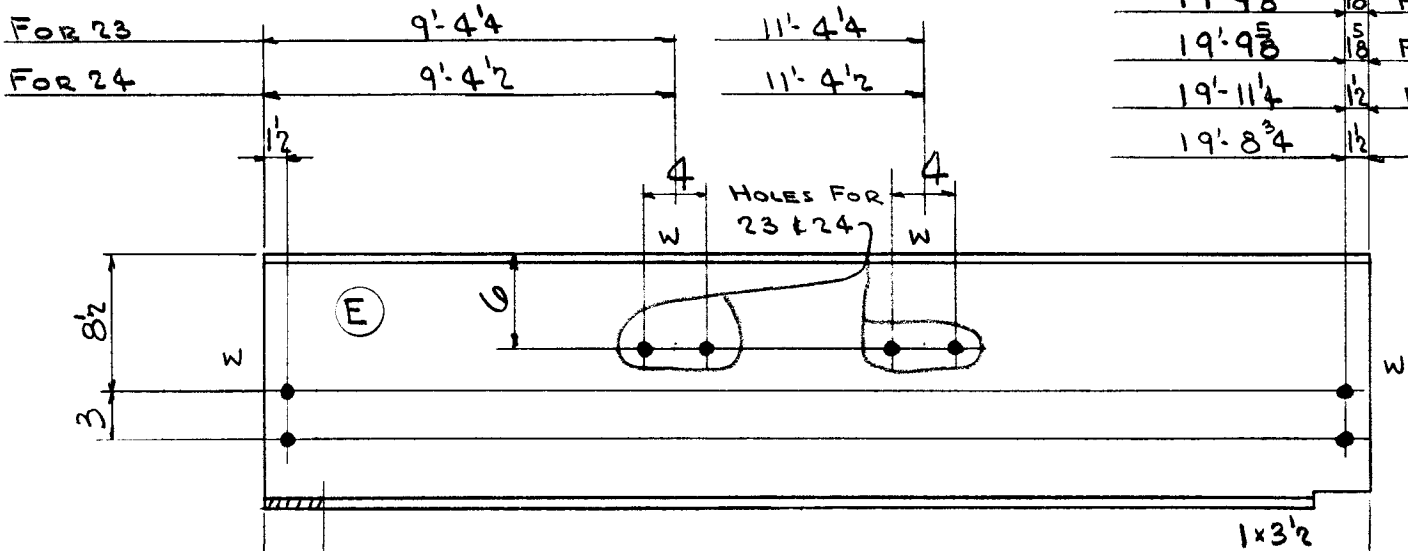

FOR 20-21-22-23 3/4 CUT & CHIP BOT. FLG. TO WEB (N.S.)
FOR 24-25-26-27-28-29-30 3/4 do (F.S.)


B20@ - B28@	-11 1/4	(L4)	3 - 16WF36 x 20'-0 1/2 (STK.)	(X2F)	-8 1/4	2164	11	2175
B21@	-11 1/2		ONE do x 20'-0 1/4		-8 1/4	721	4	725
B22@ - B24@ - B26@	-11		3 - do x 19'-11 3/4		-9 1/4 (ONE EACH)	2158	11	2169
B23@ - B25@	-11 1/4		3 - do x 19'-11 1/2		-9 1/4	2156	11	2167
B27@	-11 1/2		ONE do x 19'-11 1/4		-9 1/4	718	4	722
B29@	-11		ONE do x 20'-0 3/4		-8 1/4	722	4	726
B30@	-1 1/2	(L4)	ONE do x 19'-10 1/4	(X2F)	-8 1/4	715	4	719

16 3/4" B. x 11/16 G.
10 - do x 11/16 G.
14 - do x 11/16 G.
8 - do x 11/16 G.
12 - do x 11/16 G.

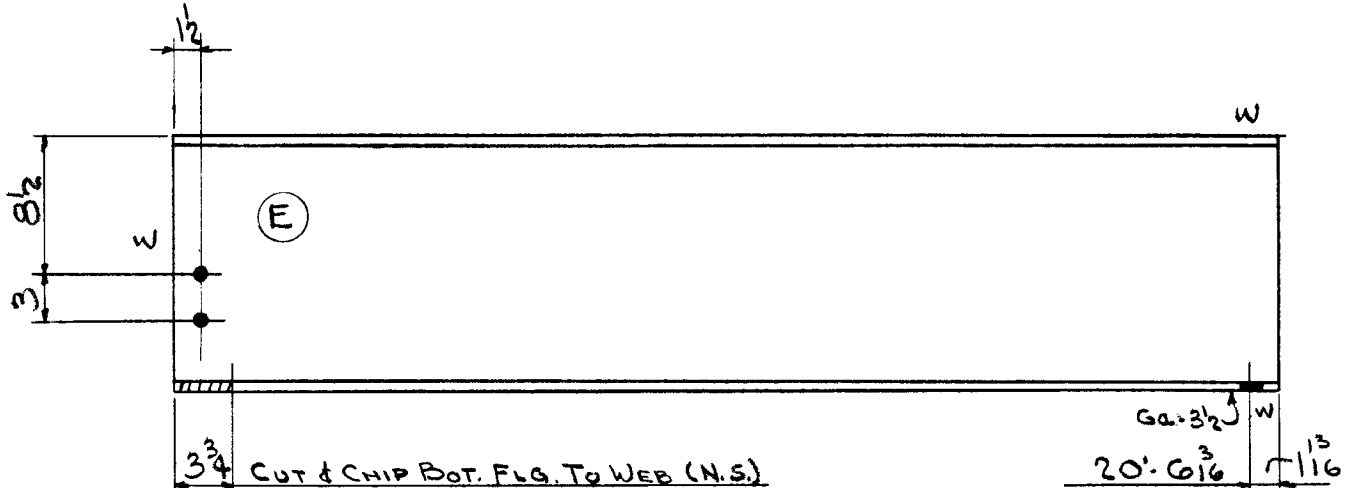

B19@ -11 (L4) ONE 16WF36 x 20'-8 (STK.) (P7) -1

2 - 3/4" B. x 15/16 G.
2 - do x 11/16 G.

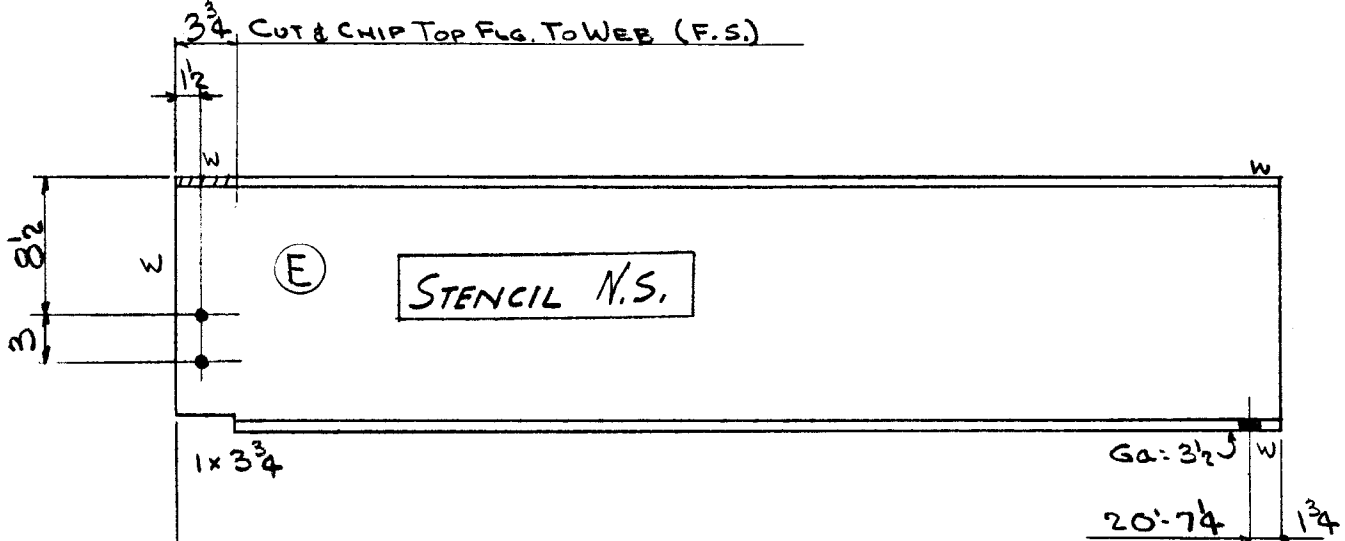

B31@ -10 (L4) ONE 16WF36 x 20'-9 (STK.) (P8) -1

2 - 3/4" B. x 15/16 G.
2 - do x 11/16 G.

WT. P₁ P₂ TOTAL

TOTAL	ORD.	PLATES	STD.	BOLT	RIV.	BAR	SM. STD.	PAINT	WELD
10902			10845						57

DET. RCS	DATE 10-28-54	CHK'R. R.C.C.	DATE 11-20-54	IN CHARGE FISHER
----------	---------------	---------------	---------------	------------------

RIVETS	UNLESS NOTED	CONTRACT NO.	SHEET NO.	REVISIONS	CONTRACT NO.	SHEET NO.
NONE	UNLESS NOTED	4090	B102	Stencil Added 12/2/54	4090	B102