



WEIGHT	NO. PCS.	ASS'M MK.	SHAPE	LENGTH	REMARKS	ORDERED
--------	----------	-----------	-------	--------	---------	---------

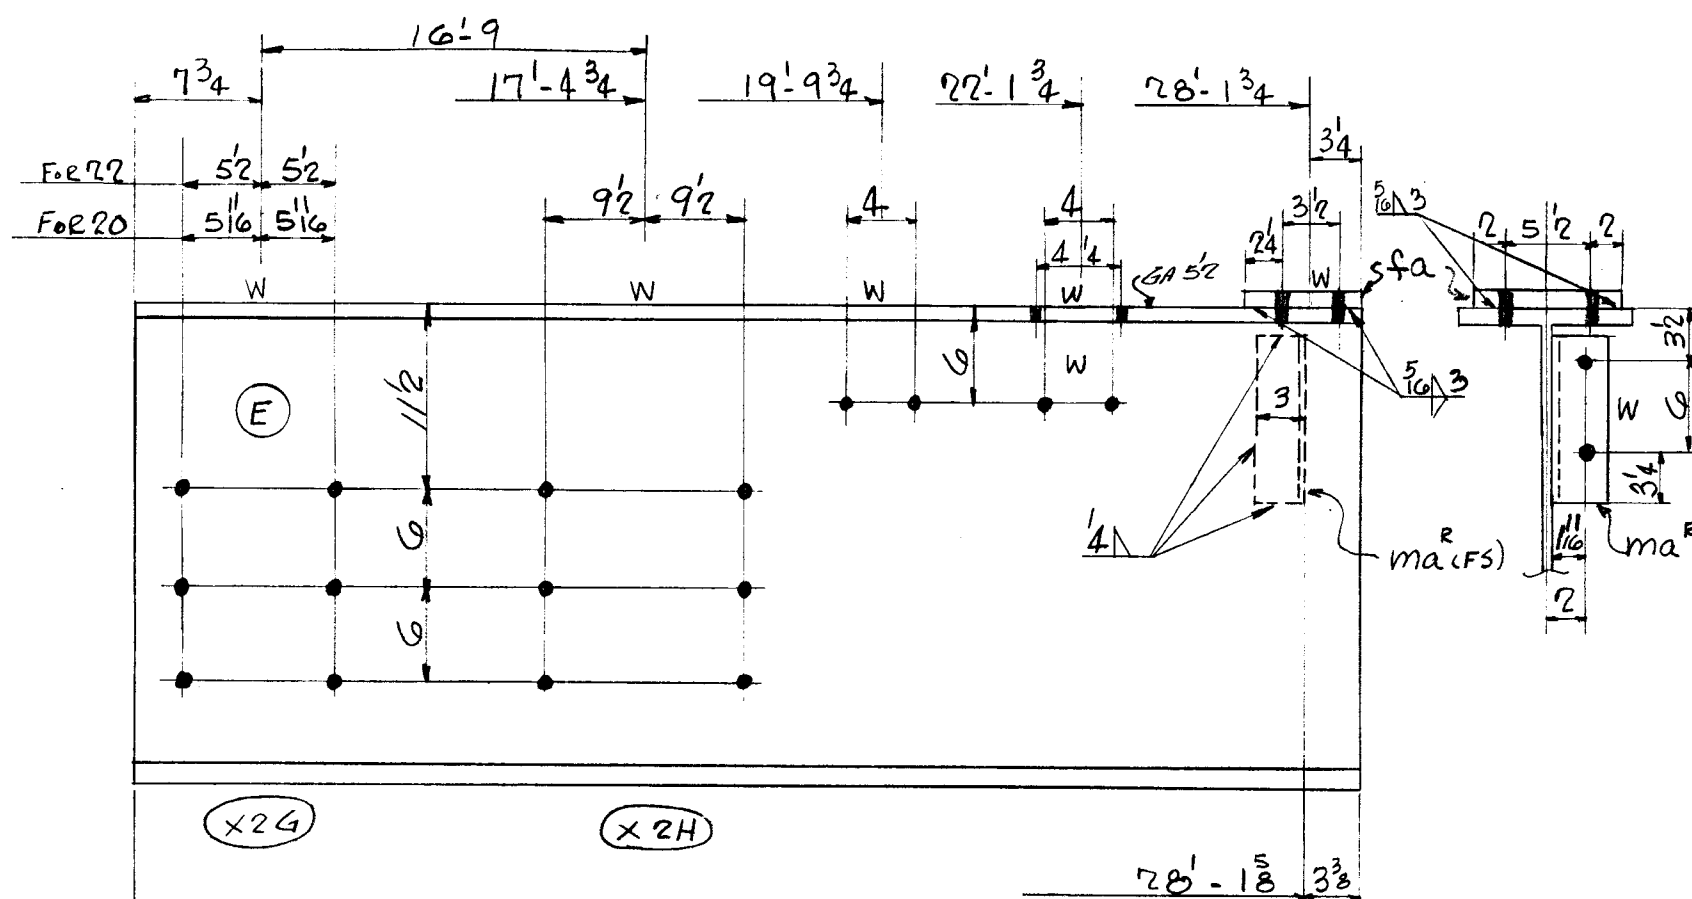

33	Paint				
18	2	ma ^E	$\angle 3'2 \times 3 \times 1/2$	0	10'2
40	2	sa	$\text{ft } 7'4 \times 1$	0	9'2

A20 ^① +7 ³ / ₄	(AS SHOWN) ONE- 30WF116 x 28'-5 (ORD.)	+3' ⁴ / ₄
A22 ^① +7 ³ / ₄	(OPP. HD TO SK.) ONE- do x 28'-5 (ORD.)	+3' ⁴ / ₄
24-34" B x 1' 1/8 Gr.		
8- do x 1' 1/8 Gr.		
8- do x 1' 1/2 Gr.		
8- do x 2' 4 Gr.		

3297			
3297			
6685	TOTAL		

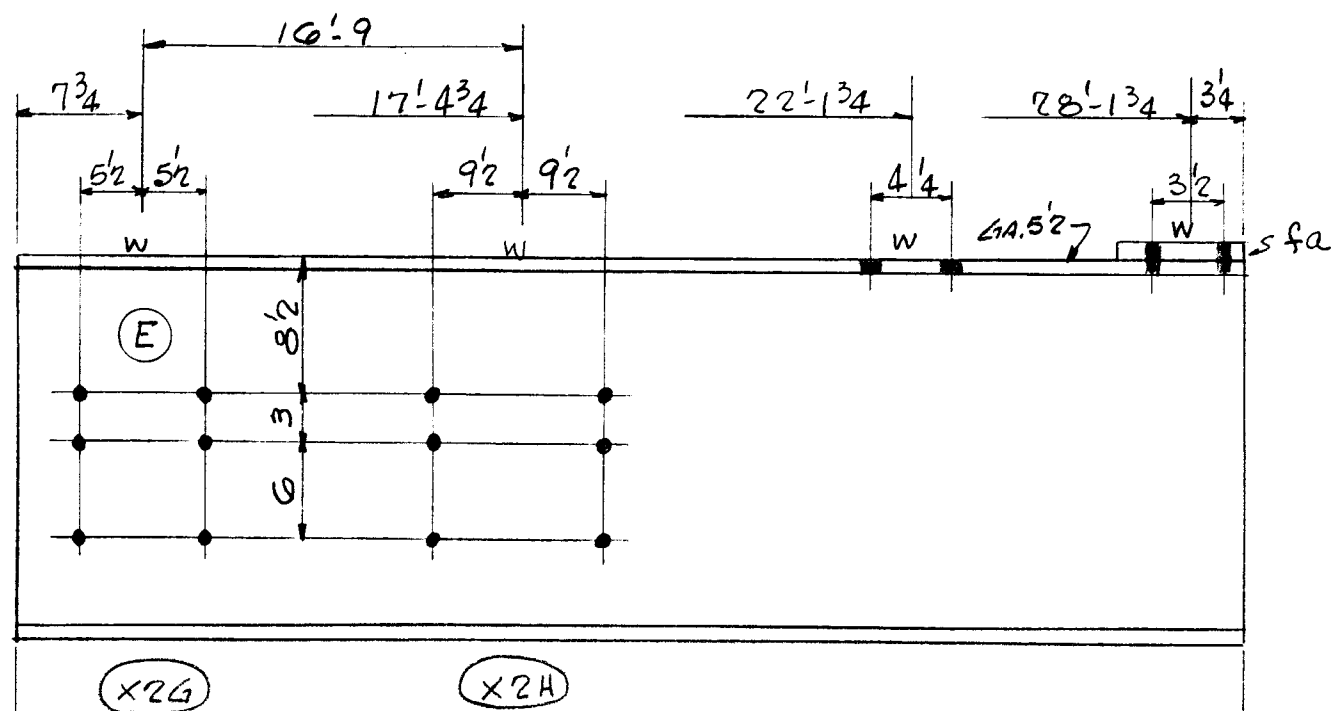

14	Paint	
20	1	fa

A21^① + 7'3" ONE - 24 WF 100 x 28.5 (ORD.) + 3'

12- 3" φ B x 1 Gr.
4- d_o x 176 Gr.
4- d_o x 238 Gr.

2842	
2876	TOTAL

TOTAL	ORD.	PLATES	STD.	BOLT	RIV.	BAR	SM. STD.	PAINT	WELD
9561	9436	60	18					47	

DET.	DATE	CHK'R.	DATE	IN CHARGE
LWS	10-28-54	CZ	10-28-54	FISHER

RIVETS	UNLESS NOTED	CONTRACT NO.	SHEET NO.	REVISIONS	CONTRACT NO.	SHEET NO.
OPEN HOLES	13" 16" UNLESS NOTED	4090	B11		4090	B11