




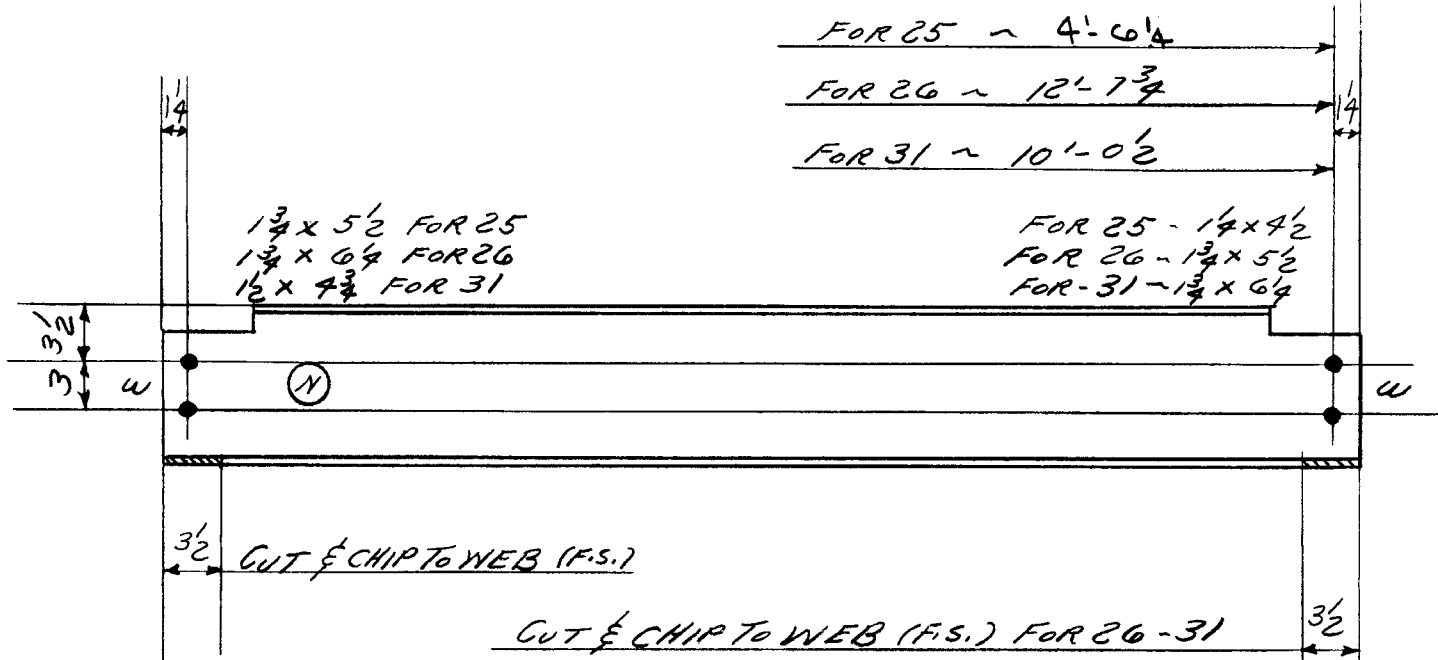

A25 ①	- 3/4	ONE - 10W25 x 4'-7 1/2 (STK.)	- 3/4	116.1	117
A26 ①	- 3/4	ONE - do x 12'-9 (STK.)	- 3/4	319.2	321
A31 ①	- 3/4	ONE - do x 10'-1 3/4 (STK.)	- 3/4	254.1	255

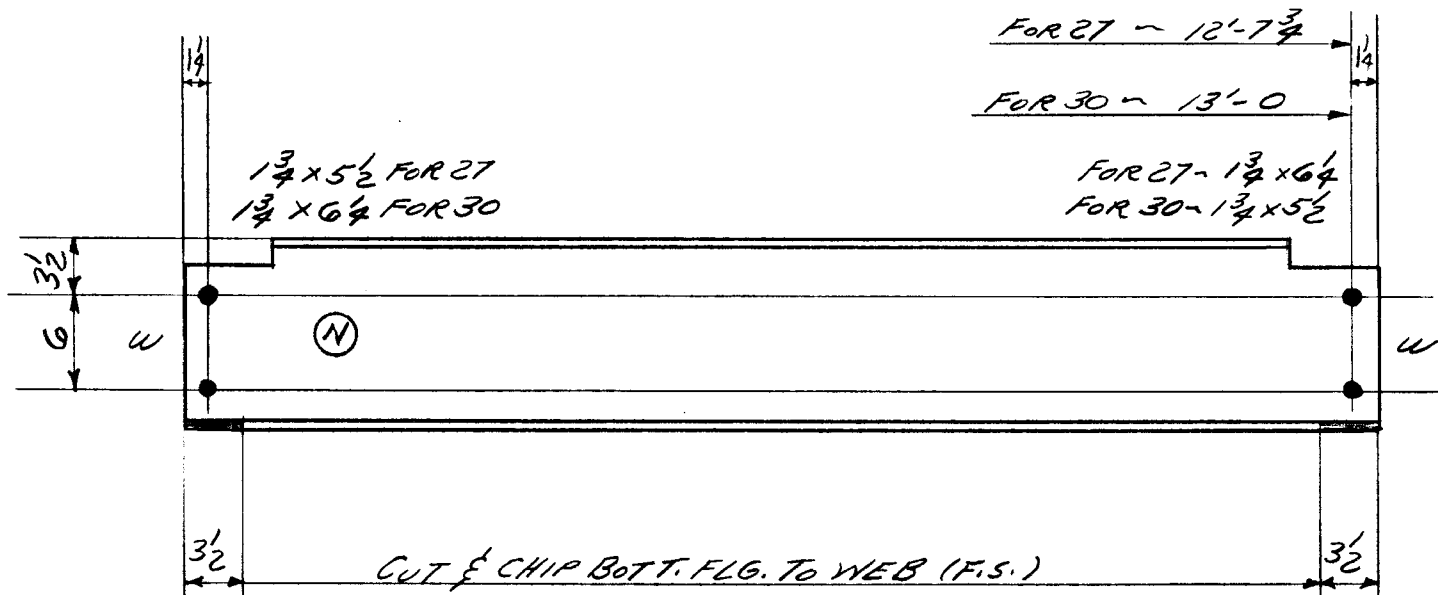

A27 ①	- 3/4	ONE - 12W27 x 12'-9 (STK.)	- 3/4	344.2	346
A30 ①	- 3/4	ONE - do x 13'-1 1/4 (STK.)	- 3/4	354.2	356

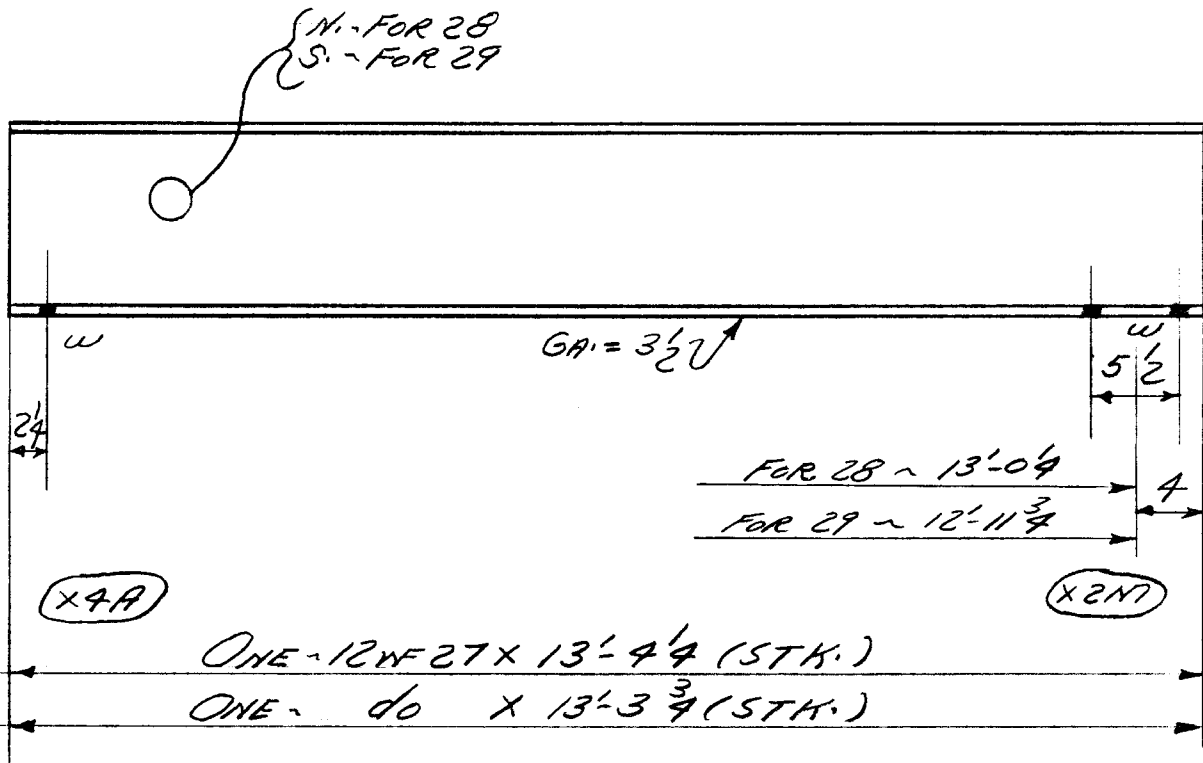

A28 ①	- 1/2	ONE - 12W27 x 13'-4 1/4 (STK.)	+ 4	360.2	362
A29 ①	- 1/2	ONE - do x 13'-3 3/4 (STK.)	+ 4	359.2	361

TOTAL	ORD.	PLATES	STD.	BOLT	RIV.	BAR	SM. STD.	PAINT	WELD
2118			2106						12

DET.	DATE	CHK'R.	DATE	IN CHARGE
J.B.O.	10-28-54	CZ	10-29-54	FISHER

REVISIONS	CONTRACT NO.	SHEET NO.	CONTRACT NO.	SHEET NO.
APP. CND'D 11-16-54 CZ	4090	B12	4090	B12