



FOR B64-B65 19'-9³/₄ 1/2
FOR B66-B67 19'-10 1/2
FOR B68-B69 19'-9¹/₂ 1/2

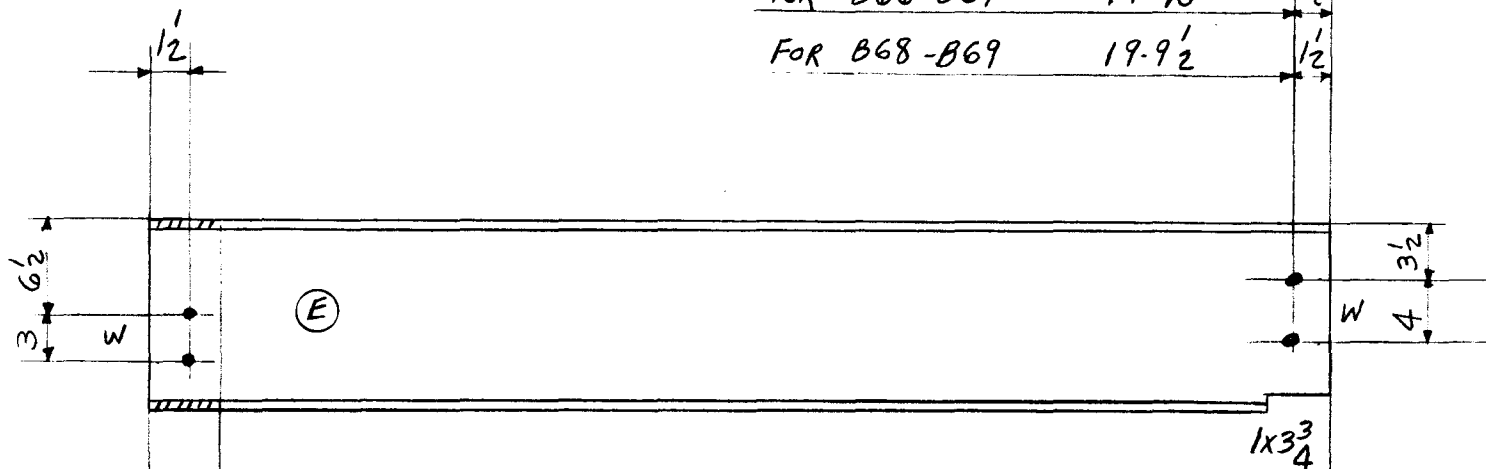

B64	-11 1/4	(AS SHOWN)	ONE	14 WF 34 x 19'-11 1/4	(STK.)	-9 1/2	678-3	681
B65	-11 1/4	(OPP. HAND TO SK.)	ONE	DO x 19'-11 1/4	(STK.)	-9 1/2	678-3	681
B66	-11	(AS SHOWN)	2	DO x 19'-11 1/2	(STK.)	-9 1/2	1257-7	1364
B67	-11	(OPP. HAND TO SK.)	ONE	DO x 19'-11 1/2	(STK.)	-9 1/2	679-3	682
B68	-11 1/2	(AS SHOWN)	ONE	DO x 19'-11	(STK.)	-9 1/2	677-3	680
B69	-11 1/2	(OPP. HAND TO SK.)	ONE	DO x 19'-11	(STK.)	-9 1/2	677-3	680

4-3/4" B x 1/16" G
10- DO x 15' G
14- DO x 13' G

FOR B62 19'-8 11/16 1/16
FOR B70 19'-10 15/16 1/16

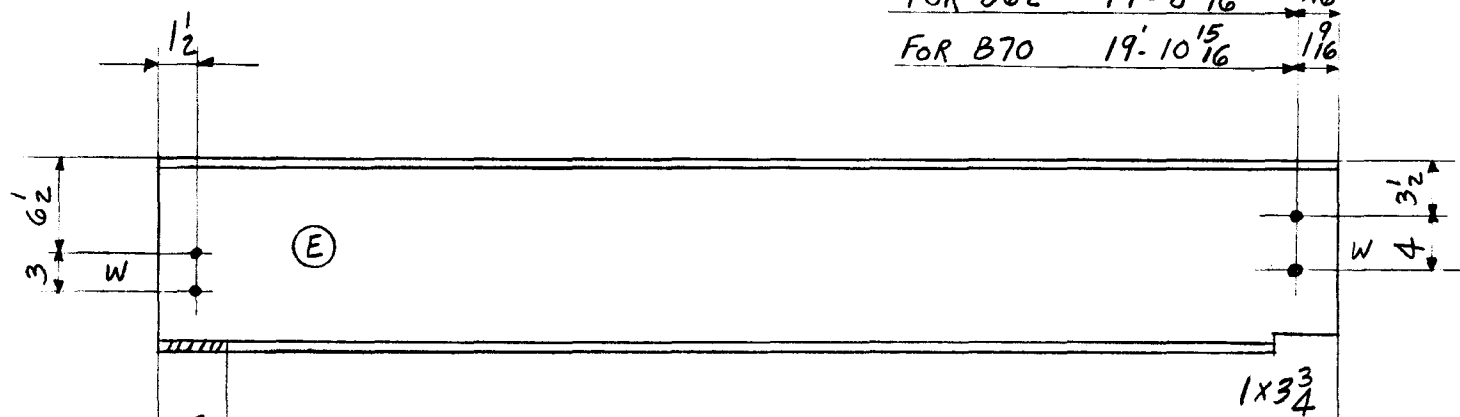

B62	-1'-1 1/2	(L4)	ONE	14 WF 34 x 19'-10 1/4	(STK.)	-8 1/4	675-3	678
B70	-11 1/4		ONE	DO x 20'-0 1/2	(STK.)	-8 1/4	681-3	684

8-3/4" B x 1/16" G

TOTAL	ORD.	PLATES	STD.	BOLT	RIV.	BAR	SM. STD.	PAINT	WELD
-------	------	--------	------	------	------	-----	----------	-------	------

6130			6102						28
------	--	--	------	--	--	--	--	--	----

DET.	DATE	CHK'R.	DATE	IN CHARGE
HJS	10-28-54	R.C.C.	11-19-54	CLF

CONTRACT NO.	SHEET NO.	REVISIONS	CONTRACT NO.	SHEET NO.
4090	B122		4090	B122