



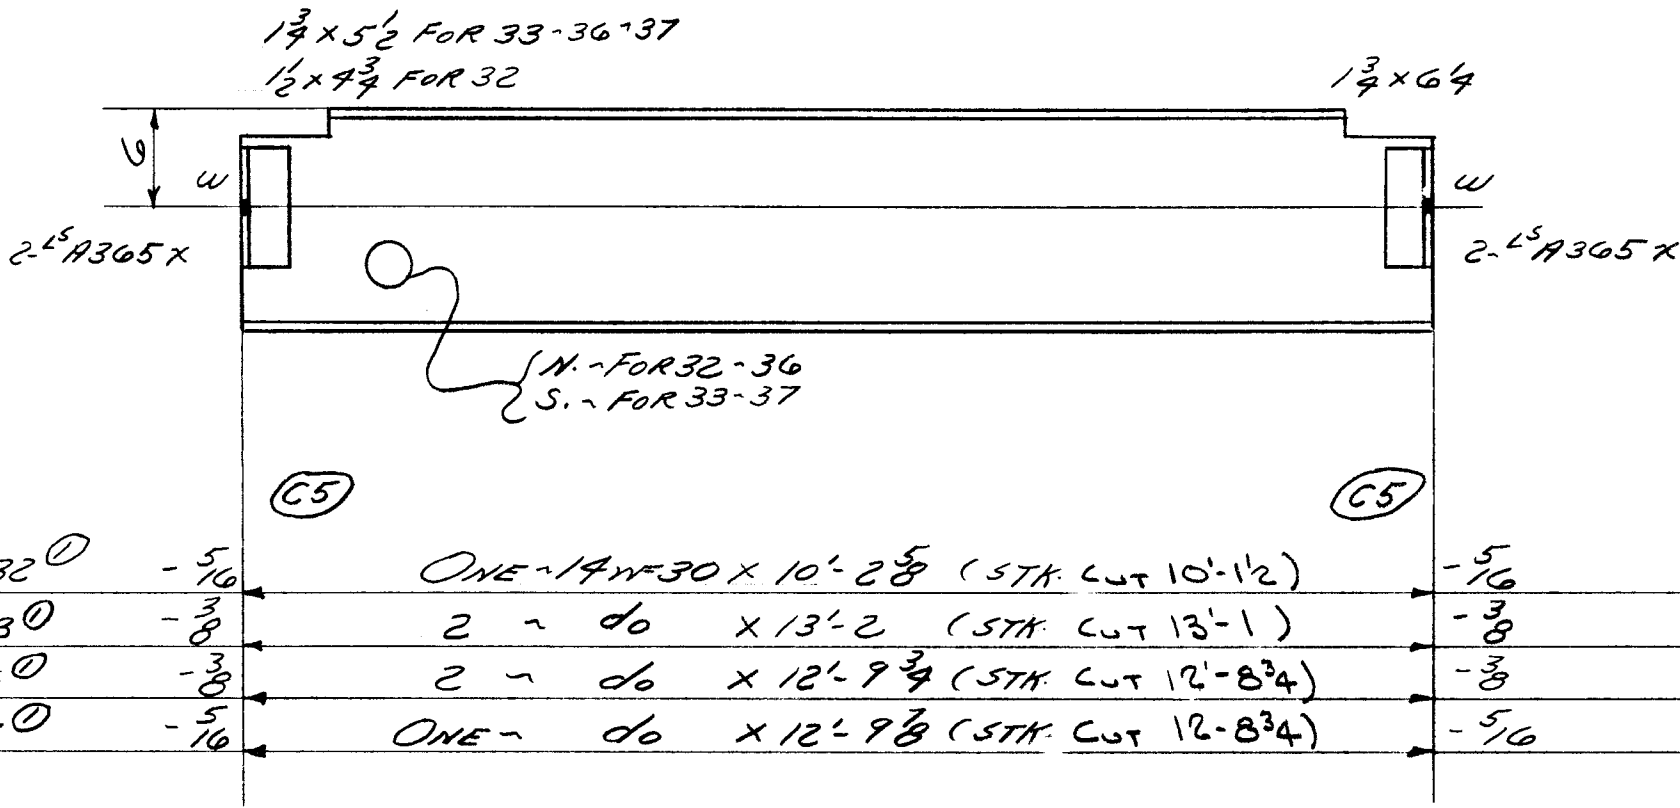


12 PAINT
109 29 A365 X 43 X 3 X 3/8 0 7 1/2

304
785
764
384
2356 TOTAL

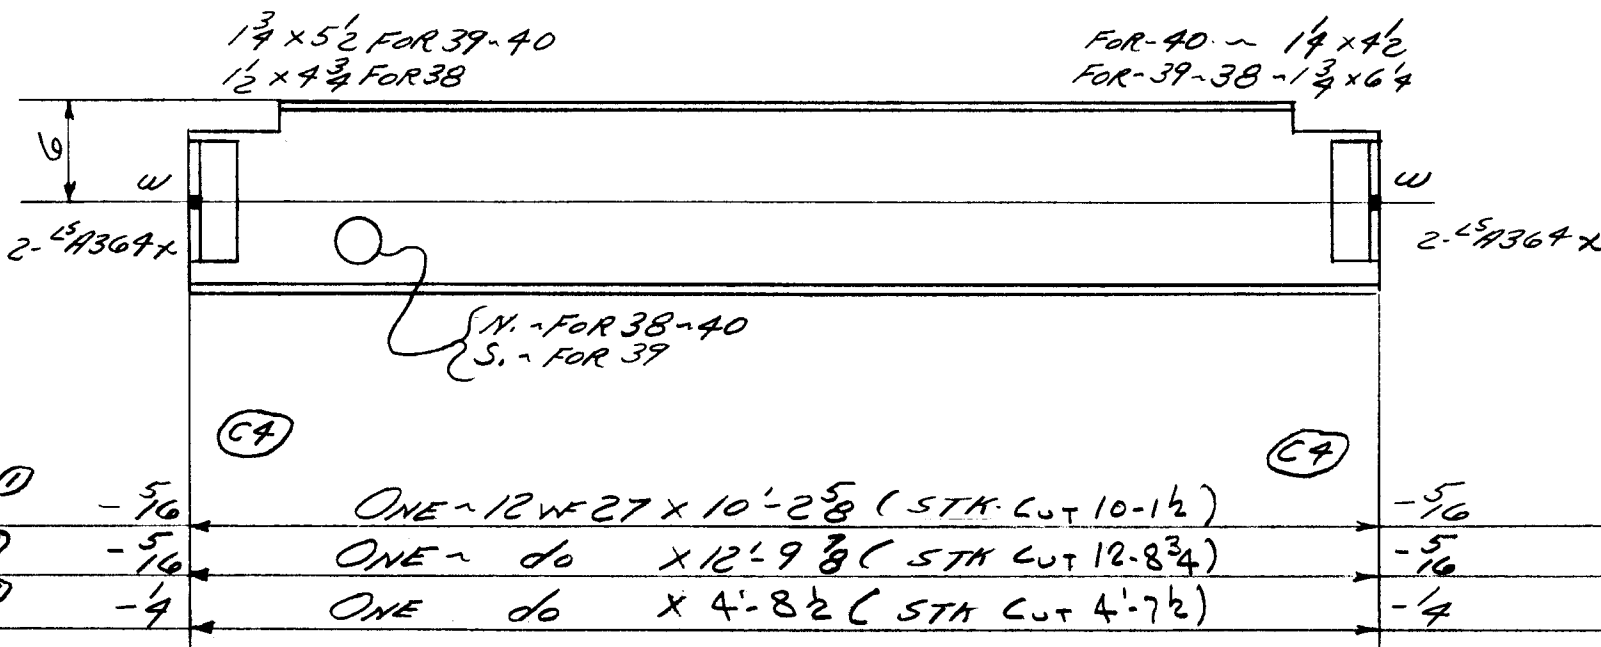

1 PAINT
54 12 A364 X 43 X 3 X 3/8 0 7 1/2

274
344
125
801 TOTAL

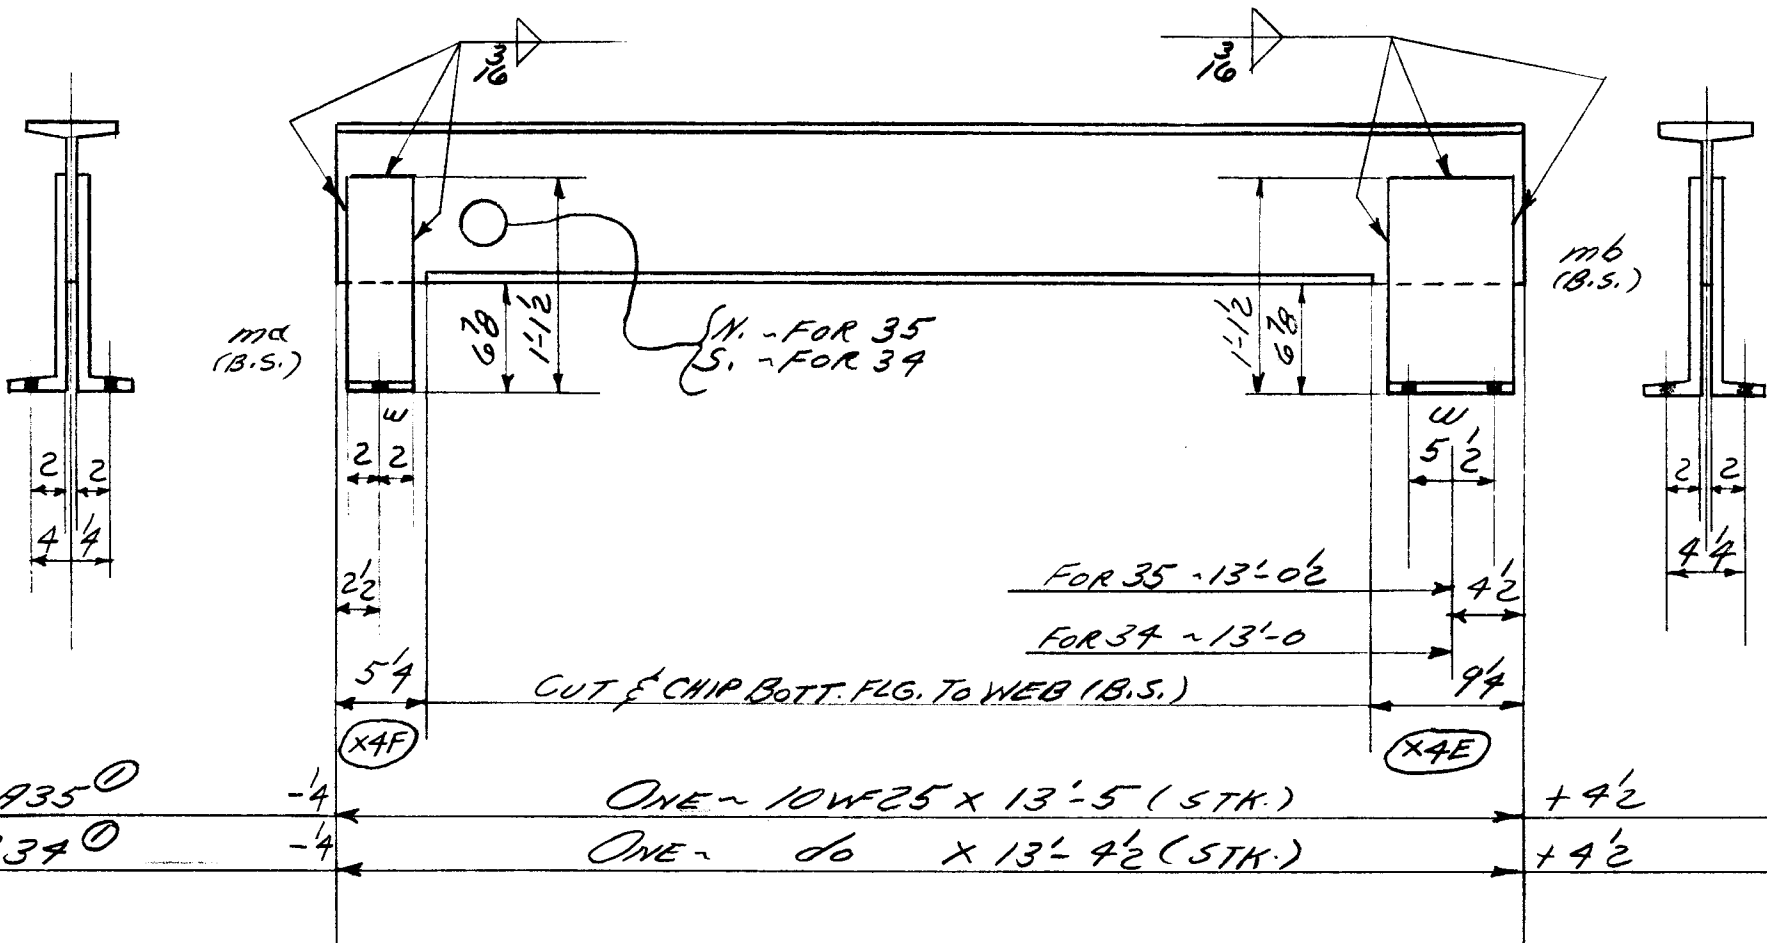

4 PAINT
45 4 mb P. 15 1/2 33.9 0 4
91 4 mb do 0 8

336
335
811 TOTAL

TOTAL	ORD.	PLATES	STD.	BOLT	RIV.	BAR	SM. STD.	PAINT	WELD
2968			3948					20	

DET.	DATE	CHK'R.	DATE	IN CHARGE
J.B.O.	10-29-54	CZ	10-29-54	FISHER

REVISIONS	CONTRACT NO.	SHEET NO.	CONTRACT NO.	SHEET NO.
APP. ENG'D 11-16-54 CZ	4090	B14	4090	B14

LOT #1 WELD