



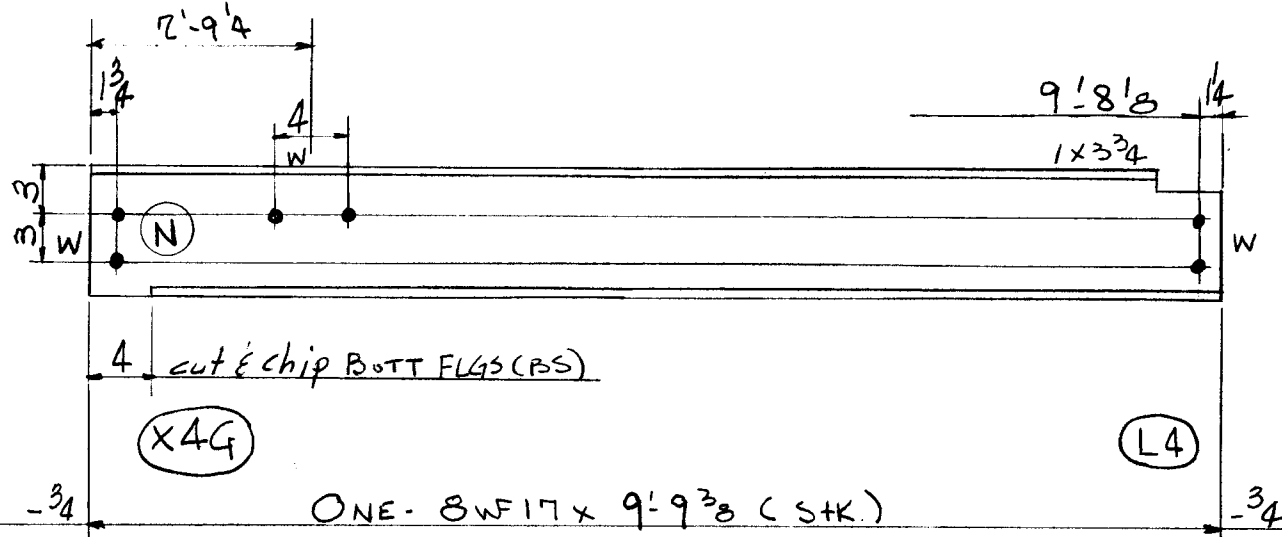

2-3/4" B x 3/4 Gr.
2-1/2" x 5/8 Gr.

1 PAINT


166
167 TOTAL

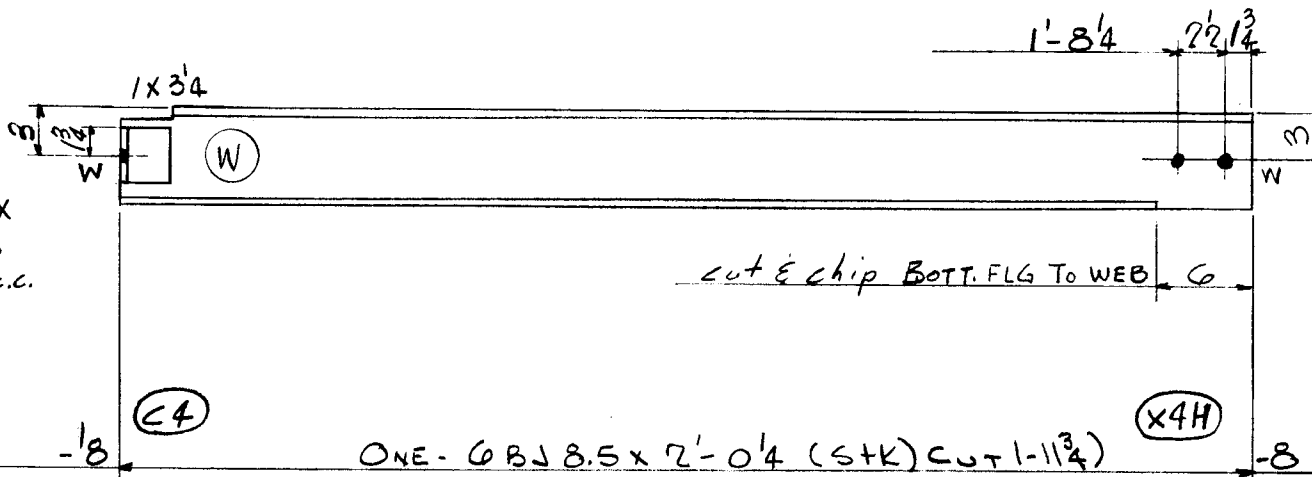

2-1/2" AB64 x
GA. OSL = 1 1/8
HOLES = 4" C.C.

2 AB64 x 3 x 3 x 3/8 0 3 1/2

17
21 TOTAL

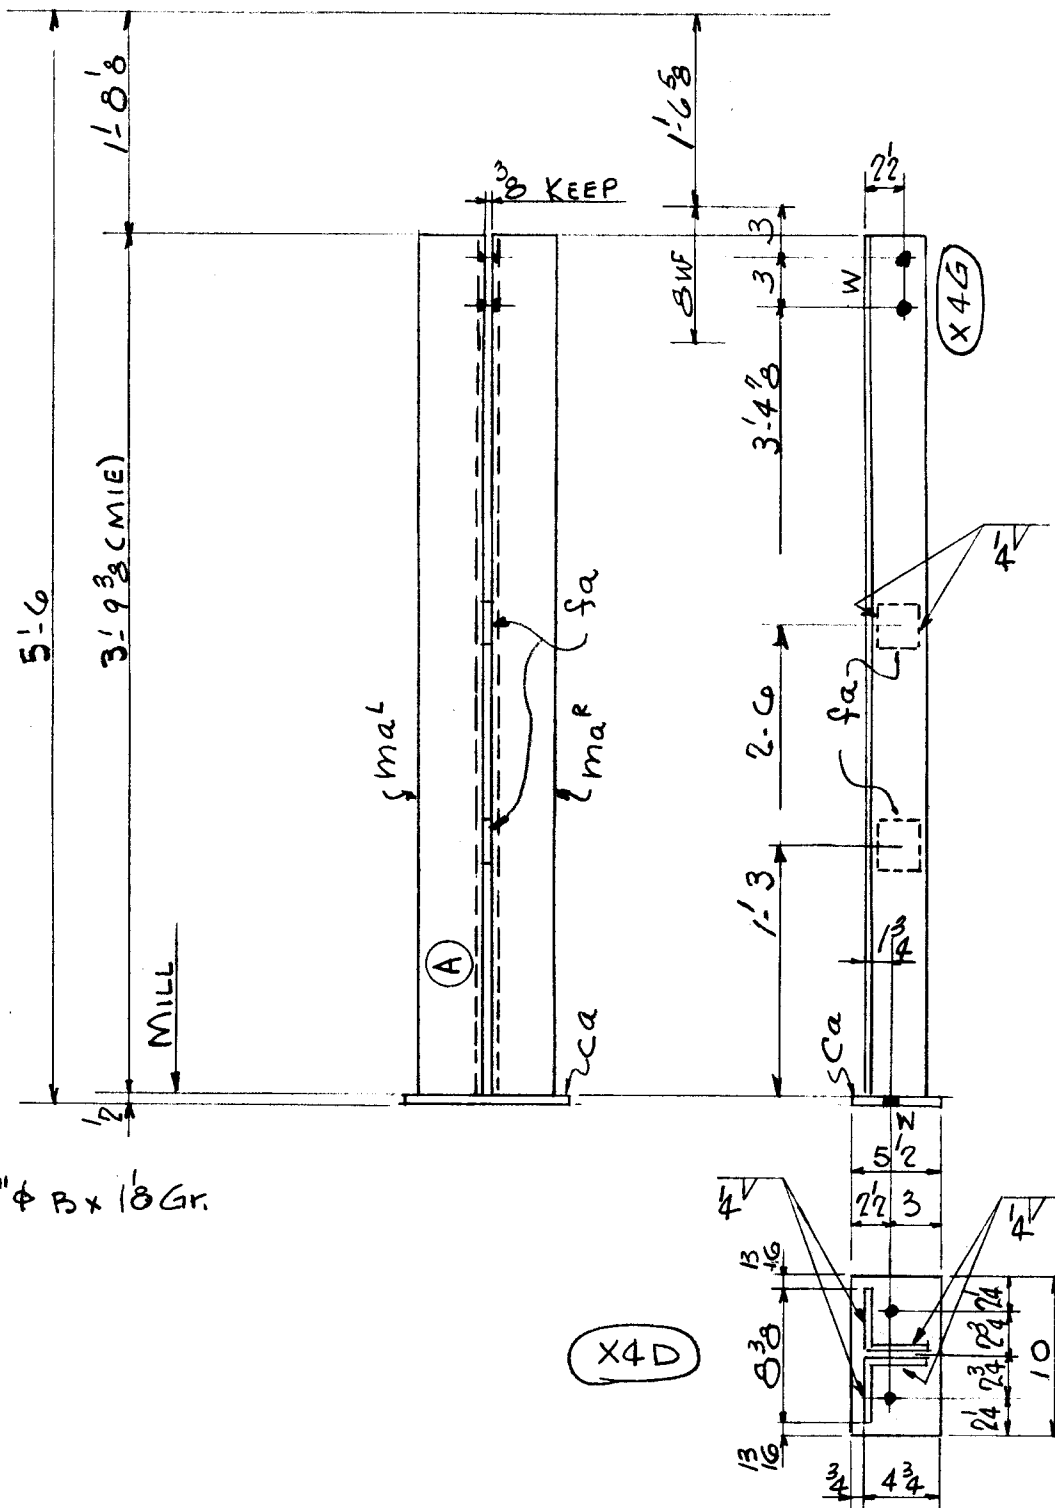

2-3/4" B x 1/8 Gr.

ONE STRUT MK. A43

7 1/2 2 ma^R L4 x 4 x 3/8 3 9 3/8 (MIE)
8 1 ca R 5 1/2 x 1/2 0 10
3 2 sa FILL 3 1/2 x 3/8 0 3 1/2

85 TOTAL

ONE STRUT MK. A43 FACE A NORTH

TOTAL	ORD.	PLATES	STD.	BOLT	RIV.	BAR	SM. STD.	PAINT	WELD
273		11	261						1

DET.	DATE	CHK'R.	DATE	IN CHARGE
LWS	10-29-54	CZ	10-29-54	FISHLK

RIVETS	UNLESS NOTED	CONTRACT NO.	SHEET NO.
OPEN HOLES 1 3/16"	UNLESS NOTED	4090	B15

REVISIONS	CONTRACT NO.	SHEET NO.
APP. CUG'D 11-16-54	4090	B15

WELD LOT 1