



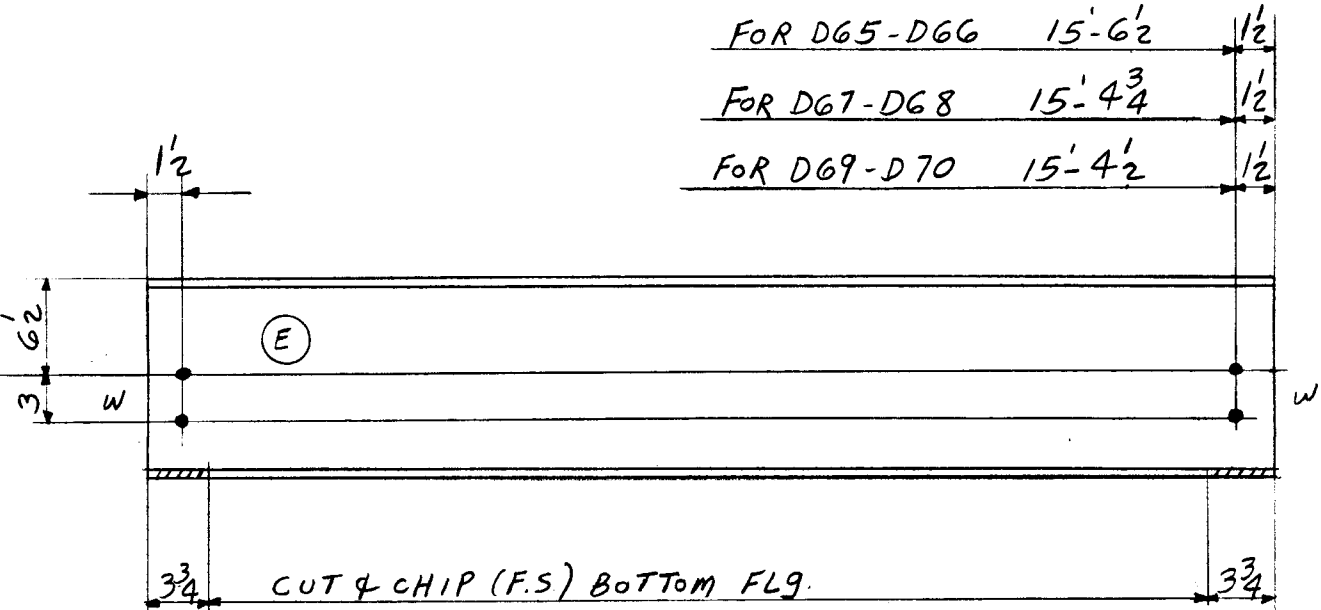

D65	(B)	-10	(L5) (AS SHOWN)	4-12 WF 27 X 15'-8	(STK.)	(L5)	-10	1692-8	1700
D66	(B)	-10	(L5) (OPP. HAND TO SK.)	3- Do X 15'-8	(STK.)	(L5)	-10	1269-6	1275
D67	(B)	-10 3/4	(L4) (AS SHOWN)	ONE - Do X 15'-6 1/4	(STK.)	(L4)	-11	419-2	421
D68	(B)	-10 3/4	(L4) (OPP. HAND TO SK.)	ONE - Do X 15'-6 1/4	(STK.)	(L4)	-11	419-2	421
D69	(B)	-11	(L4) (AS SHOWN)	2- Do X 15'-6	(STK.)	(L4)	-11	837-4	841
D70	(B)	-11	(L4) (OPP. HAND TO SK.)	2- Do X 15'-6	(STK.)	(L4)	-11	837-4	841

28-3/4" B x 1" G
24- Do x 3/8" G

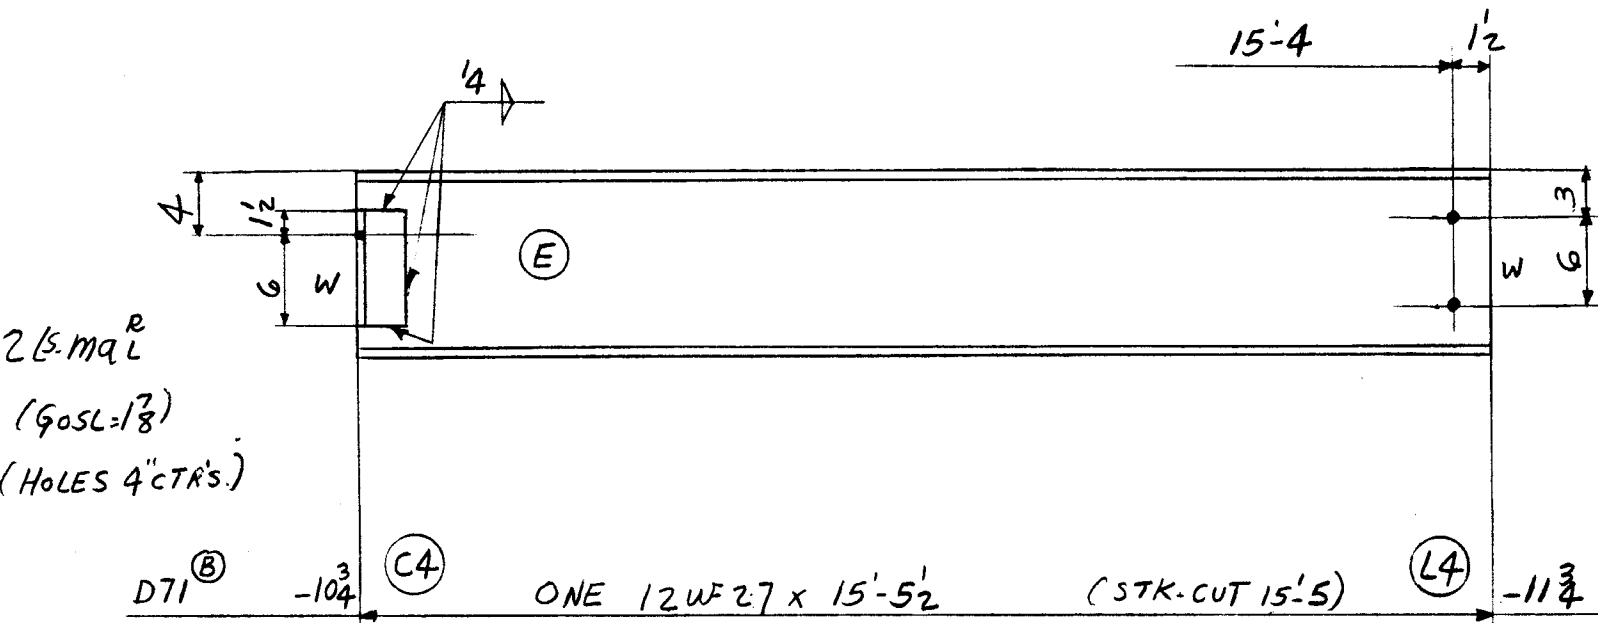


25 ma^L
(90SL=13)
(HOLES 4" CTR'S.)

2-3/4" B x 7/8" G

2 PAINT
9 2 ma^L 5.3 x 3 x 3/8 o 7 1/2

416
427 TOTAL

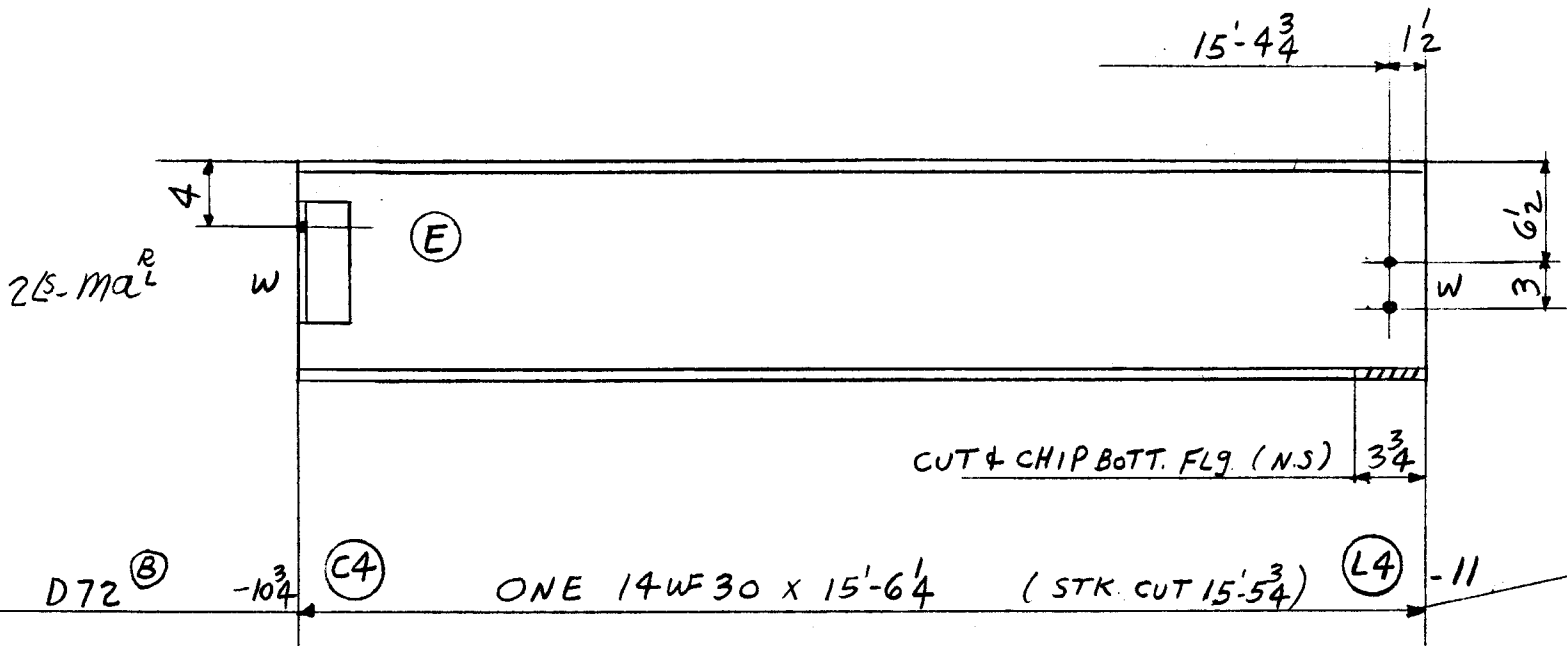

25-ma^L

2-3/4" B x 1 1/16" G

2 PAINT
9 2 ma^L

464
475 TOTAL

TOTAL	ORD.	PLATES	STD.	BOLT	RIV.	BAR	SM. STD.	PAINT	WELD
6401			6371					30	
DET. HJS	DATE 11-4-54	CHK'R. R.C.C.	DATE 11-24-54	IN CHARGE CLF					

CONTRACT NO.	SHEET NO.	REVISIONS	CONTRACT NO.	SHEET NO.
4090	B301		4090	B301