




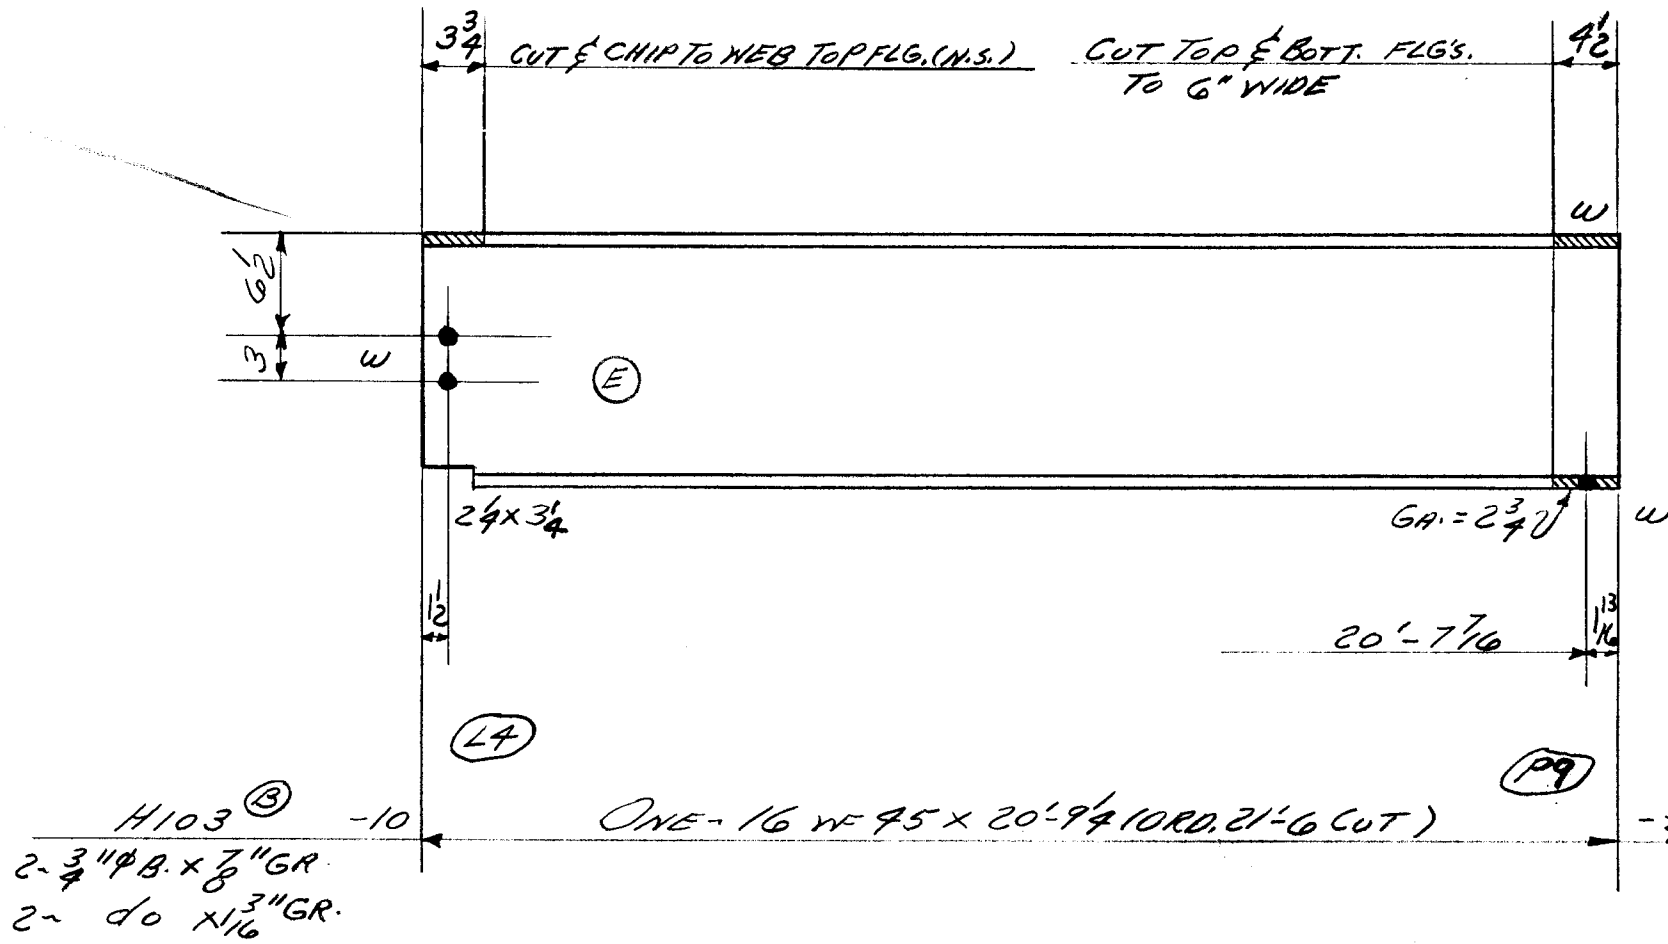

5 PAINT
935
940 TOTAL

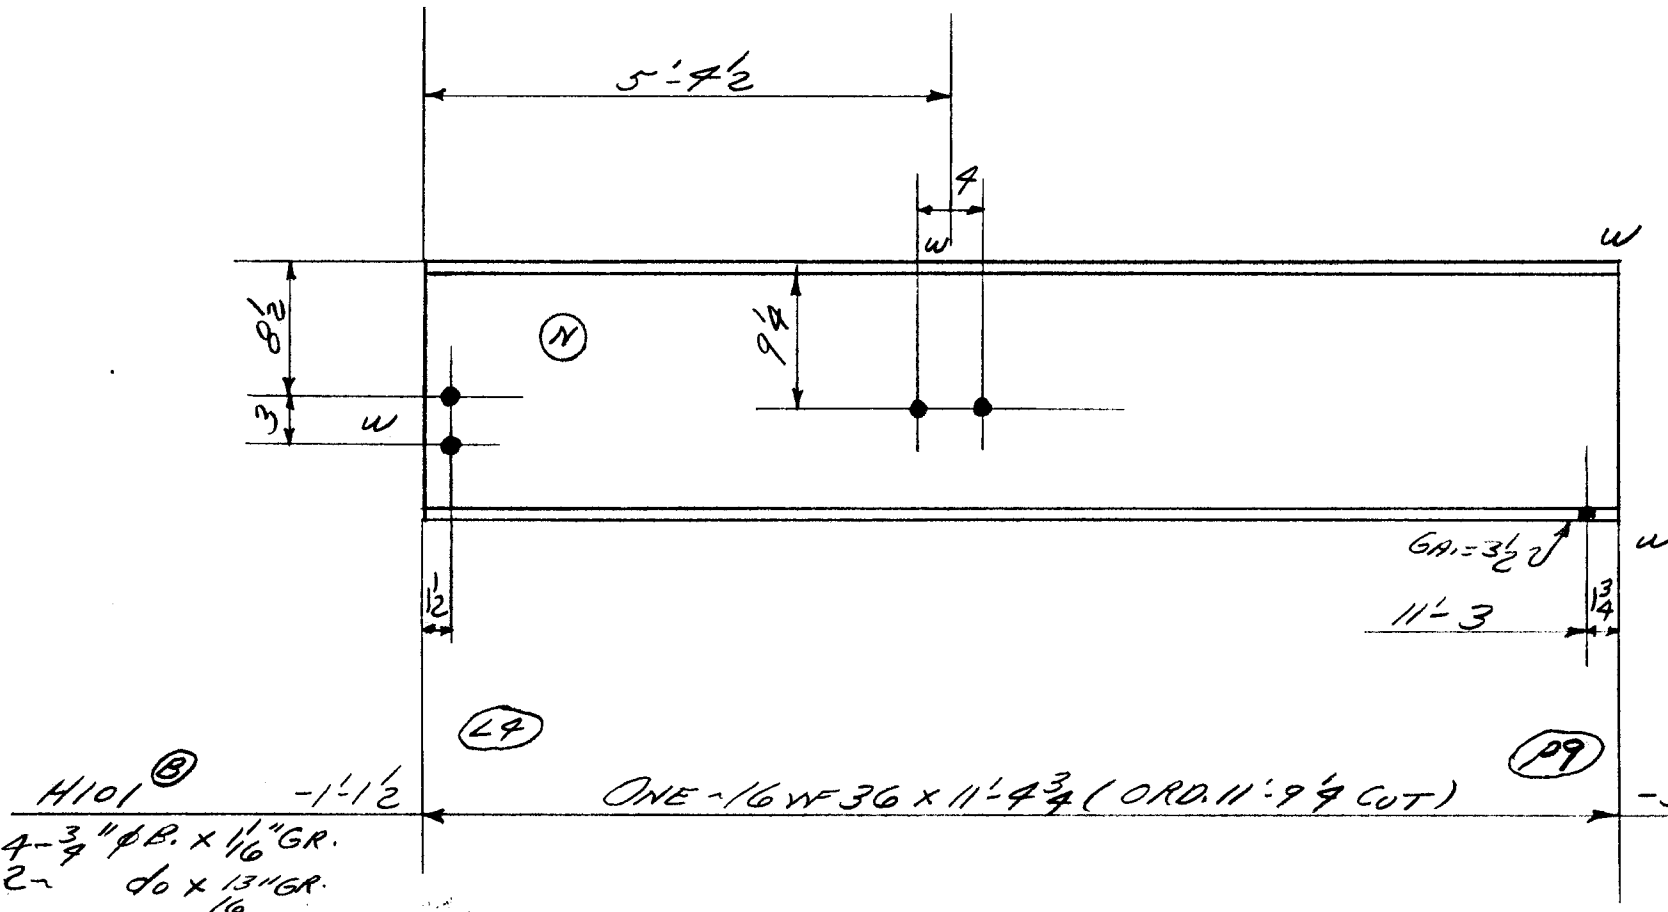

2 PAINT
410
412 TOTAL

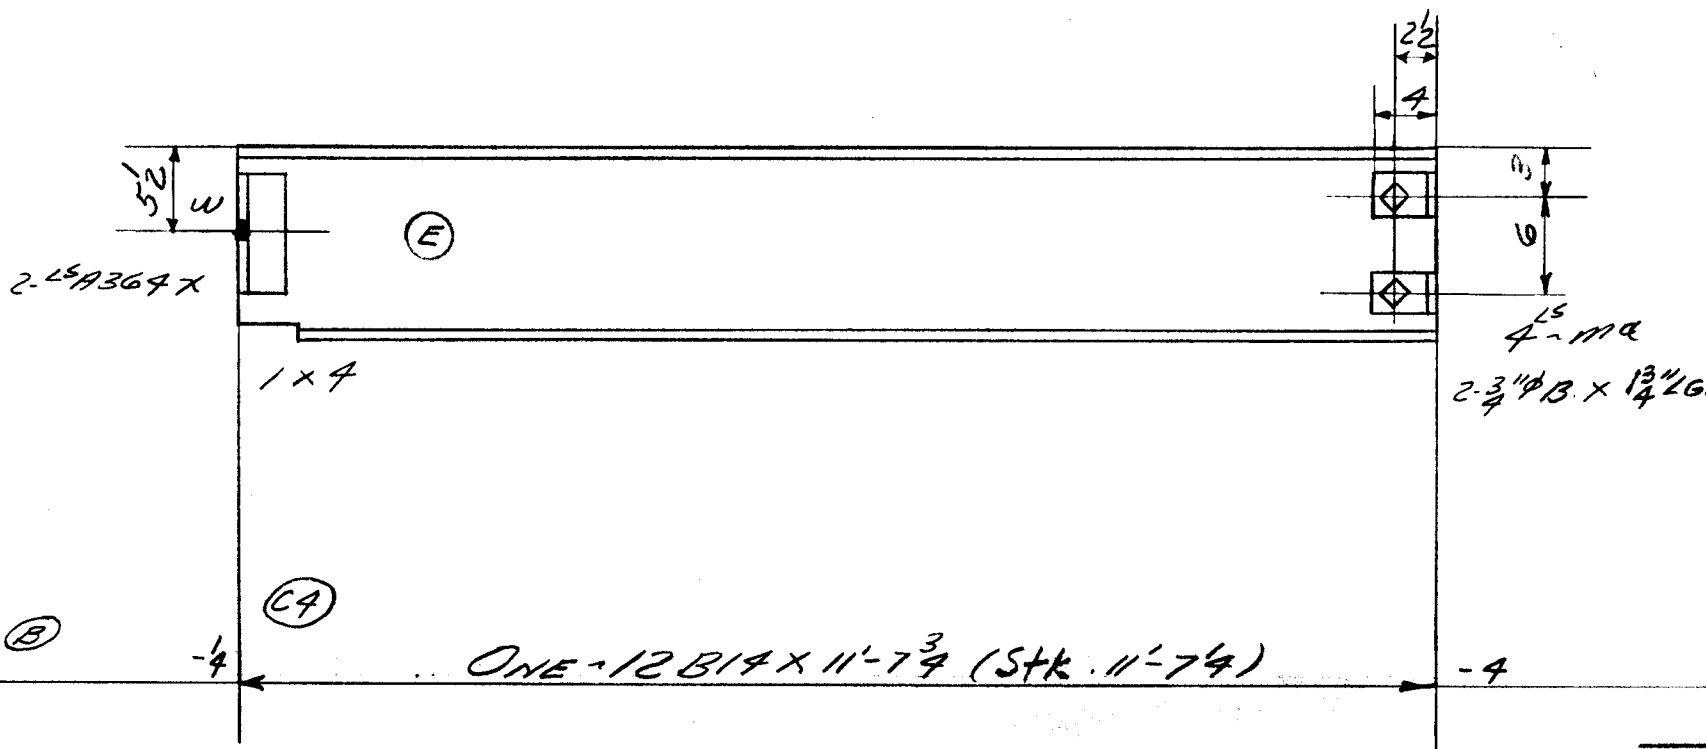

1 PAINT
9 2 A36 AX L³ 3 x 3 x 3/8 0 7 1/2
10 4 MA L⁵ 6 x 4 x 3/8 0 22
1 2 3\"/>

167
183 TOTAL

TOTAL	ORD.	PLATES	STD.	BOLT	RIV.	BAR	SM. STD.	PAINT	WELD
1535	1345		181	1				8	

DET.	DATE	CHK'R.	DATE	IN CHARGE
J.B.O.	11-1-54	E.R.H.	11-24-54	FISHER

RIVETS	UNLESS NOTED	CONTRACT NO.	SHEET NO.	REVISIONS	CONTRACT NO.	SHEET NO.
NONE		4090	B401		4090	B401
OPEN HOLES	1344					
16						

LOT #5 WELD