



NAME OF STRUCTURE
THE HARTFORD PUBLIC LIBRARY
HARTFORD CONNECTICUT

WEIGHT	NO. PCS.	ASS'M MK.	SHAPE	LENGTH	REMARKS	ORDERED
--------	----------	-----------	-------	--------	---------	---------

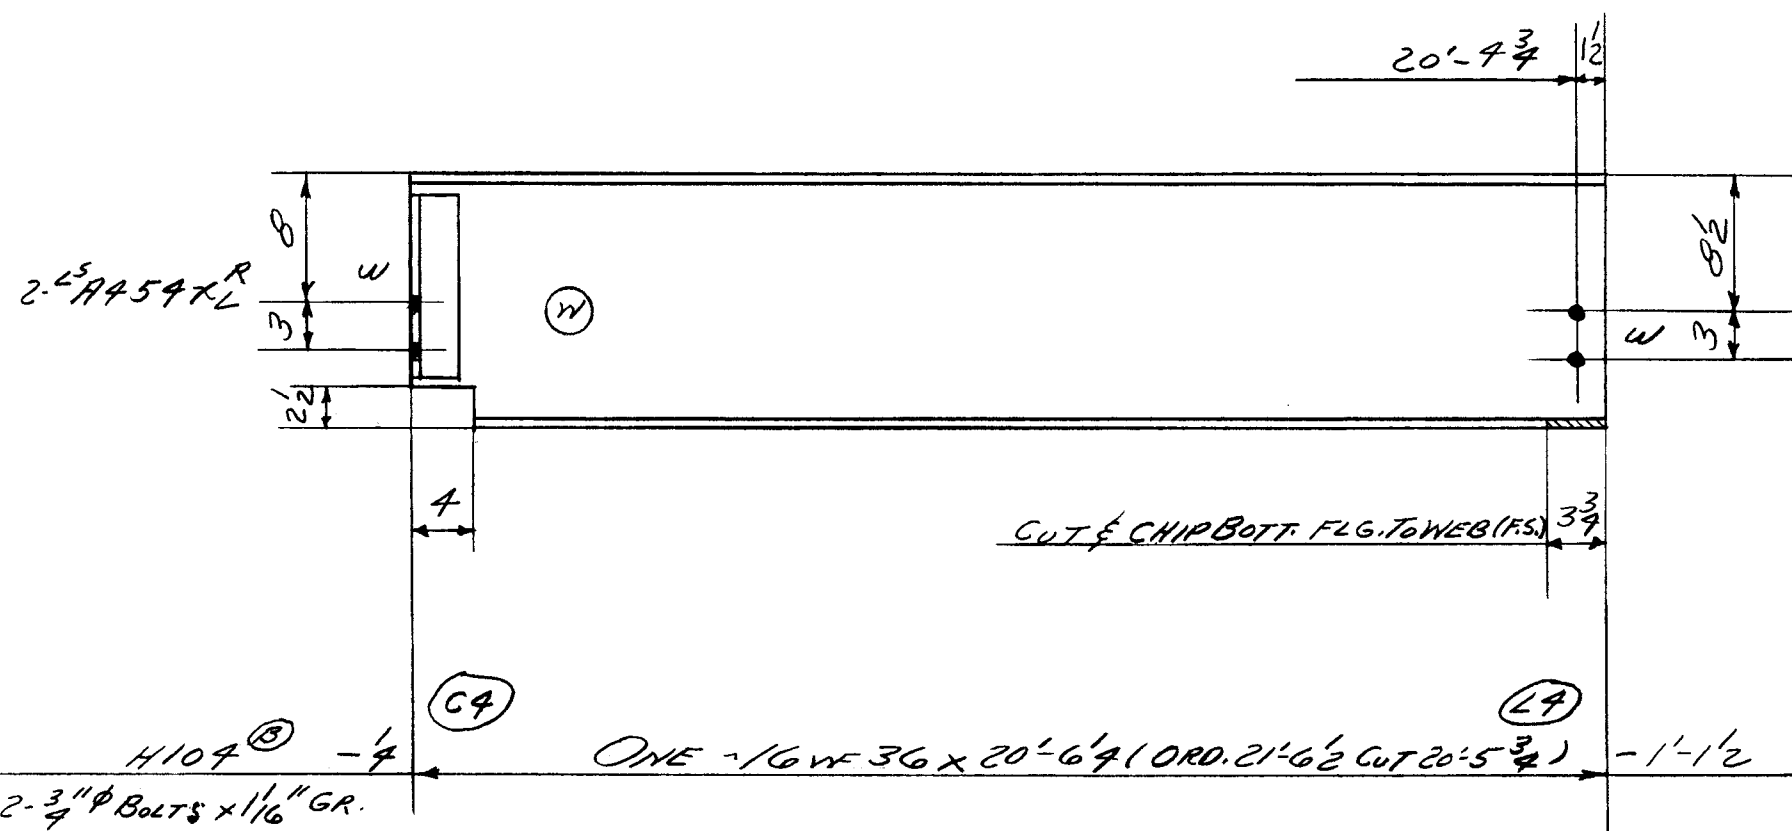


✓	PAINT			
14	2	AA54x2	$5 \times 3 \times \frac{3}{8}$	0 11 1/2

737		
755	TOTAL	

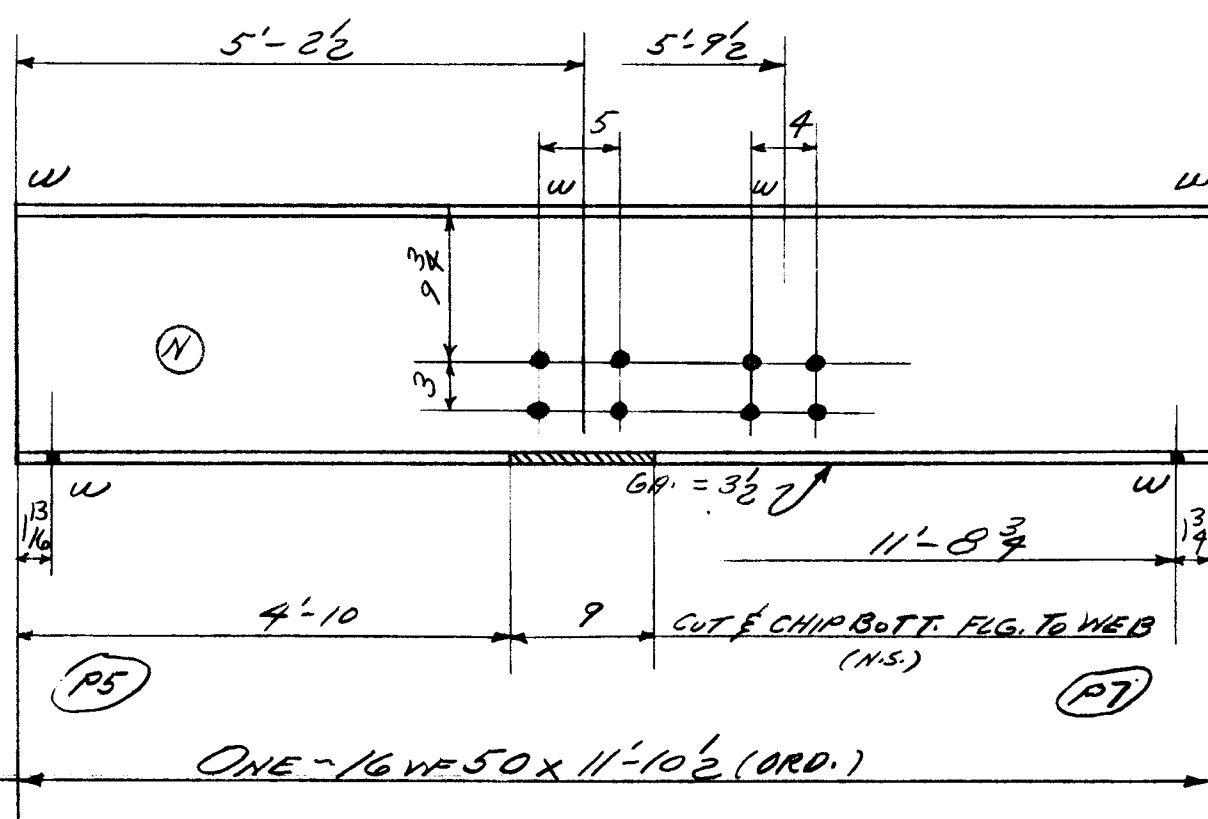

3	PAINT	
94		
97		

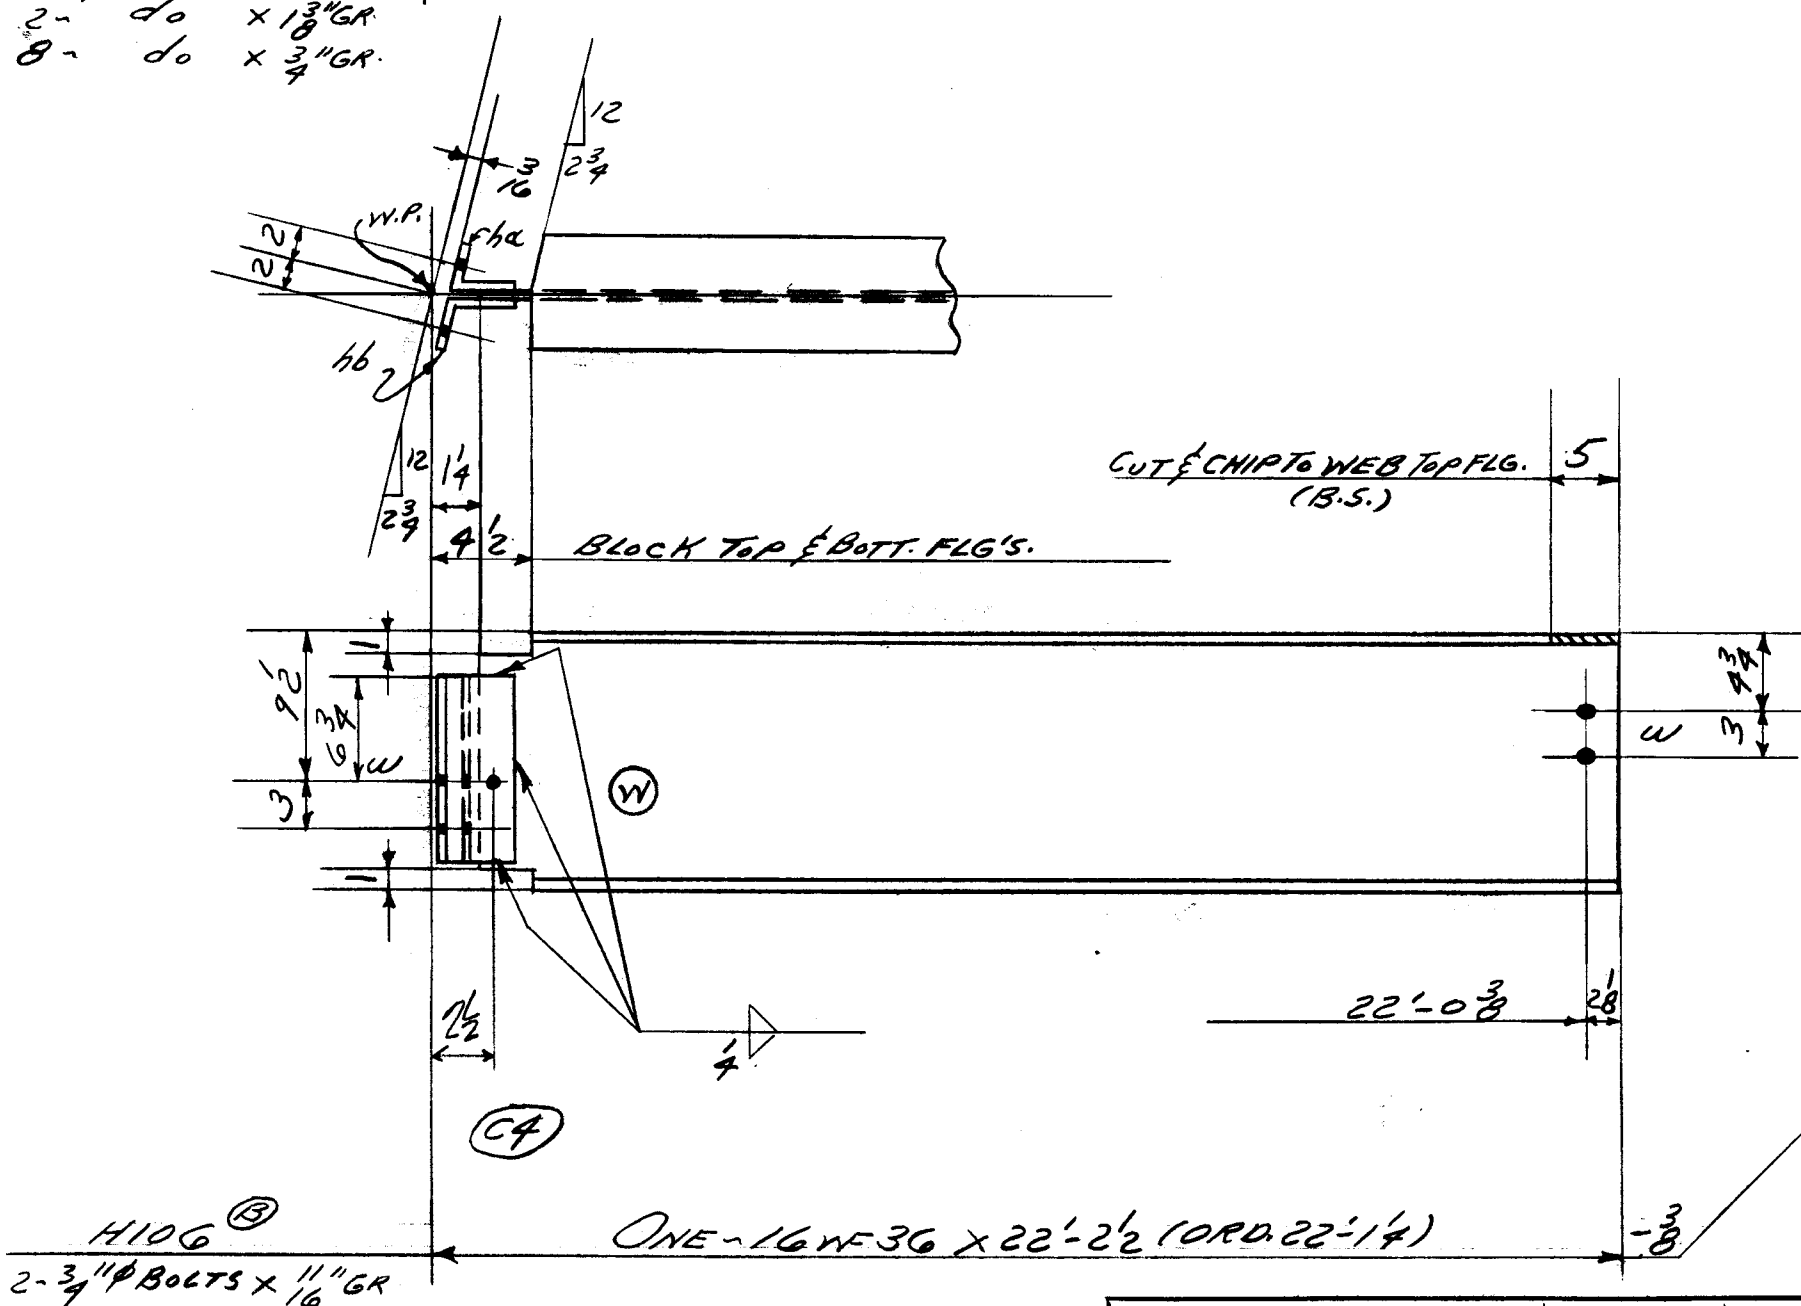

4	PAINT				
8	ONE h4	4 x 3 x 38	0	11 1/2	BENT
8	ONE h6	do	0	11 1/2	BENT

796	
816	TOTAL

TOTAL	ORD.	PLATES	STD.	BOLT	RIV.	BAR	SM. STD.	PAINT	WELD
2168	2127		30					11	

DET. J.B.O.	DATE 11-1-54	CHK'R. F.R.H.	DATE 11-24-54	IN CHARGE FISHER
-------------	--------------	---------------	---------------	------------------

REVISIONS	M106 fitting Hole 12/23/54	CONTRACT NO.	SHEET NO
-----------	----------------------------	--------------	----------

RIVETS <i>NONE</i> UNLESS NOTED OPEN HOLES <i>13 1/4</i> UNLESS NOTED <i>10 1/4</i>	CONTRACT NO. <i>4090</i> SHEET NO. <i>B402</i>
---	---

LOT #5 WELD