



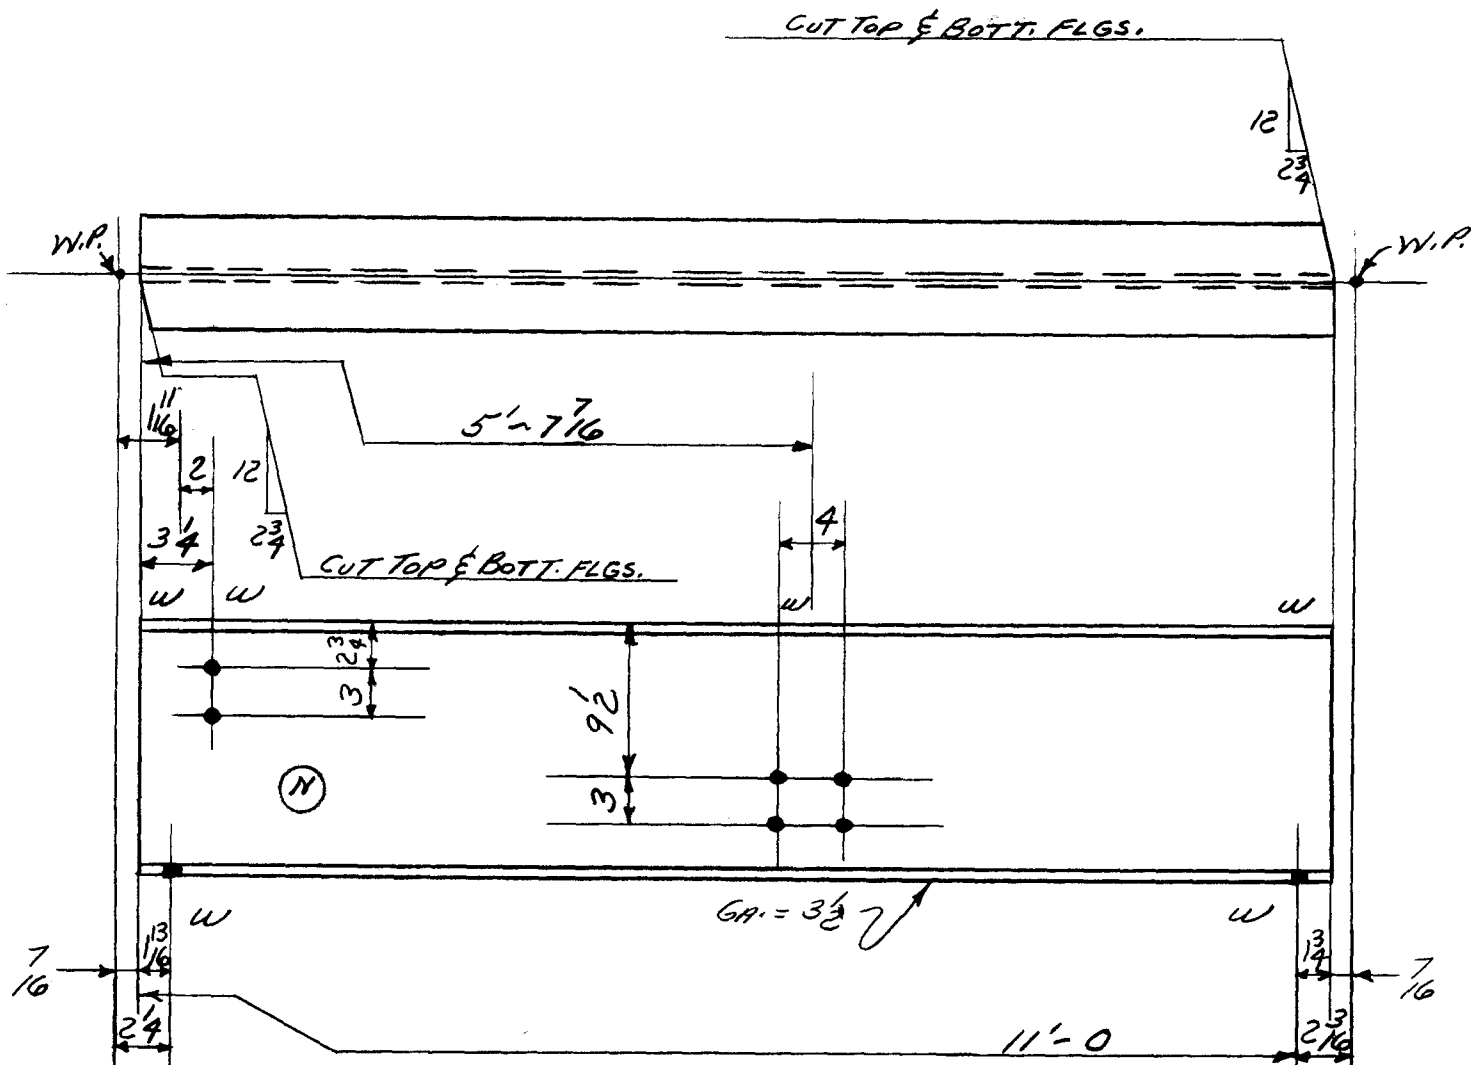

H107 ③
6- 3/4" Φ B. x 1 1/16" GR.
2- do x 1 5/16" GR.
2- do x 1 1/16" GR.

ONE - 16 WF 36 x 11'-2 5/8" (ORD. 11'-1 3/4")

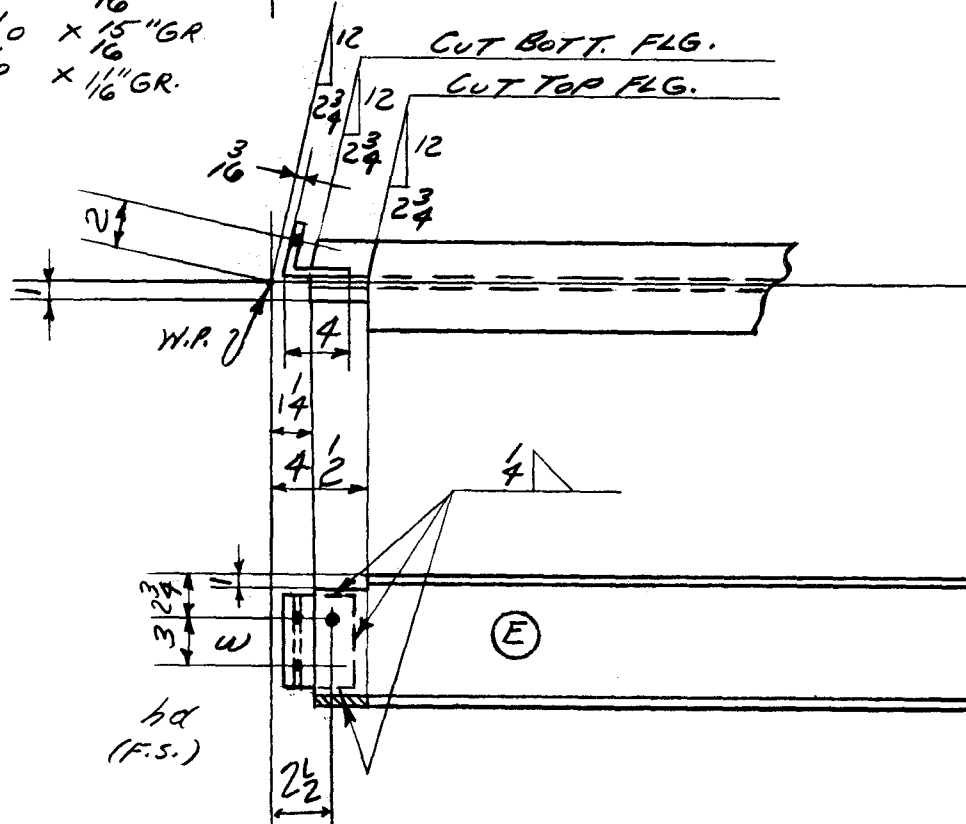

2 PAINT
401
403 TOTAL

1 PAINT
↓ ONE HQ 4x3x3/8 0 5 1/2 BENT
5 2 MC 2 5/8 x 4 x 3/8 0 2 1/2
1 ONE 3/4" Φ BOLT 0 1 3/4

H108 ③

ONE - 8 WF 17 x 8'-8 1/4" (STK. CUT 8'-7")

146
157 TOTAL

- PAINT
10 4 MC
1 2 3/4" Φ BOLTS 0 1 3/4

2- 2 5/8 MC
1- 3/4" Φ B. x 0'-1 3/4"

2- 2 5/8 MC
1- 3/4" Φ B. x 0'-1 3/4"

H109 ③ +8

ONE - 10 B 11.5 x 6'-11 3/8" (STK.)

TOTAL	ORD.	PLATES	STD.	BOLT	RIV.	BAR	SM. STD.	PAINT	WELD
651	401		245	2				3	

DET. J.B.O. DATE 11-2-54 CHK'R. E.R.H. DATE 11-24-54 IN CHARGE FISHER

RIVETS - NONE UNLESS NOTED
OPEN HOLES 13/16 UNLESS NOTED

CONTRACT NO. 4090 SHEET NO. B403

REVISIONS H108 Fitting Hole 12/23/54

CONTRACT NO. 4090 SHEET NO. B403