


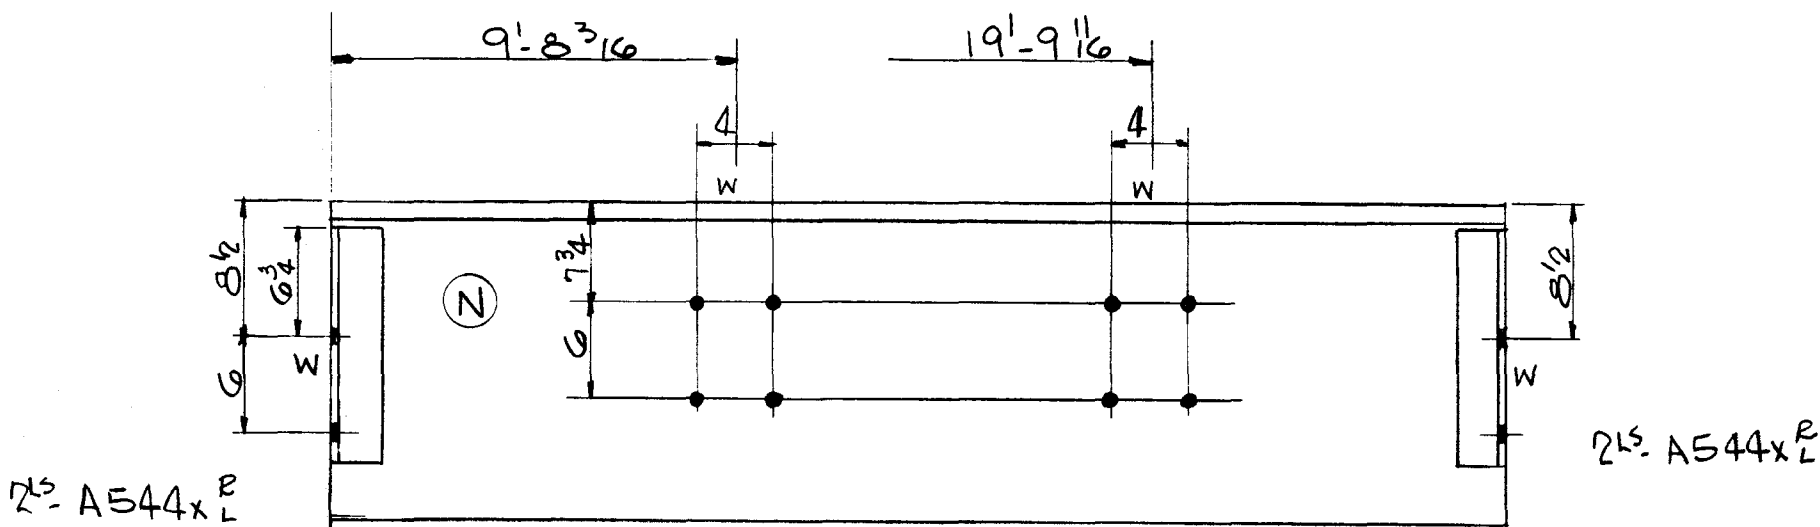


17 PAINT
20 4 A544xL

2LS A544xL

H116 ① -5 5/16 ONE-21WF112 x 29'-6 1/4 (ORD 29'-5 1/4) -4 7/16
8-3/4\"/>

2297
3354 TOTAL

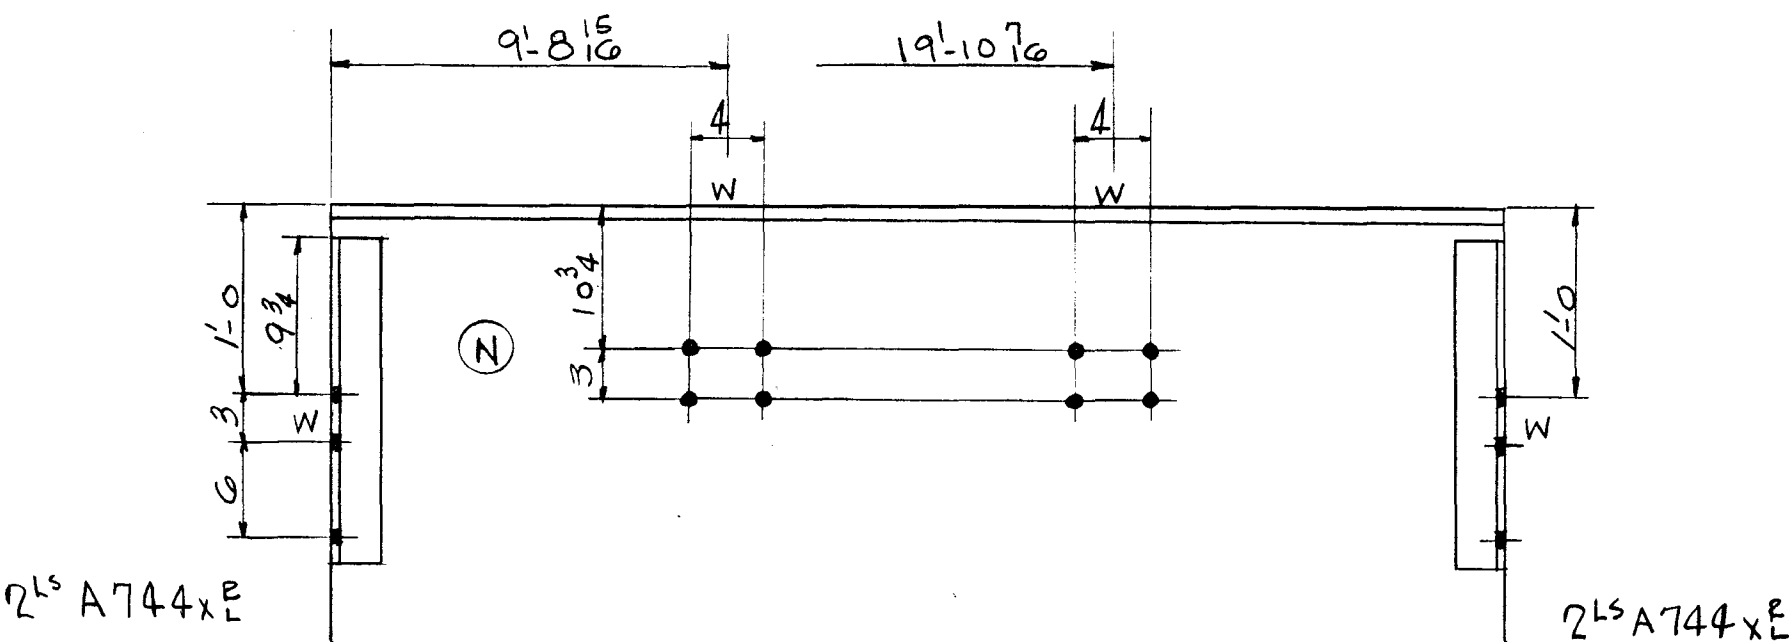


15 PAINT
57 4 A744xL

2LS A744xL

H119 ① -4 9/16 ONE-27WF102 x 29'-7 (ORD. 29'-6) -4 7/16
8-3/4\"/>

3009
3081 TOTAL

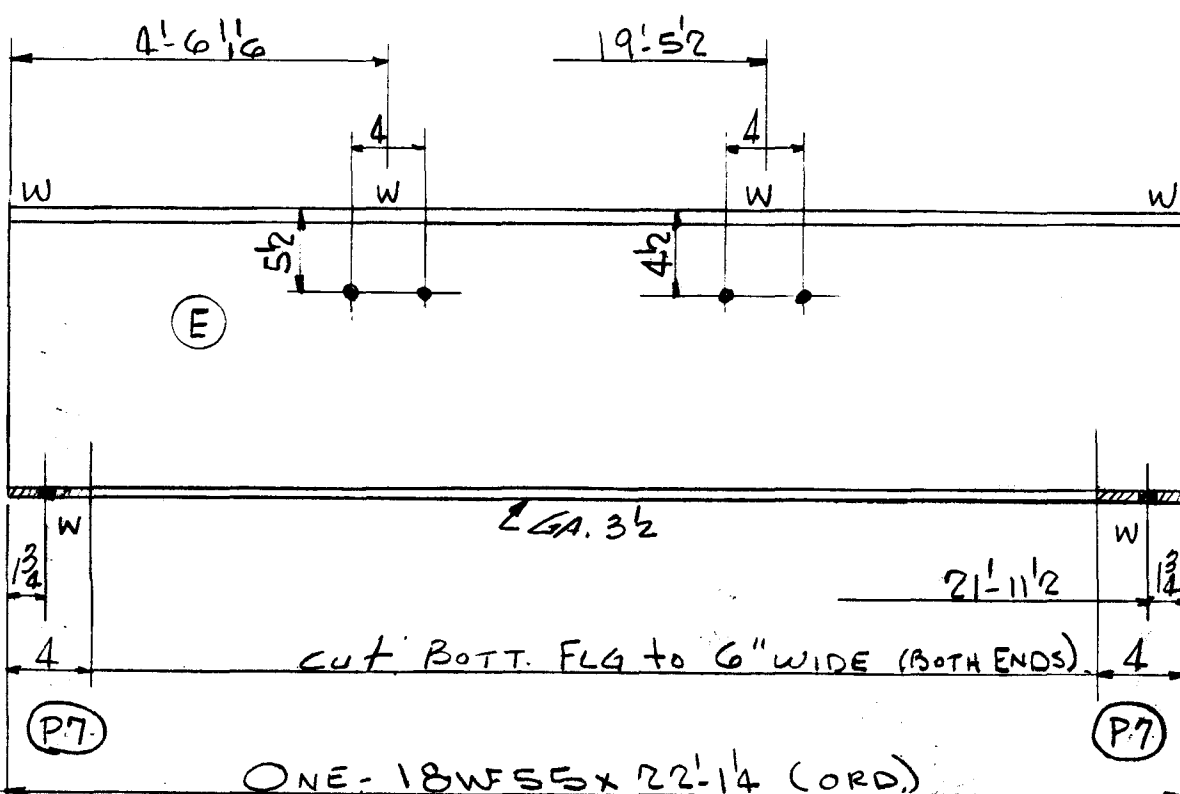

6 PAINT

1216
1222

H129 ① -13 1/16 ONE-18WF55 x 22'-1 1/4 (ORD) -3 1/4
4-3/4\"/>

TOTAL	ORD.	PLATES	STD.	BOLT	RIV.	BAR	SM. STD.	PAINT	WELD
7657	7522		97					38	

DET. LWS DATE 10-29-54 CHK'R. E.A.M. DATE 12-9-54 IN CHARGE FISHER

RIVETS UNLESS NOTED
OPEN HOLES 13/16\"/>

CONTRACT NO. 4090 SHEET NO. B410

CONTRACT NO. 4090 SHEET NO. B410