



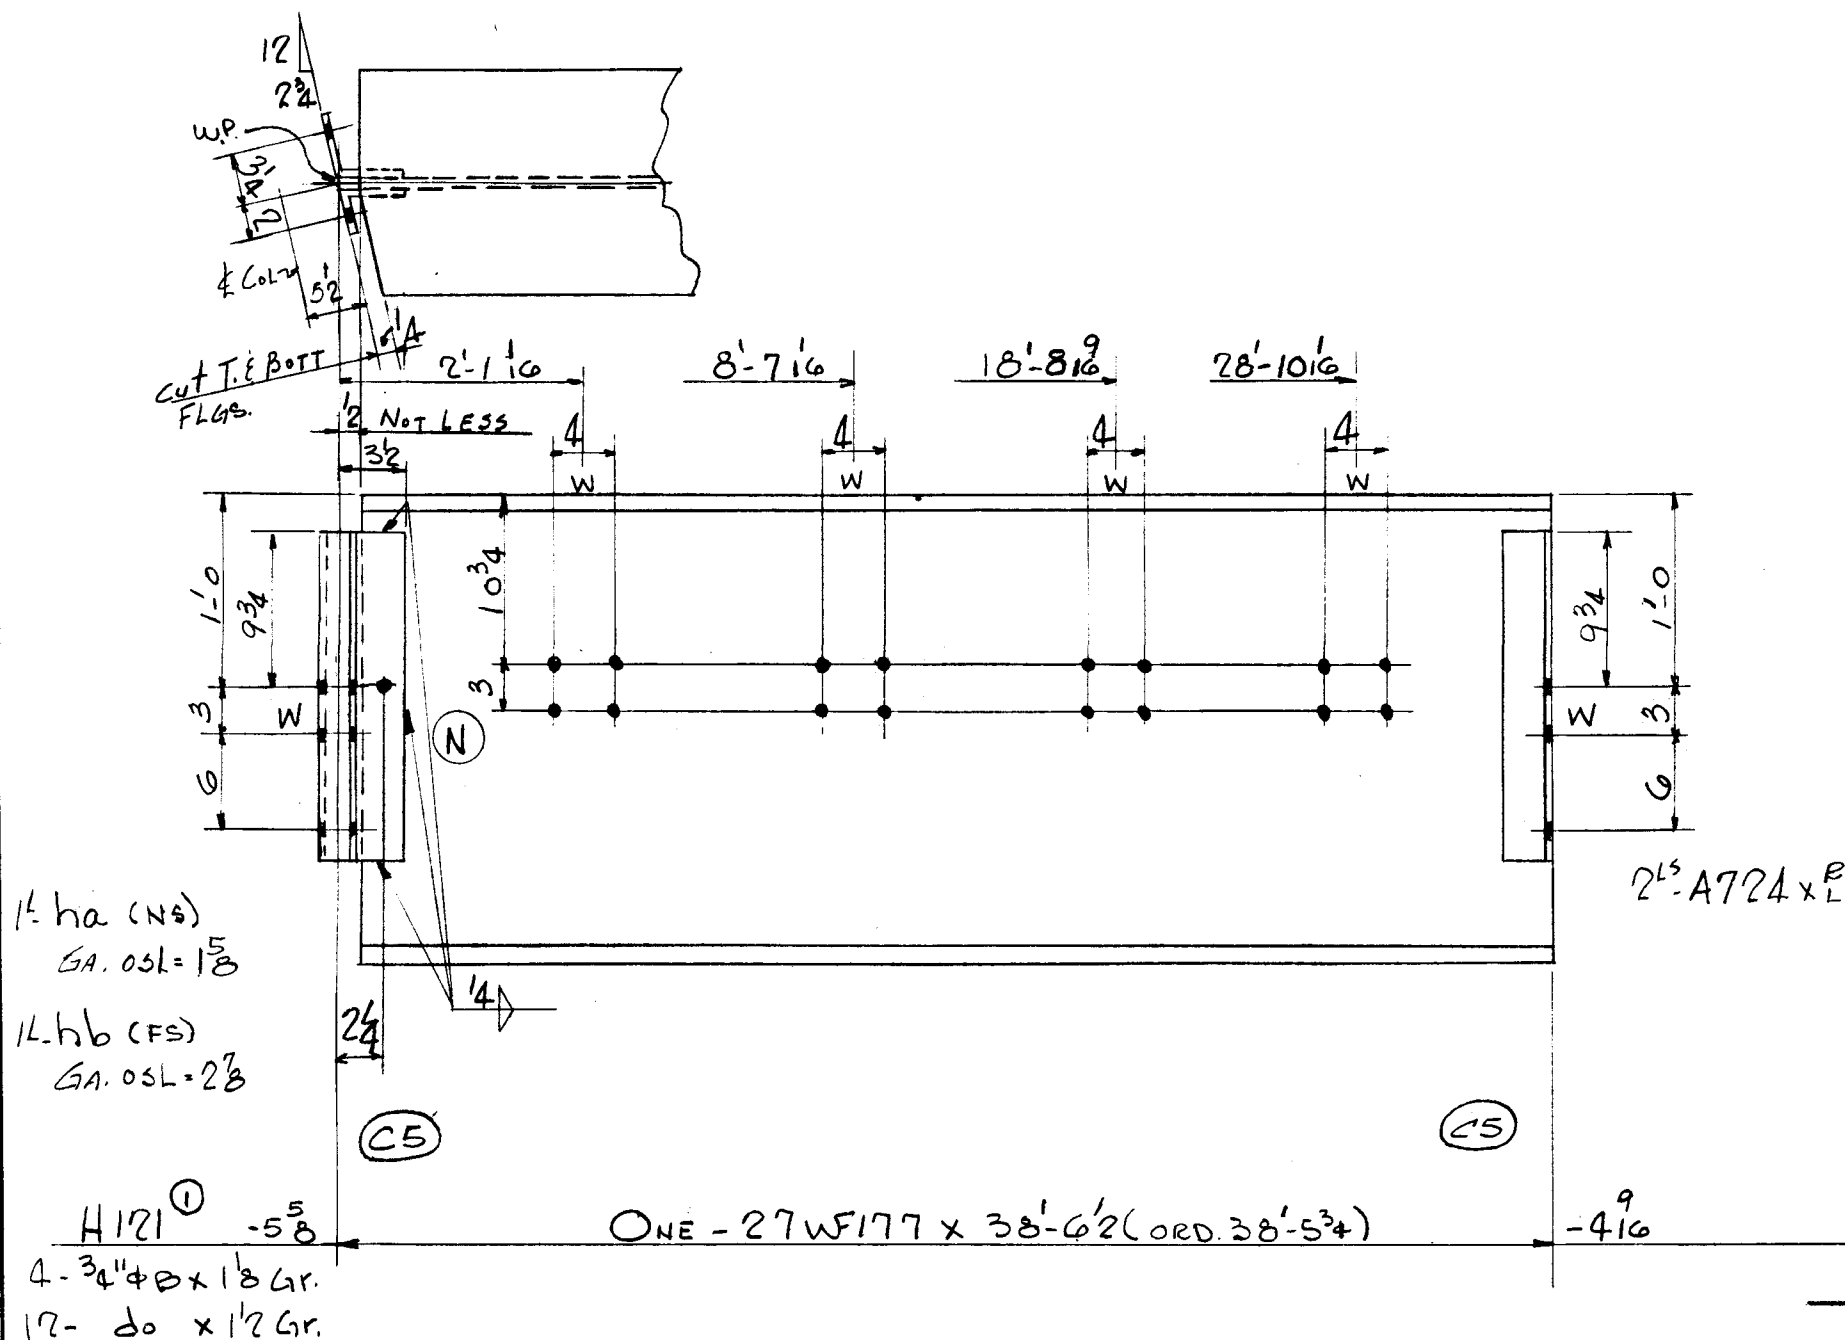

34	PAINT					
28	2 A724 x ^P _L					
16	1 ha	L3 1/2 x 3 x 7/16	1 8 1/2	(BENT)		
18	1 hb	L4 x 3 1/2 x 7/16	1 8 1/2	(do)		

6811
6907 TOTAL

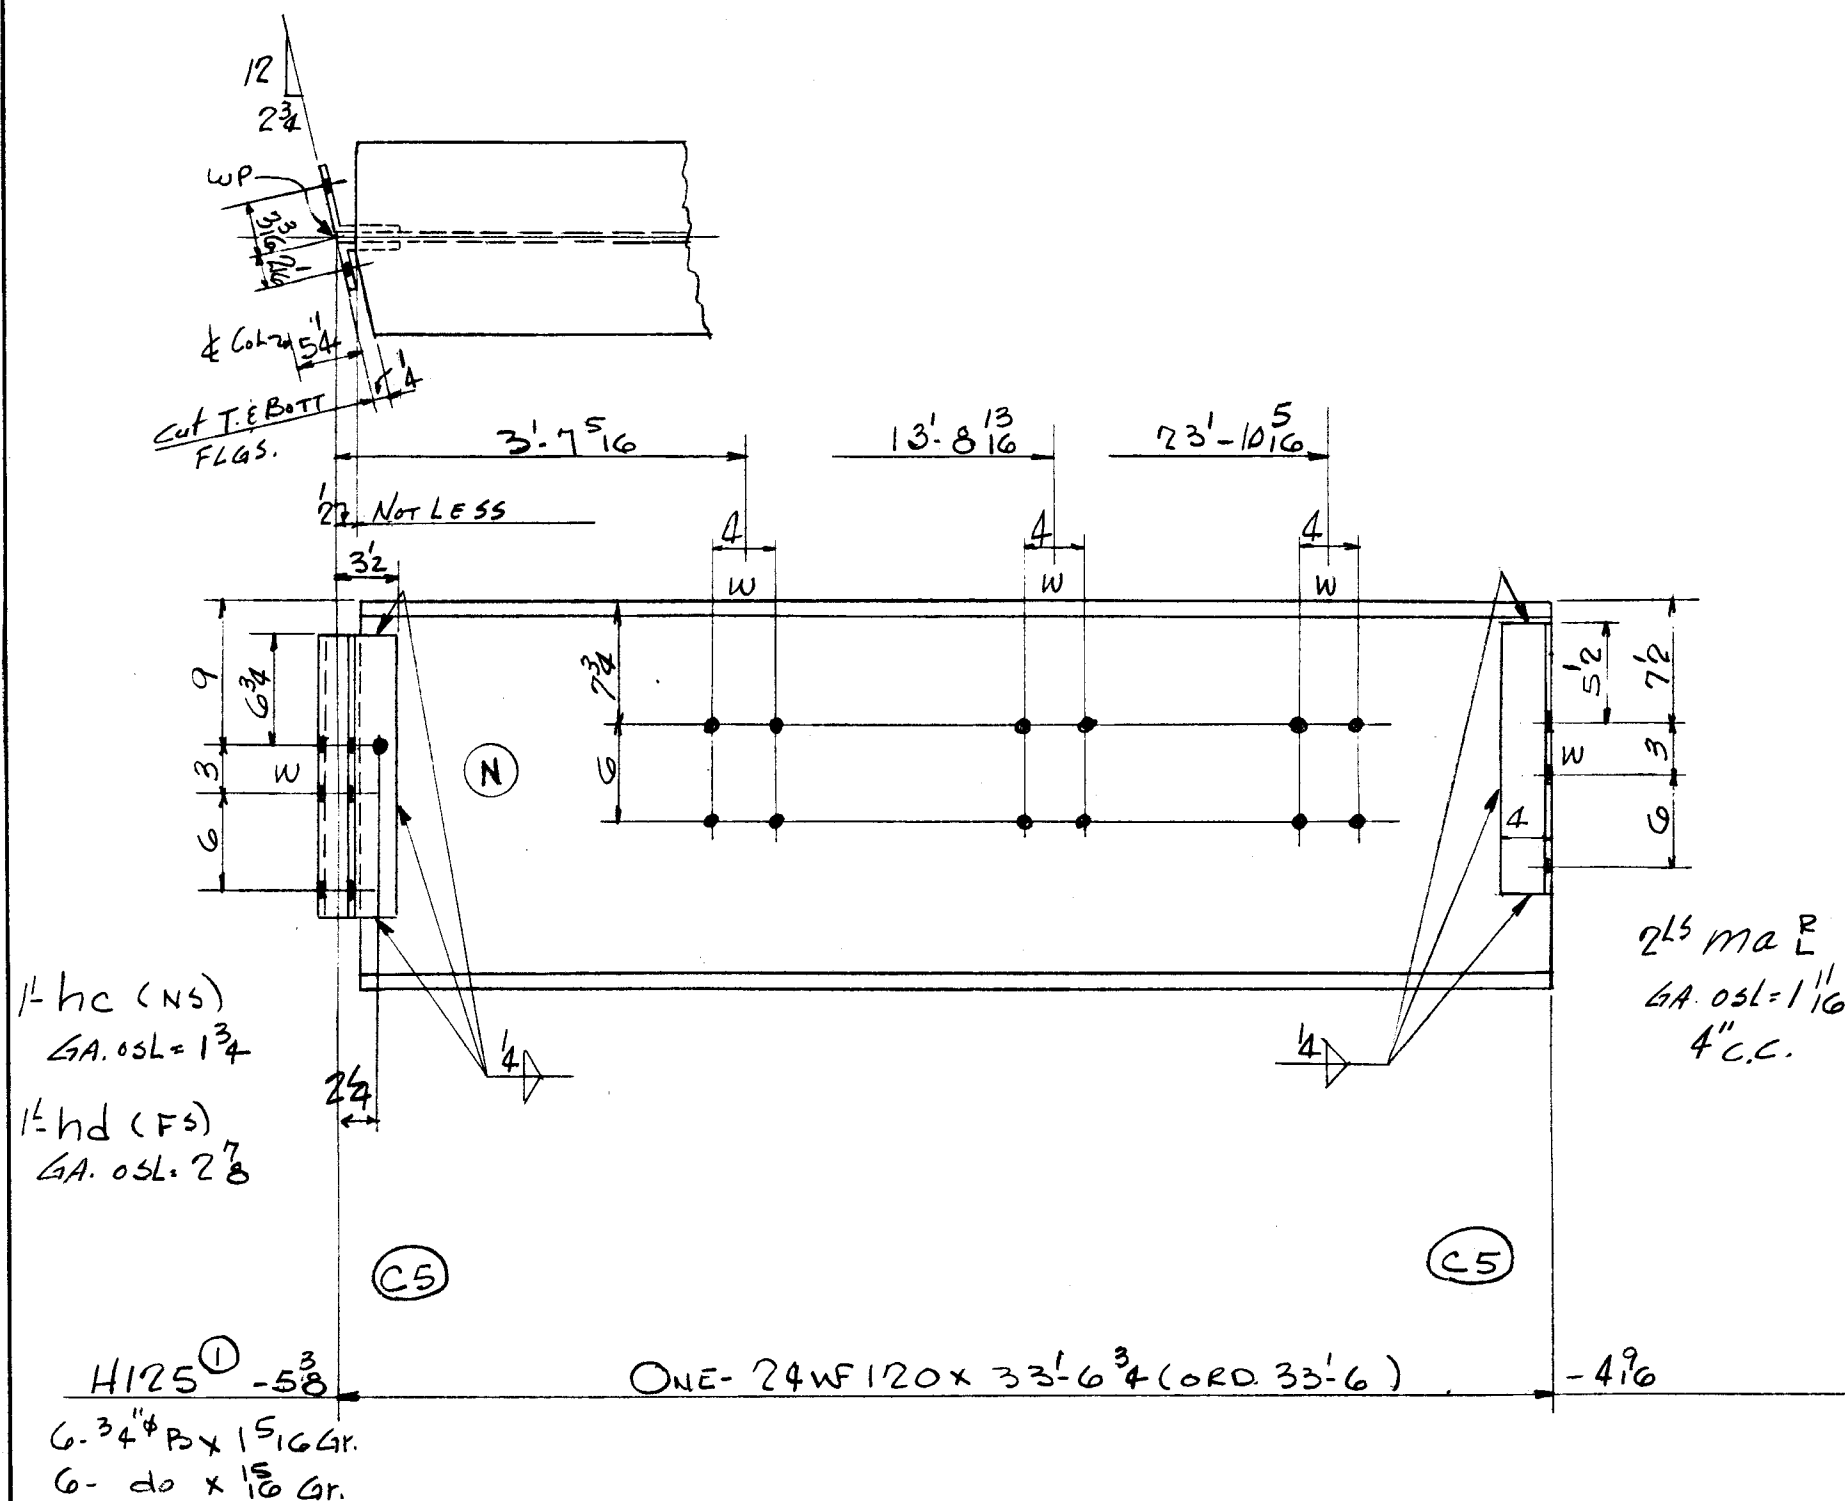

20	PAINT					
16	2 ma ^P _L	L4 x 3 x 7/16	1 4 1/4			
13	1 hc	L3 1/2 x 3 x 7/16	1 5 1/2	(BENT)		
15	1 hd	L4 x 3 1/2 x 7/16	1 5 1/2	(do)		

4020
4094 TOTAL

TOTAL	ORD.	PLATES	STD.	BOLT	RIV.	BAR	SM. STD.	PAINT	WELD
11001	10831		116					54	
DET.	DATE	CHK'R.	DATE	IN CHARGE					
LWS	11-1-54	E.R.H.	12-4-54	FISHER					

RIVETS	UNLESS NOTED	CONTRACT NO.	SHEET NO.	REVISIONS	CONTRACT NO.	SHEET NO.
OPEN HOLES 13" 16"	UNLESS NOTED	4090	B411	H121, H125 Fitting Hole 12/23/54	4090	B411