




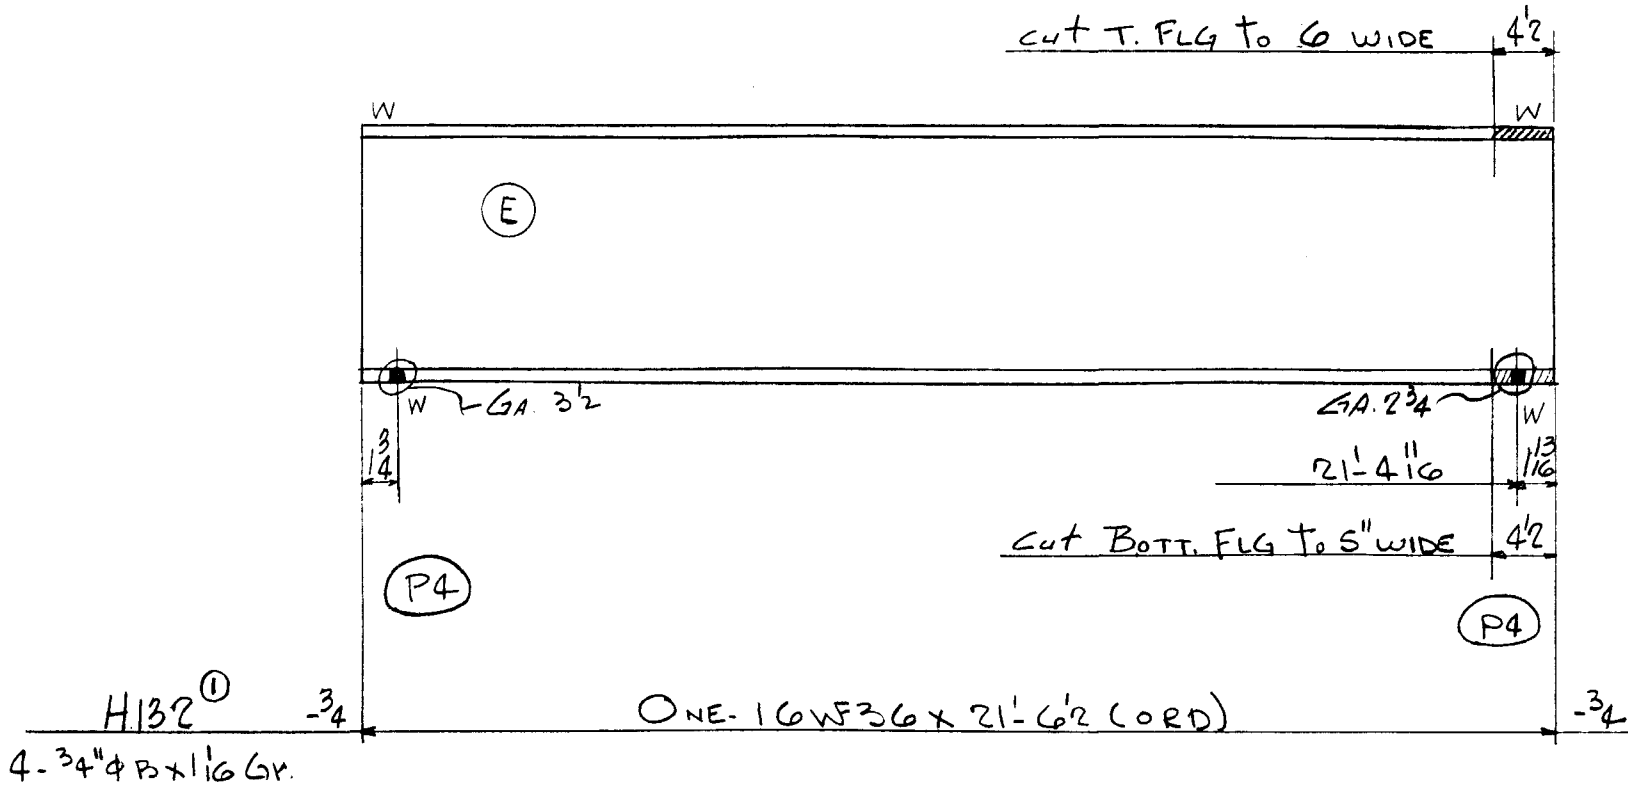


PAINT
775
779 TOTAL

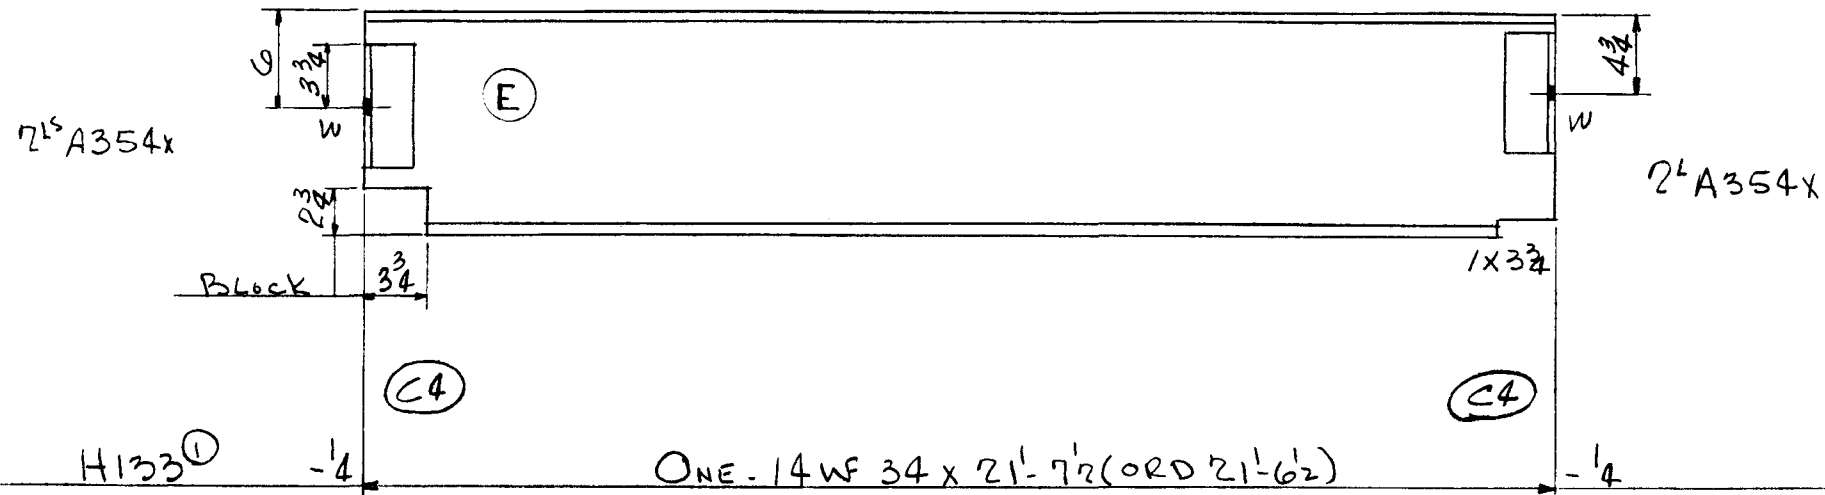

PAINT
18 4 A354x

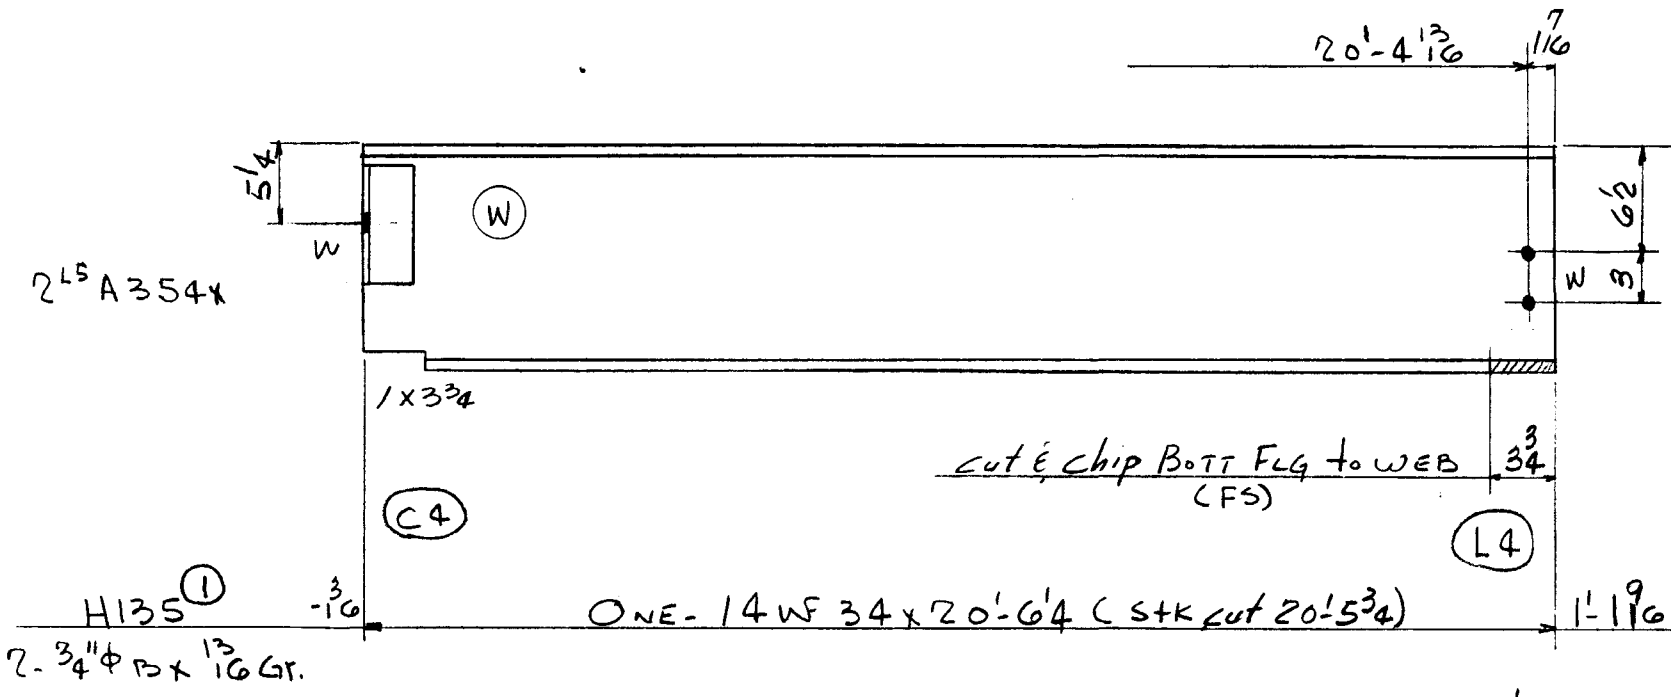

PAINT
9 2 A354x

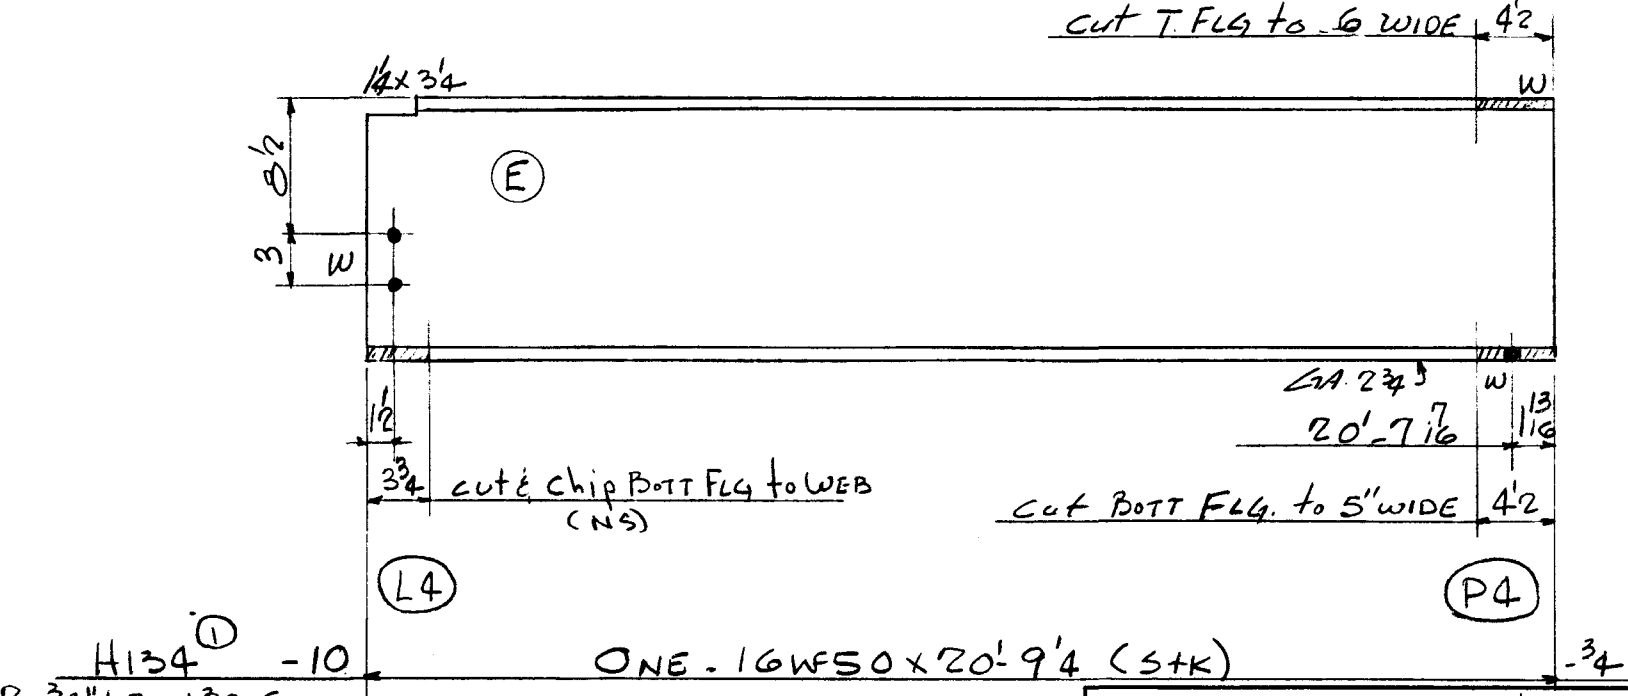

PAINT
1039
1044

TOTAL	ORD.	PLATES	STD.	BOLT	RIV.	BAR	SM. STD.	PAINT	WELD
3286	1507		1762					17	
DET.	DATE	CHK'R.	DATE	IN CHARGE	CONTRACT NO.	SHEET NO.			
LWS	11-2-54	E.R.H.	12-4-54	FISHER					

RIVETS - UNLESS NOTED
OPEN HOLES 1 3/4" UNLESS NOTED

CONTRACT NO. 4090
SHEET NO. B414

CONTRACT NO. 4090
SHEET NO. B414