



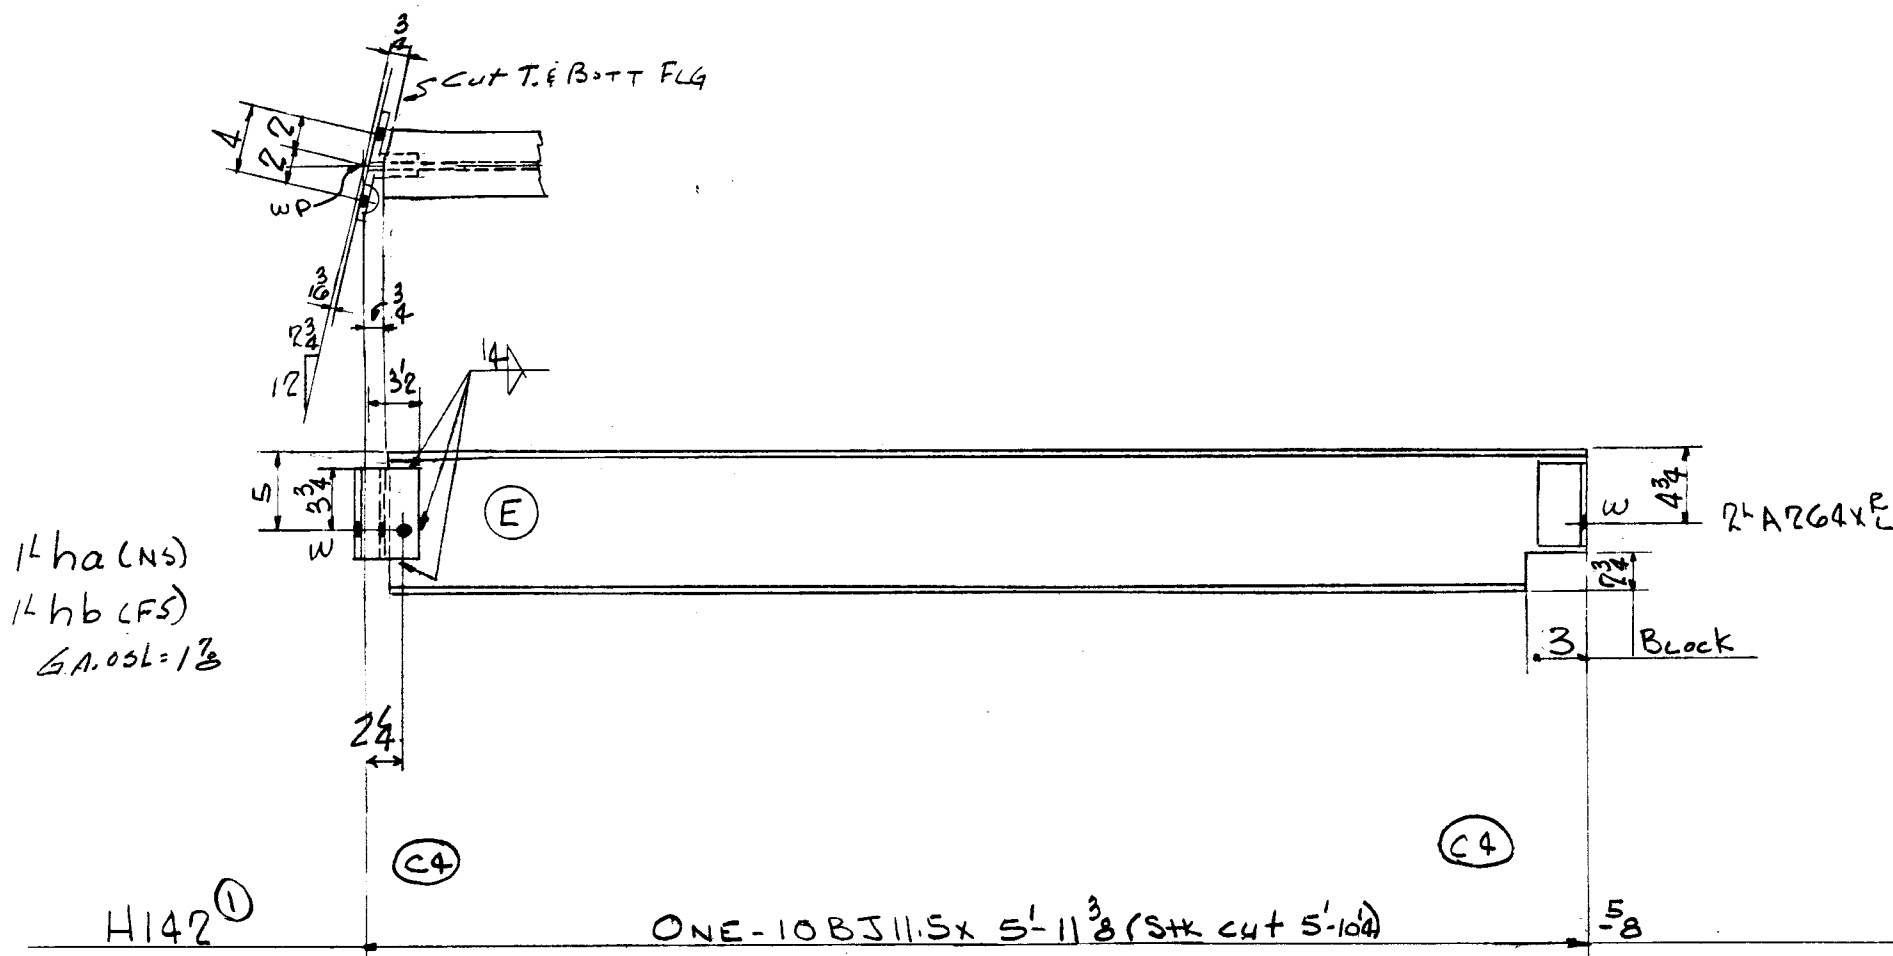


- PAINT
3 1 ha 23x3x3B 0 5
3 1 hb do 0 5
6 2 A264xL

67
79 TOTAL

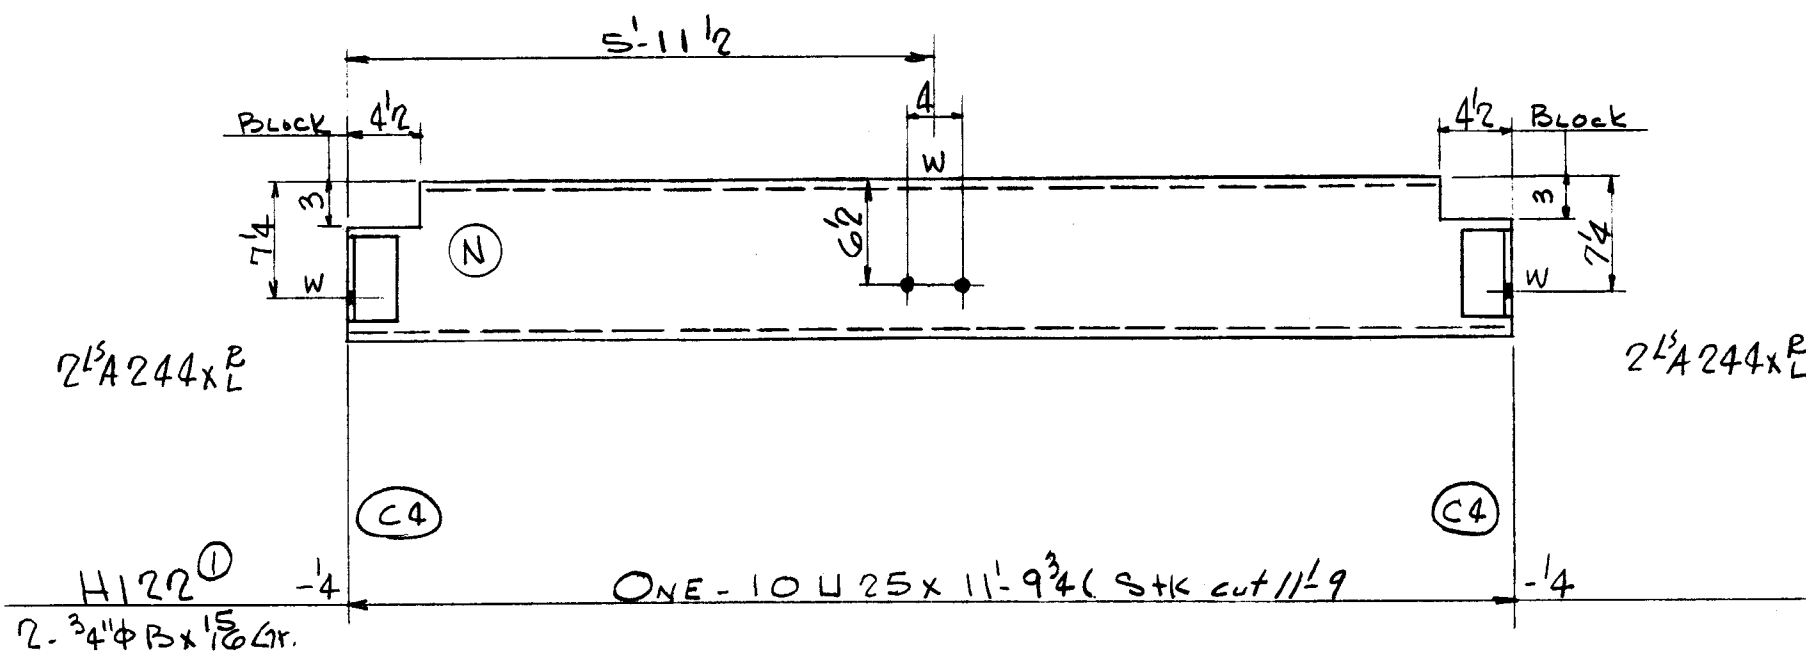

2 PAINT
12 4 A244xL

29
308 TOTAL

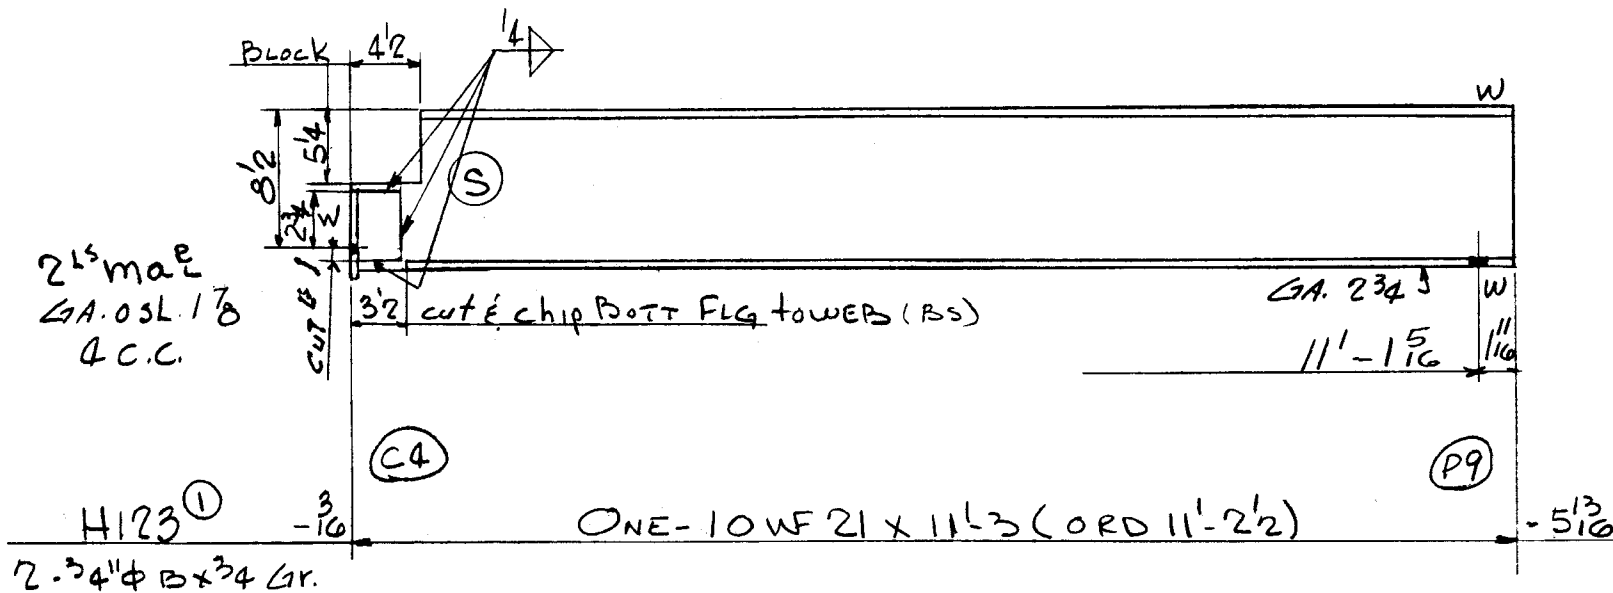

1 PAINT
6 2 ma 23x3x3B 0 5

235
247 TOTAL

TOTAL	ORD.	PLATES	STD.	BOLT	RIV.	BAR	SM. STD.	PAINT	WELD
-------	------	--------	------	------	------	-----	----------	-------	------

629	235		391					3	
-----	-----	--	-----	--	--	--	--	---	--

DET.	DATE	CHK'R.	DATE	IN CHARGE
------	------	--------	------	-----------

LWS	11-3-54	E.R.H.	12-4-54	FISHER
-----	---------	--------	---------	--------

REVISIONS	CONTRACT NO.	SHEET NO.	CONTRACT NO.	SHEET NO.
-----------	--------------	-----------	--------------	-----------

H142 Fitting Hole 12/23/54	4090	B418	4090	B418
----------------------------	------	------	------	------

WELD Lot 5