


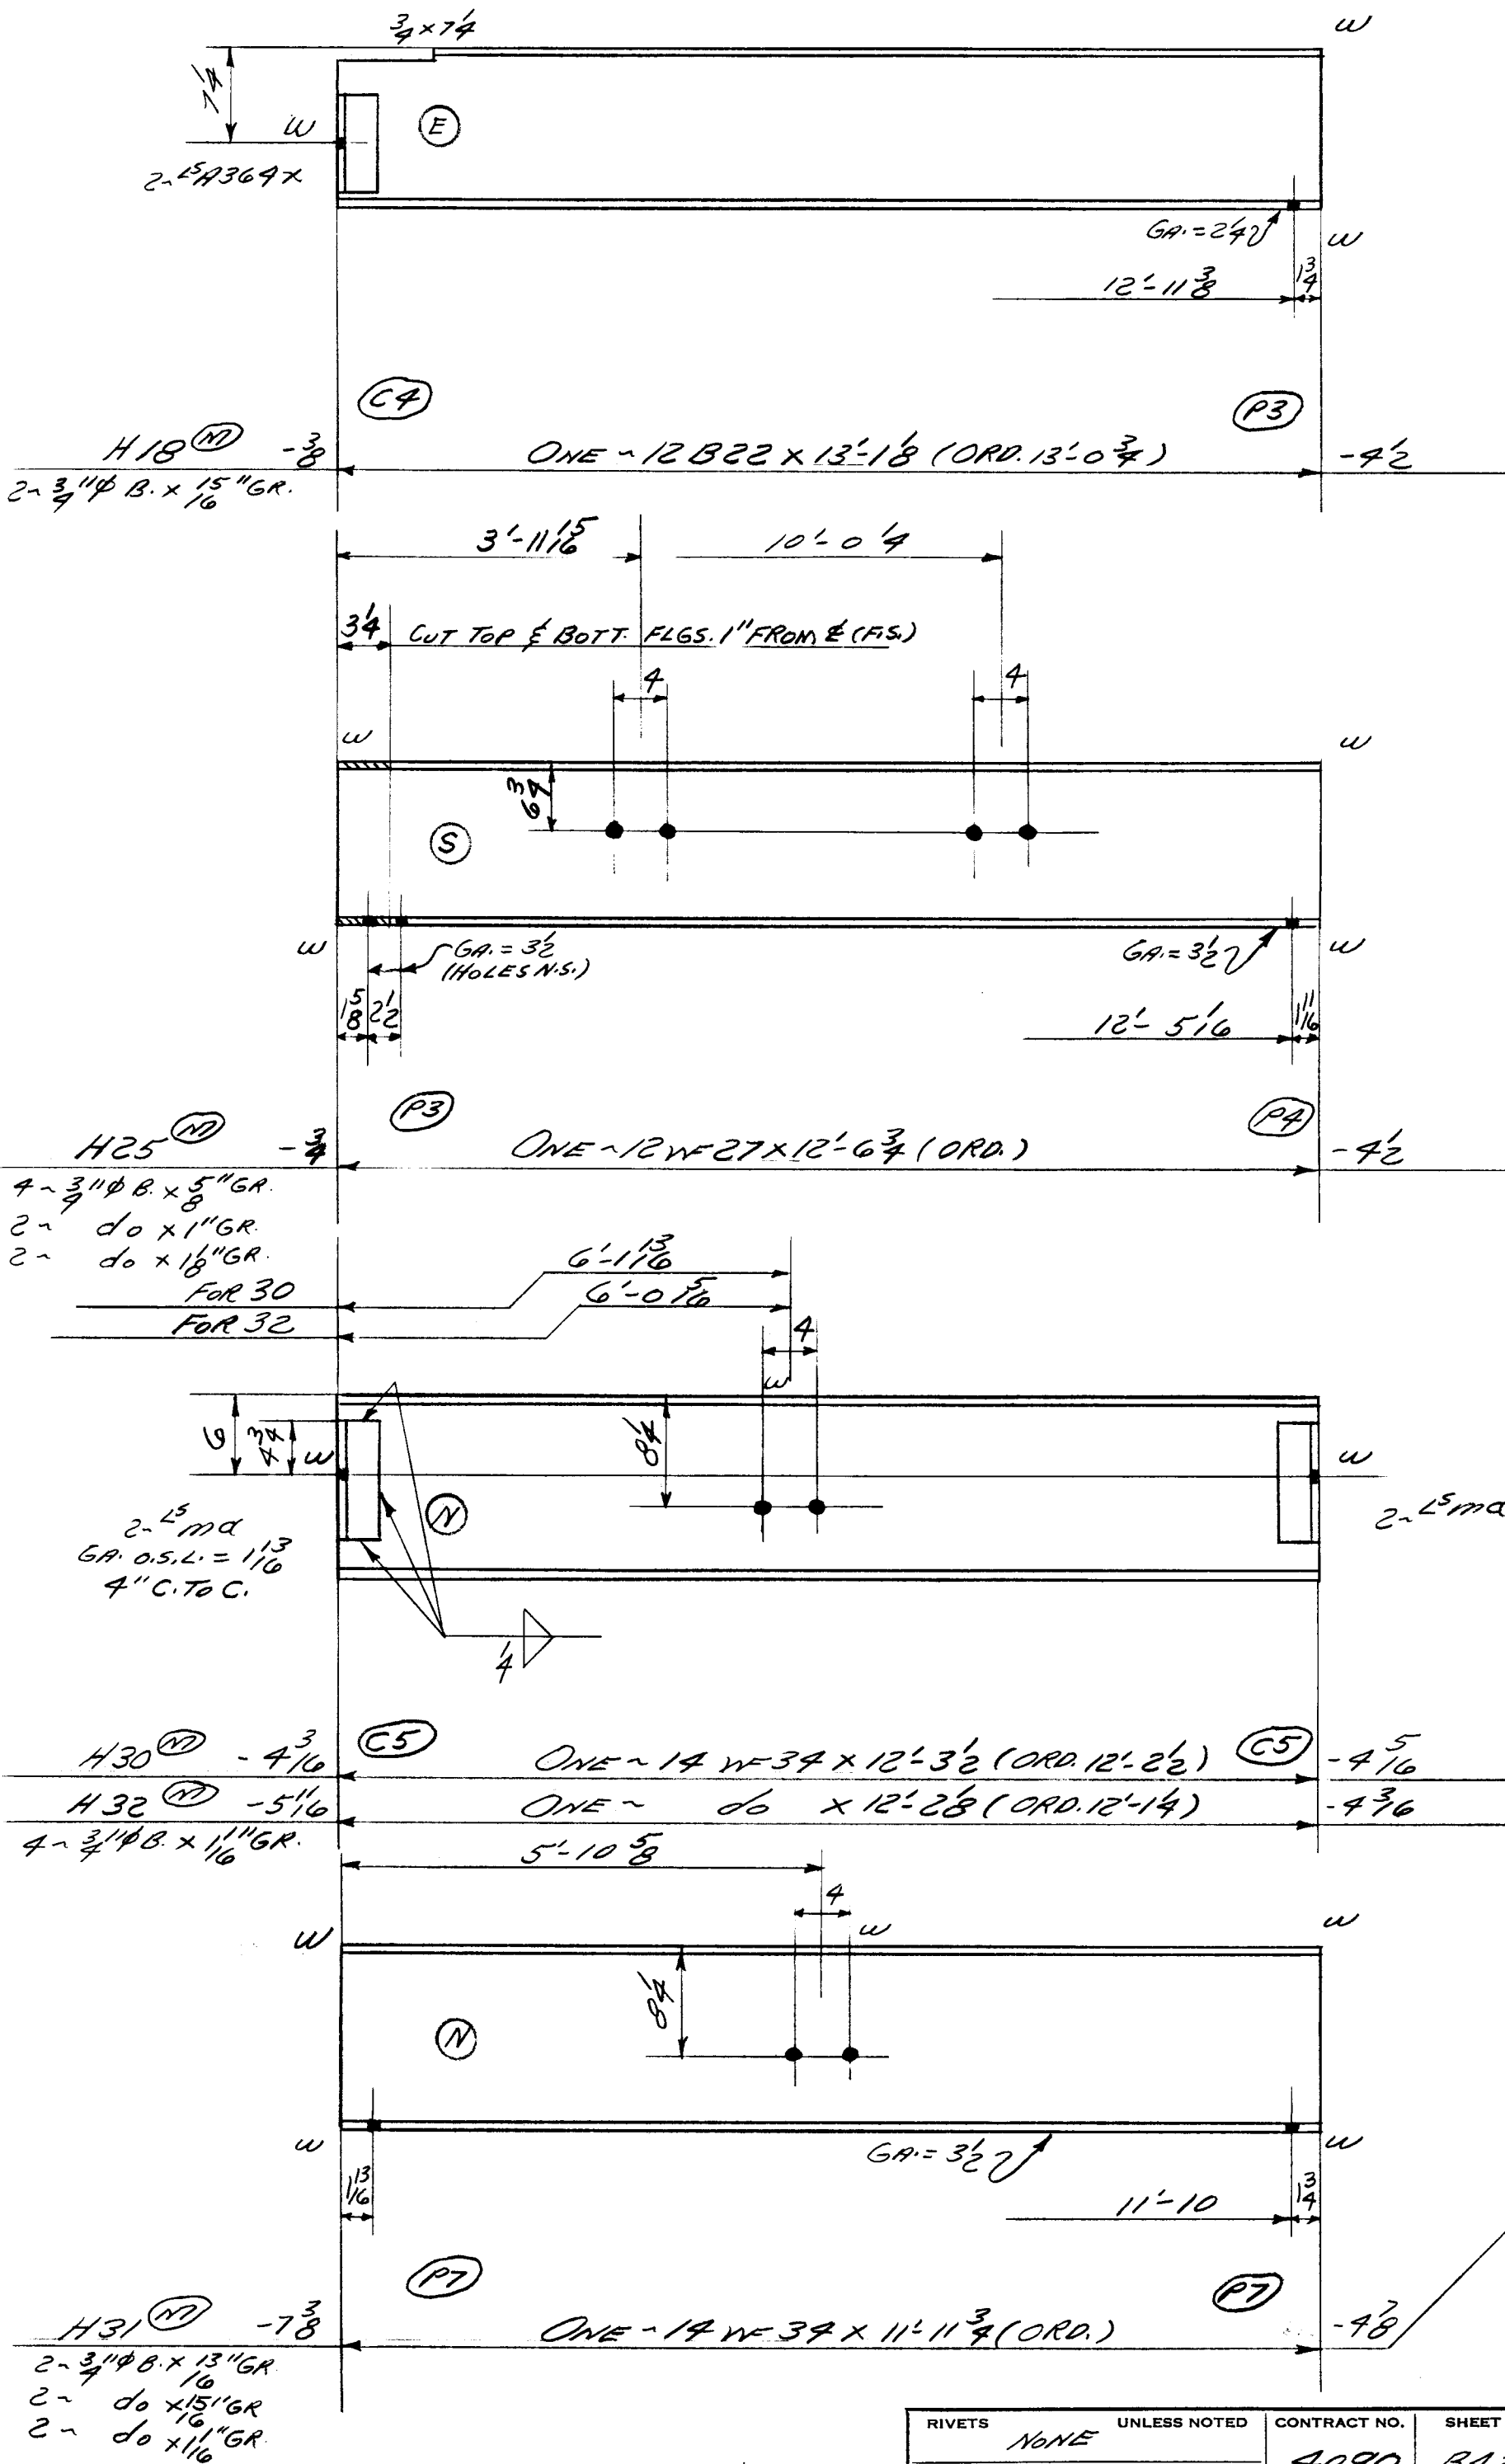

1 PAINT
9 2 A364X

287
297 TOTAL

2 PAINT
339
341 TOTAL

1 PAINT
45 8 ma 2 3 x 3 x 3/8 0 9 1/2

415
411
825 TOTAL

2 PAINT
407
409

TOTAL	ORD.	PLATES	STD.	BOLT	RIV.	BAR	SM. STD.	PAINT	WELD
1922	1859		5L					9	
DET.	DATE	CHK'R.	DATE	IN CHARGE					
J.B.O.	11-9-54	R.C.C.	12-1-54	FISHER					
REVISIONS						CONTRACT NO.		SHEET NO.	
						4090		8433	