


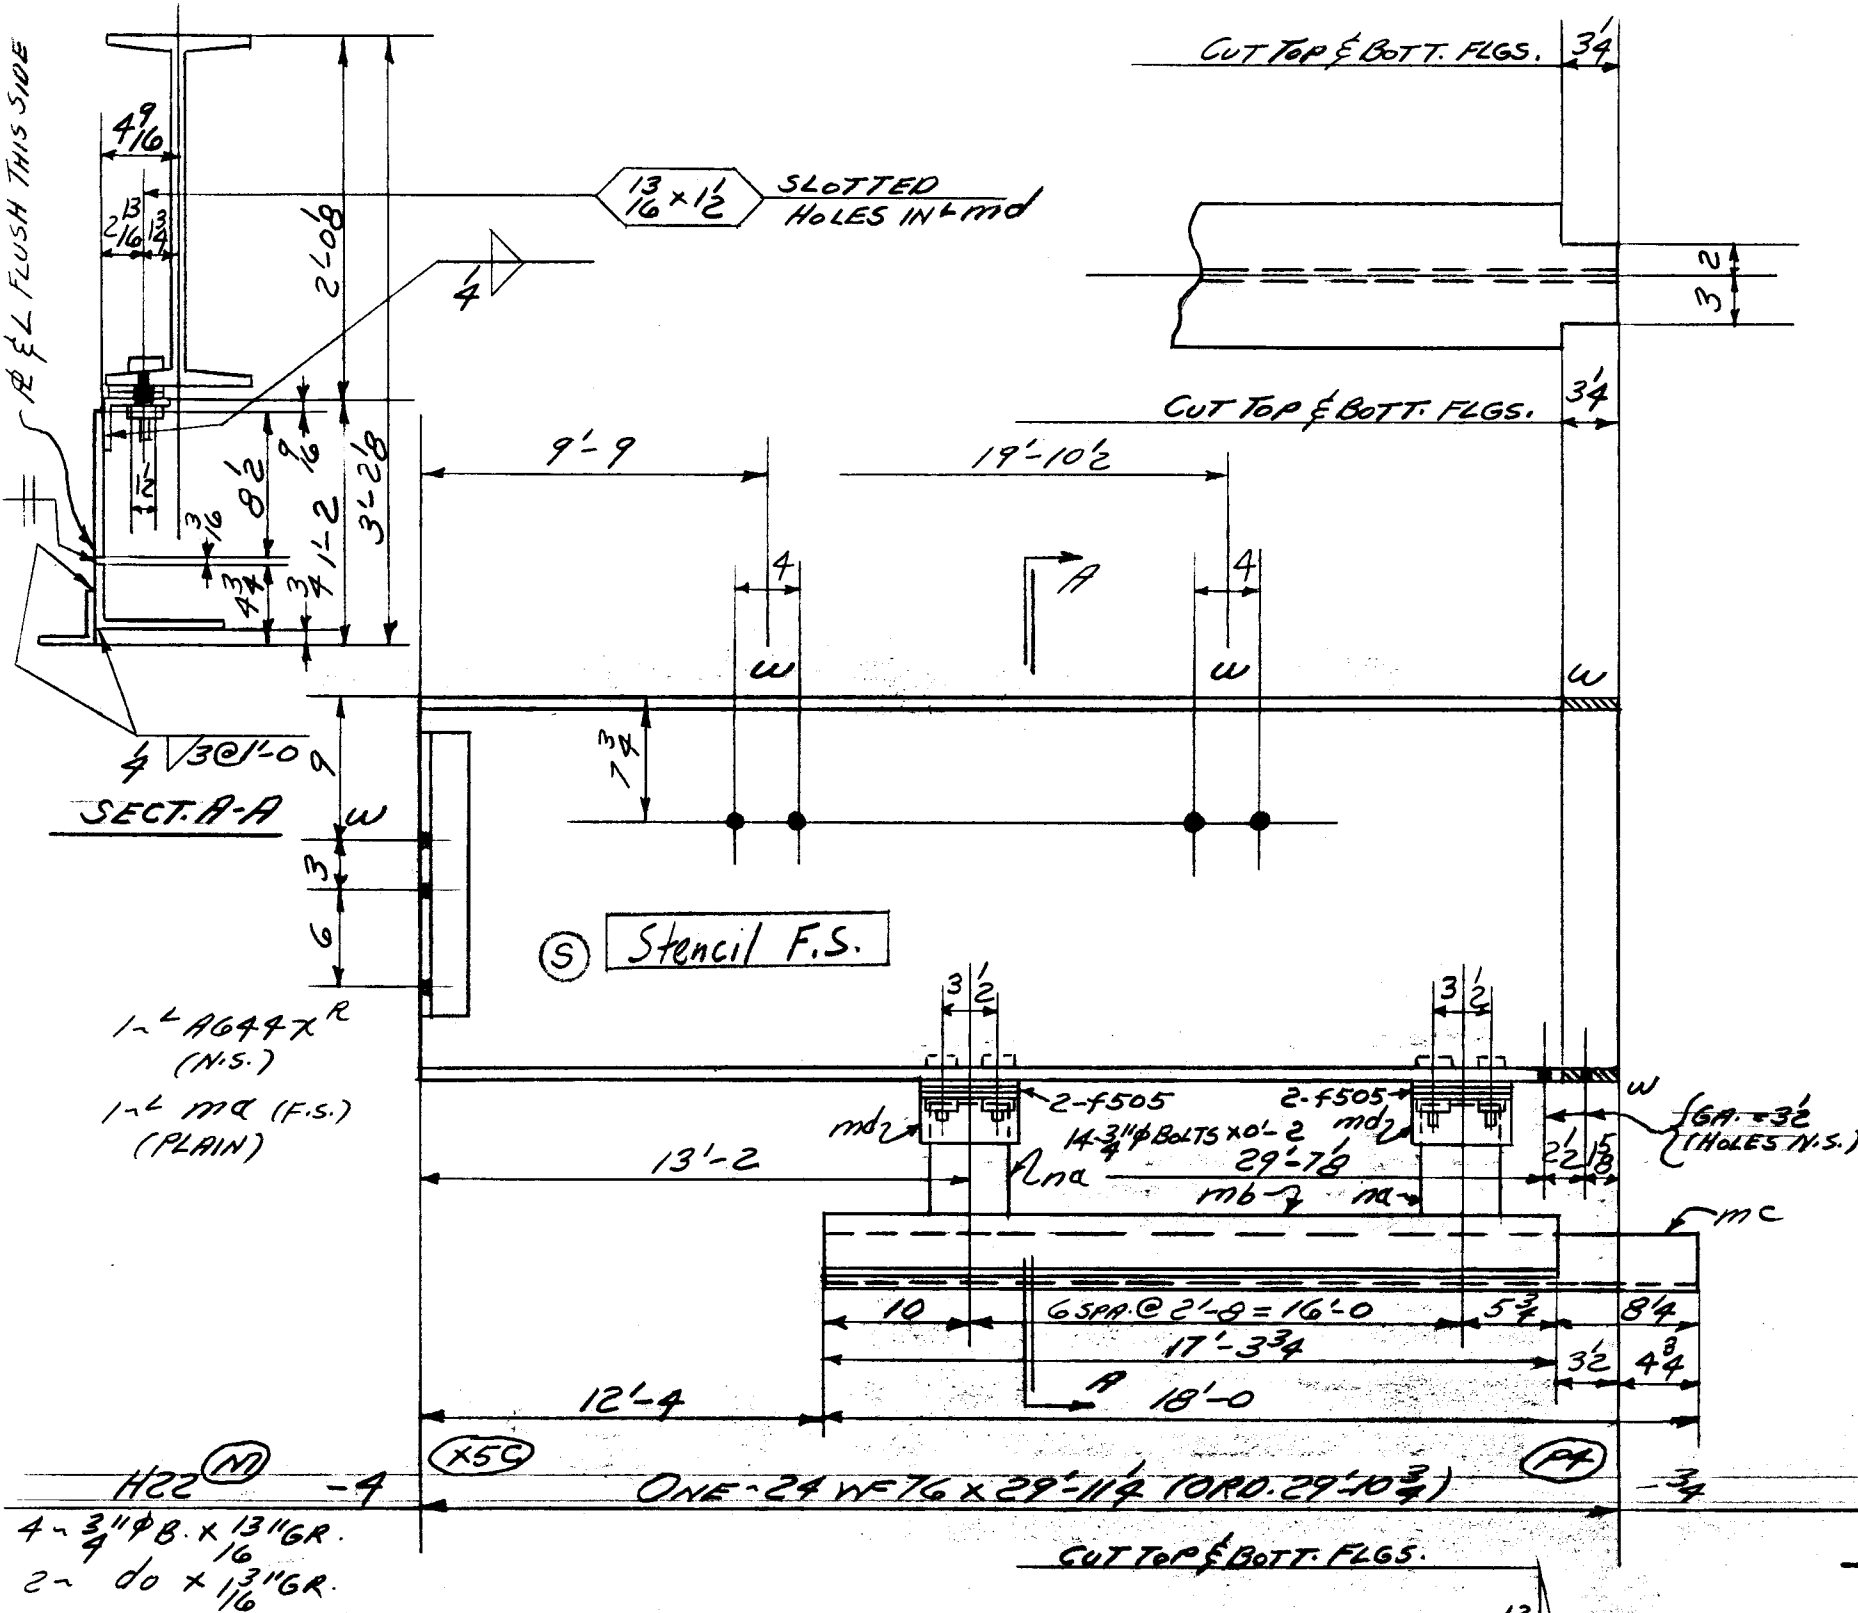

14	PAINT					
12	ONE AG44X					
12	ONE MC	3x3x7/16	1	5 1/2		
298	ONE MB	48x4x7/16	17	3 3/4	5TK.	
130	ONE MC	43 1/2 x 3 1/2 x 5/16	18	0	5TK.	
36	7 MD	45 5 x 3 1/2 x 3/8	0	6		
32	7 MC	45 5 x 3/8	0	8 1/2		
9	14 F505	6\"				
8	14	3/4\"				

2272
2823 TOTAL

53	PAINT					
57	4 A734X2					
36	2 MC	45 4 x 3 1/2 x 7/16	1	8 1/2	BENT	
36	2 MB	45 3 1/2 x 3 1/2 x 7/16	1	8 1/2	BENT	

4866
5590
10636 TOTAL

TOTAL	ORD.	PLATES	STD.	BOLT	RIV.	BAR	SM. STD.	PAINT	WELD
13459	12728		615	8		41		67	
DET.	DATE	CHK'R.	DATE	IN CHARGE					
J.B.O.	11-4-54	R.C.C.	12-2-54	FISHER					
REVISIONS	H23, H24 Filling Hole 12/23/54								
CONTRACT NO.	4090	SHEET NO.	B434						

RIVETS	UNLESS NOTED	CONTRACT NO.	SHEET NO.
OPEN HOLES	13 1/4\"	4090	B434

LOT #5 WELD