



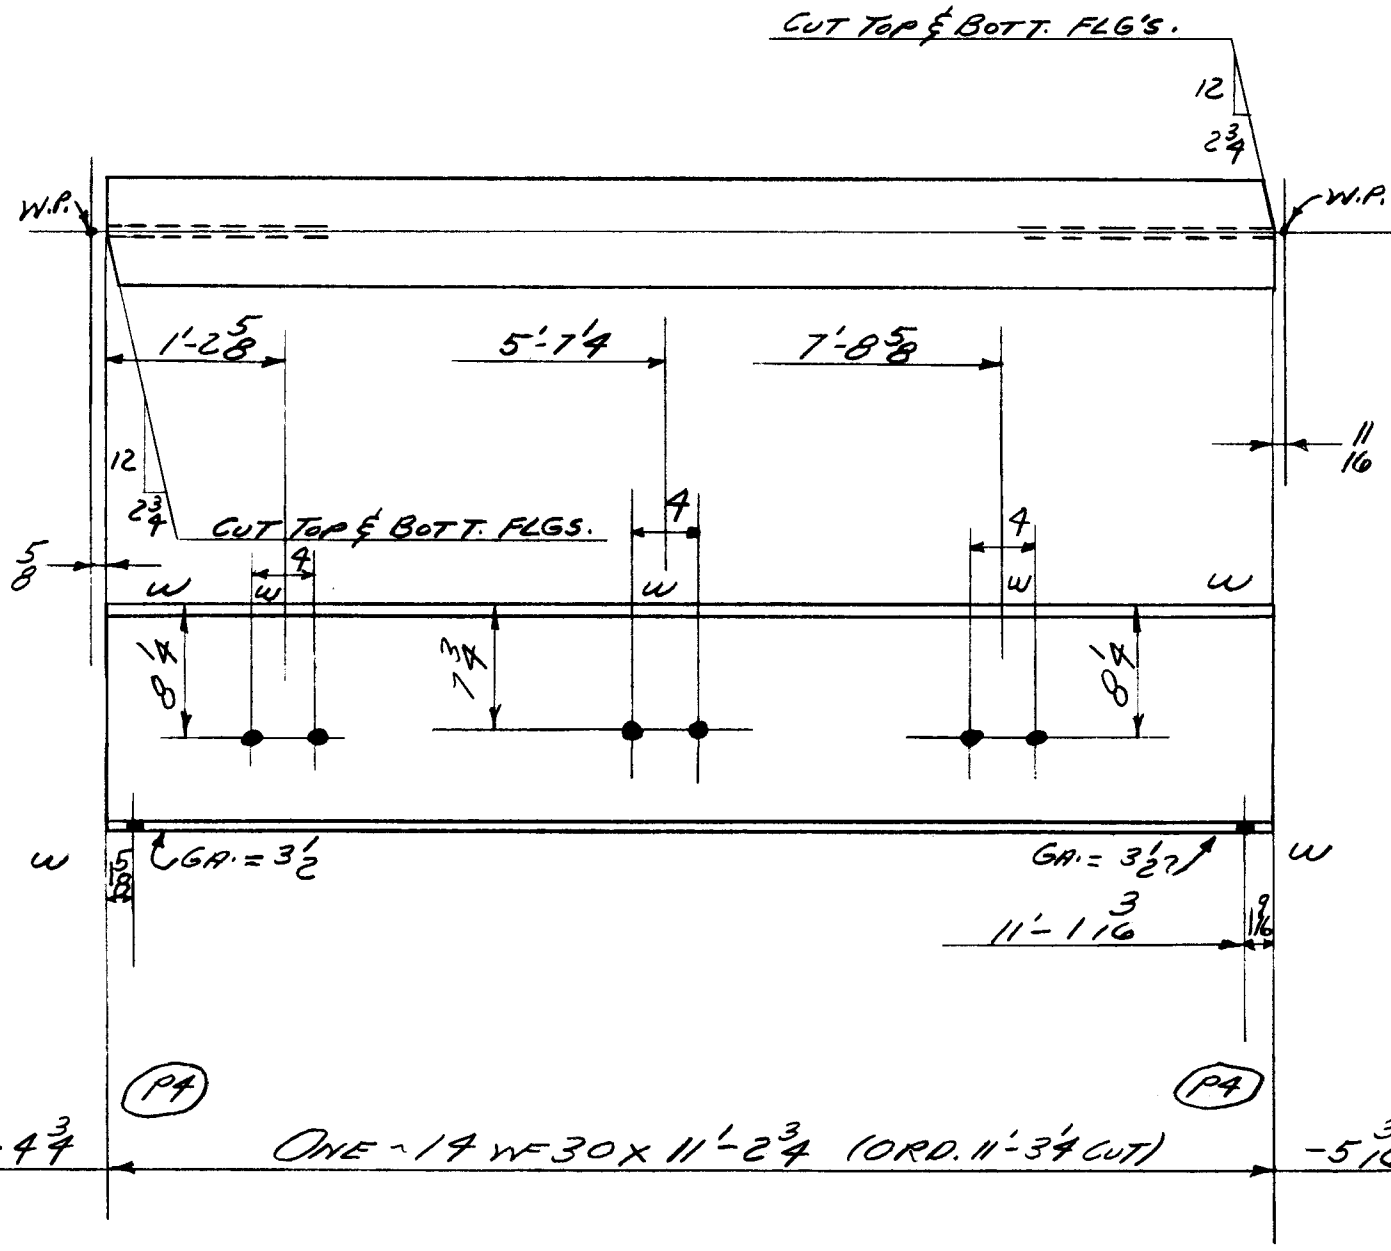

2 PAINT
337
339 TOTAL

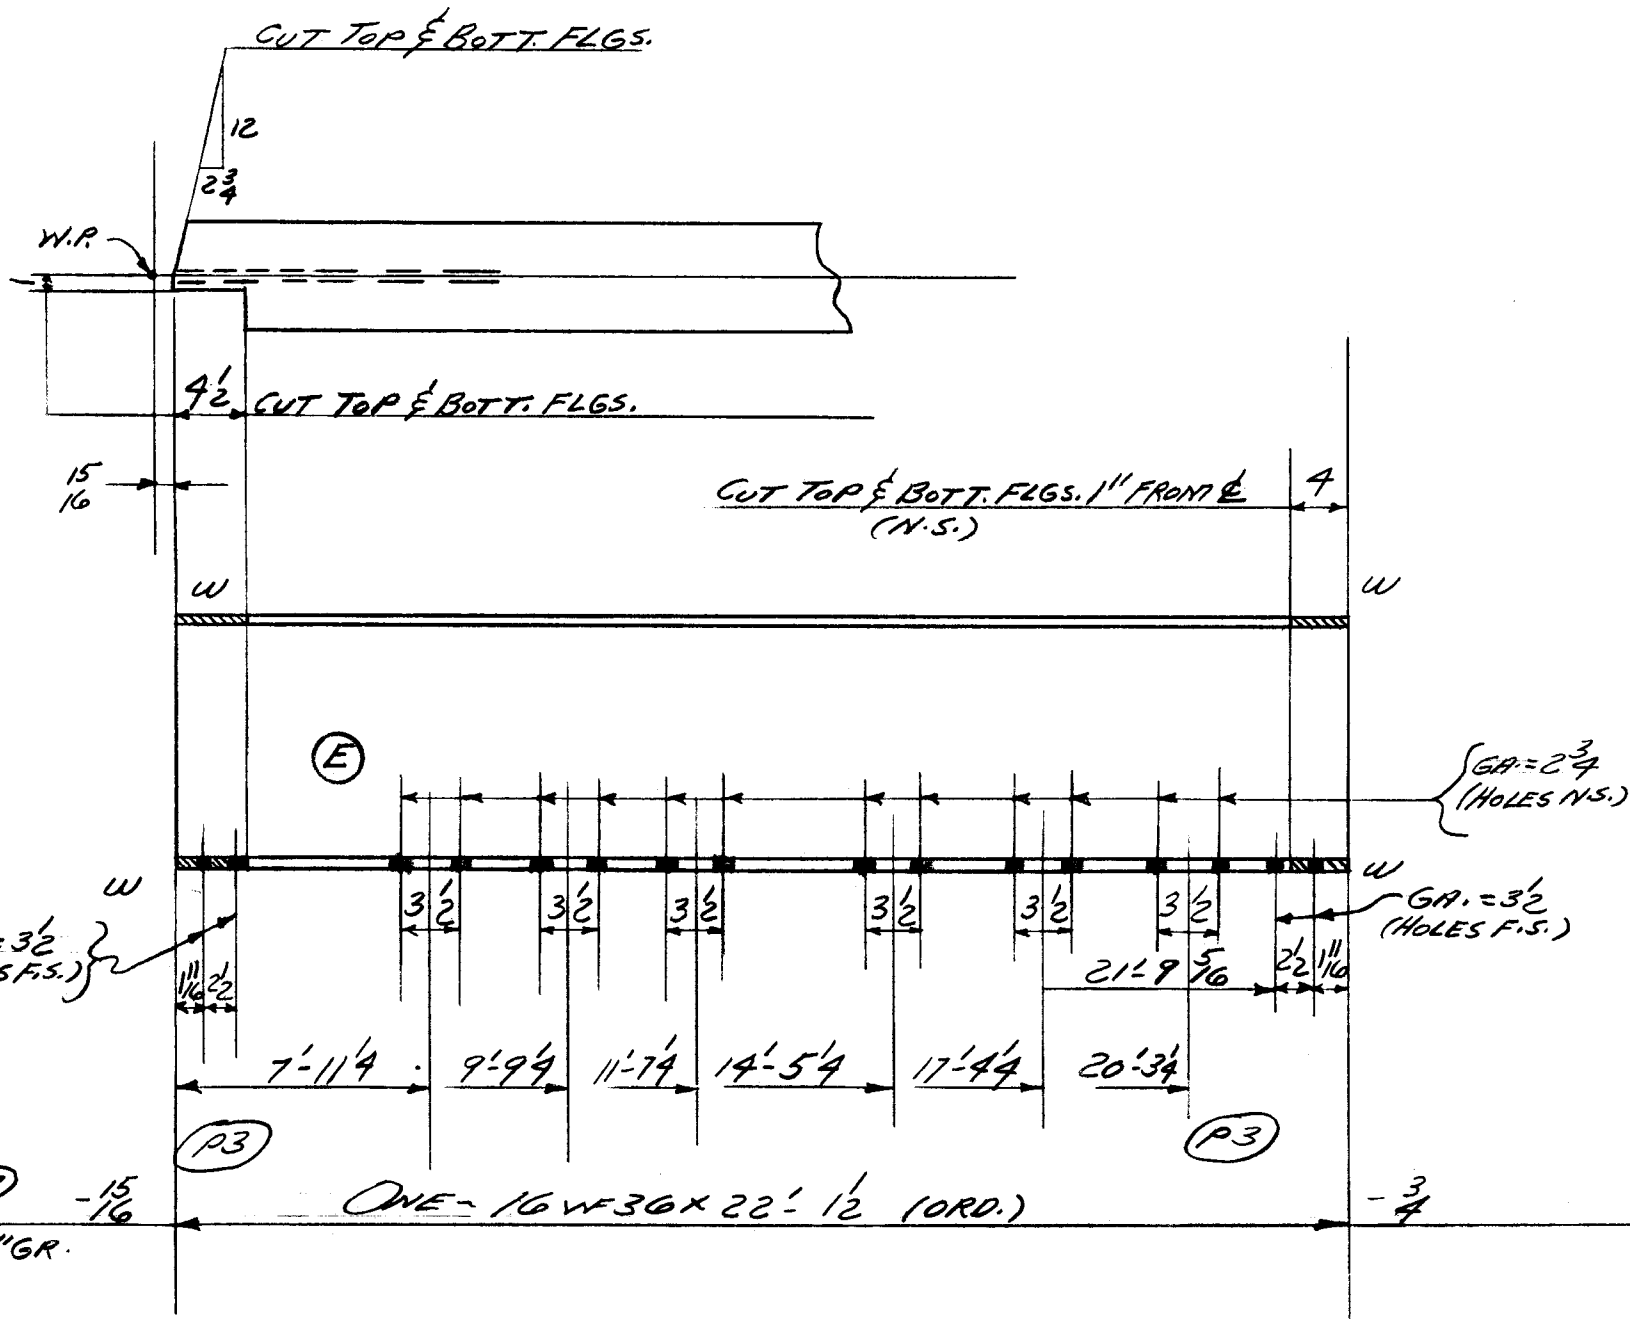

4 PAINT
797
801 TOTAL

TOTAL	ORD.	PLATES	STD.	BOLT	RIV.	BAR	SM. STD.	PAINT	WELD
1140	1134							6	

DET.	DATE	CHK'R.	DATE	IN CHARGE
J.B.O.	11-8-54	R.C.C.	12-2-54	FISHER

REVISIONS	CONTRACT NO.	SHEET NO.	CONTRACT NO.	SHEET NO.
NONE	4090	B438	4090	B438