



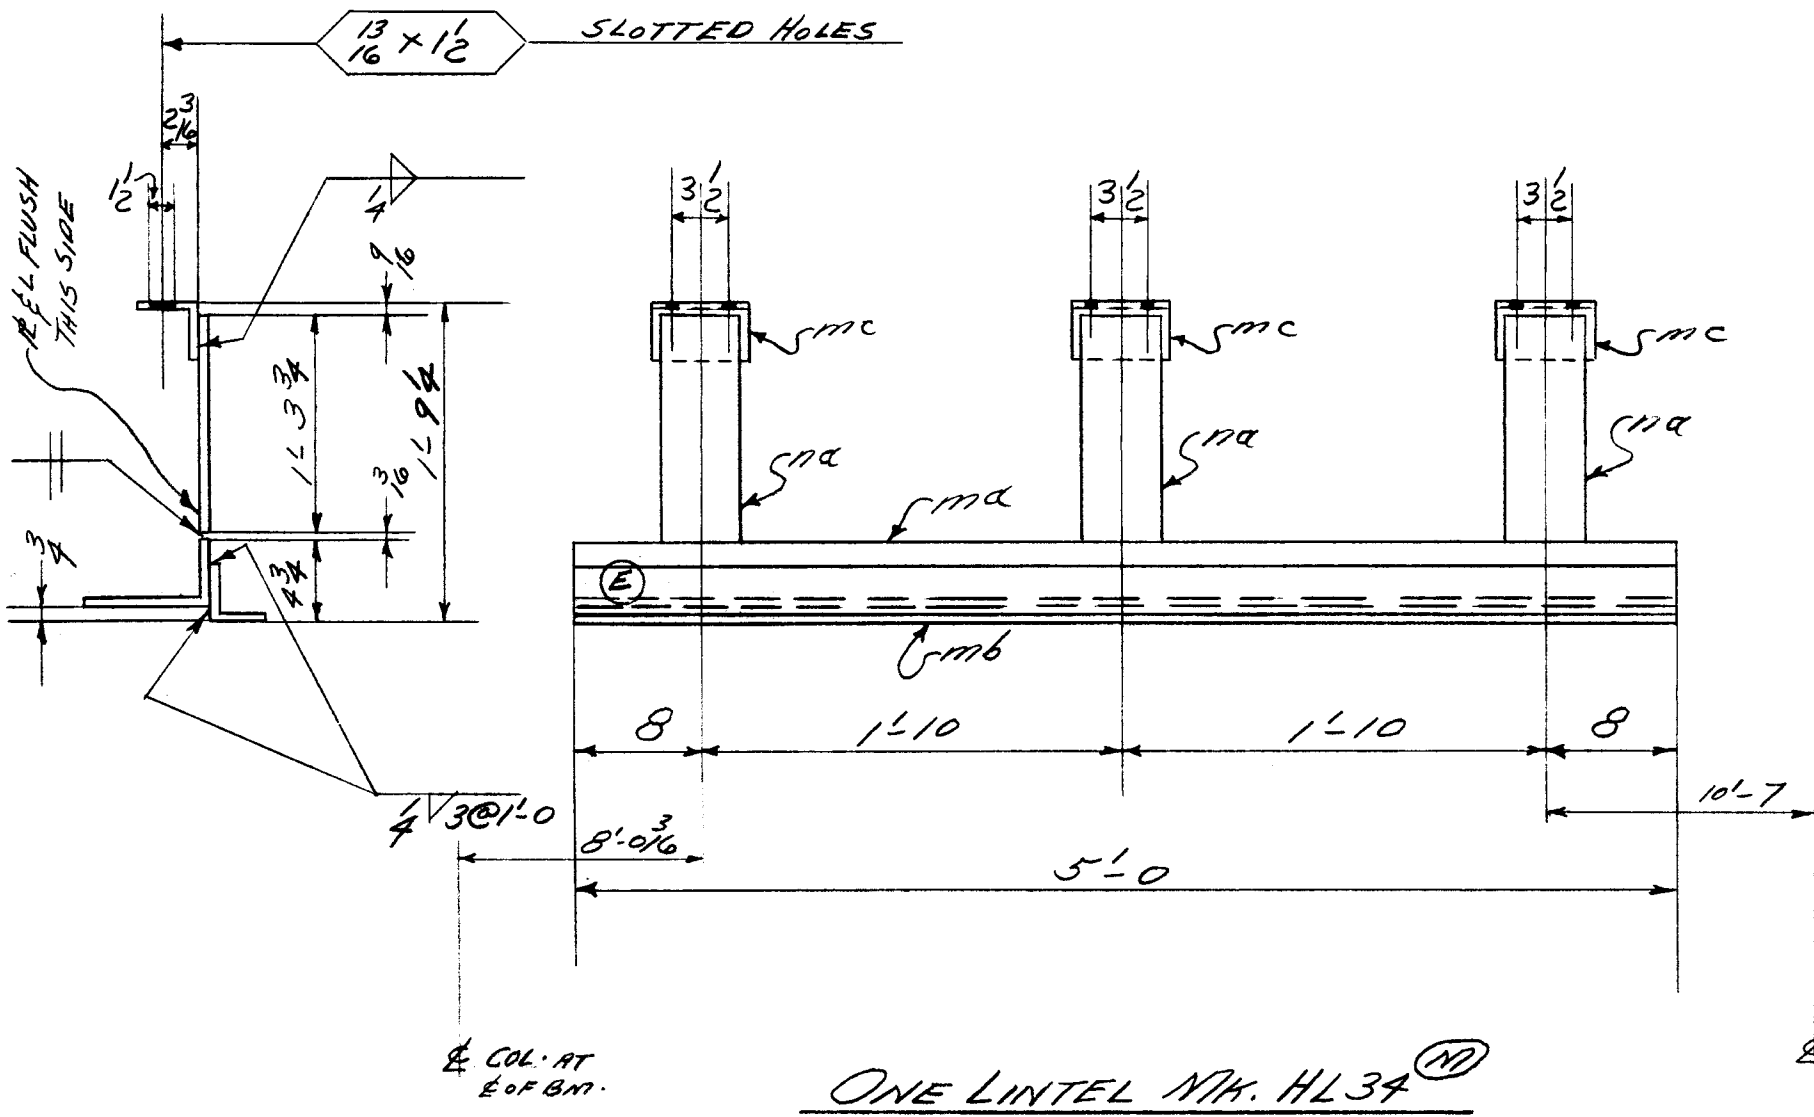

ONE LINTEL N/A. HL34 ND						
86	ONE	mq	L8x4x7/16	5	0	STK.
36	ONE	mb	L3 1/2 x 3 1/2 x 5/16	5	0	STK.
13	3	mc	L3 1/2 x 3 1/2 x 3/8	0	6	
25	3	na	PL 5 x 3/8	1	3 3/4	
1	PAINT					
161	TOTAL					

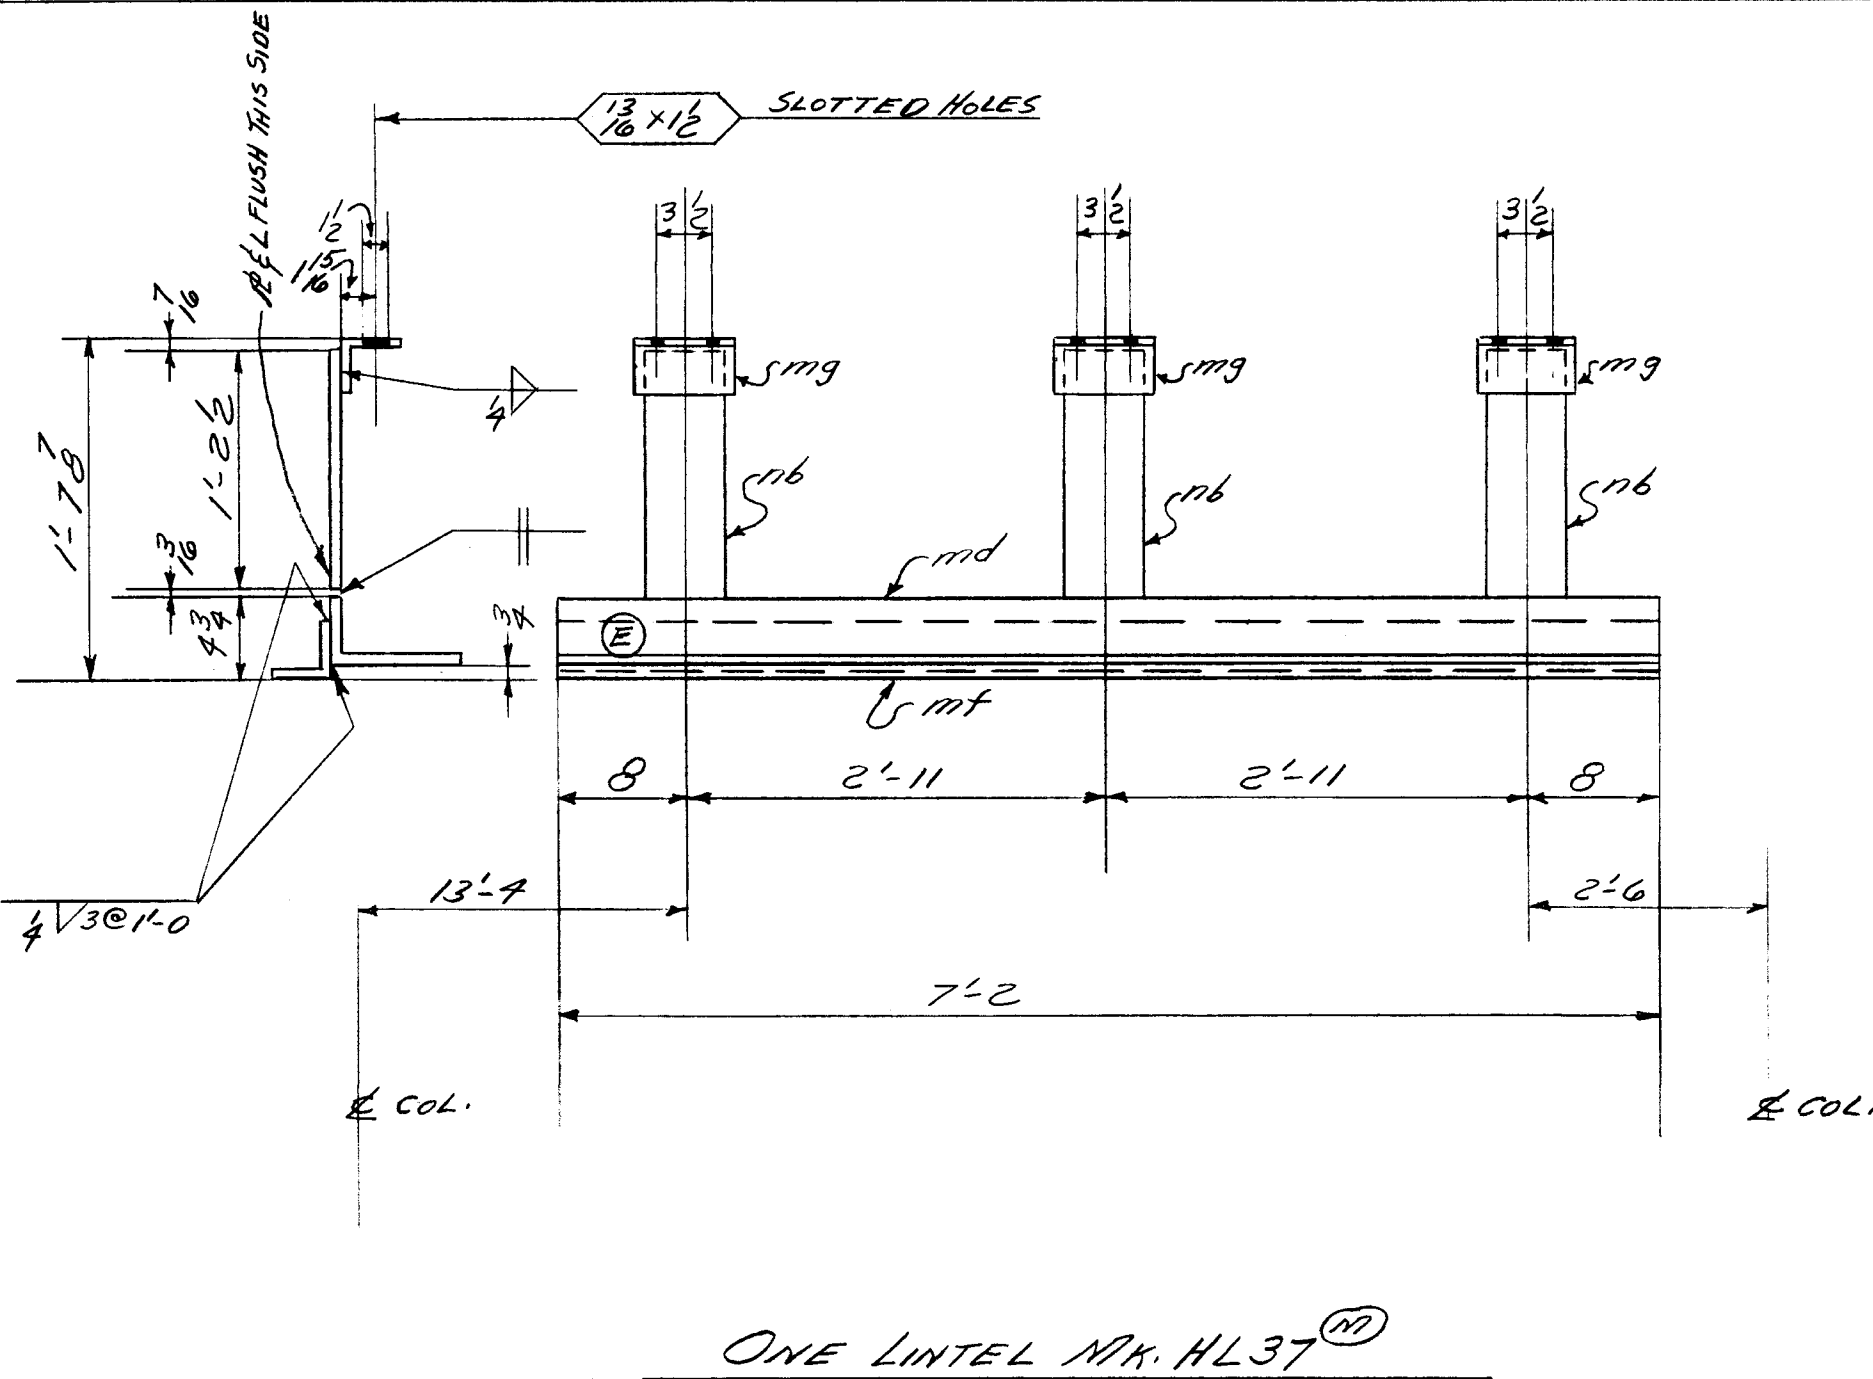

ONE LINTEL N/A. HL37 ND						
123	ONE	md	L8x4x7/16	7	2	STK.
54	ONE	mf	L3 1/2 x 3 1/2 x 5/16	7	2	STK.
13	3	mg	L3 1/2 x 3 1/2 x 3/8	0	6	
23	3	nb	PL 5 x 3/8	1	2 1/2	
1	PAINT					
212	TOTAL					

TOTAL	ORD.	PLATES	STD.	BOLT	RIV.	BAR	SM. STD.	PAINT	WELD
373			323			48		2	

DET. J.B.O.	DATE 11-24-54	CHK'R. R.C.C.	DATE 12-2-54	IN CHARGE FISHER
-------------	---------------	---------------	--------------	------------------

RIVETS	UNLESS NOTED	CONTRACT NO.	SHEET NO.	REVISIONS	CONTRACT NO.	SHEET NO.
NONE		4090	B439		4090	B439
OPEN HOLES	UNLESS NOTED					
NOTED						