



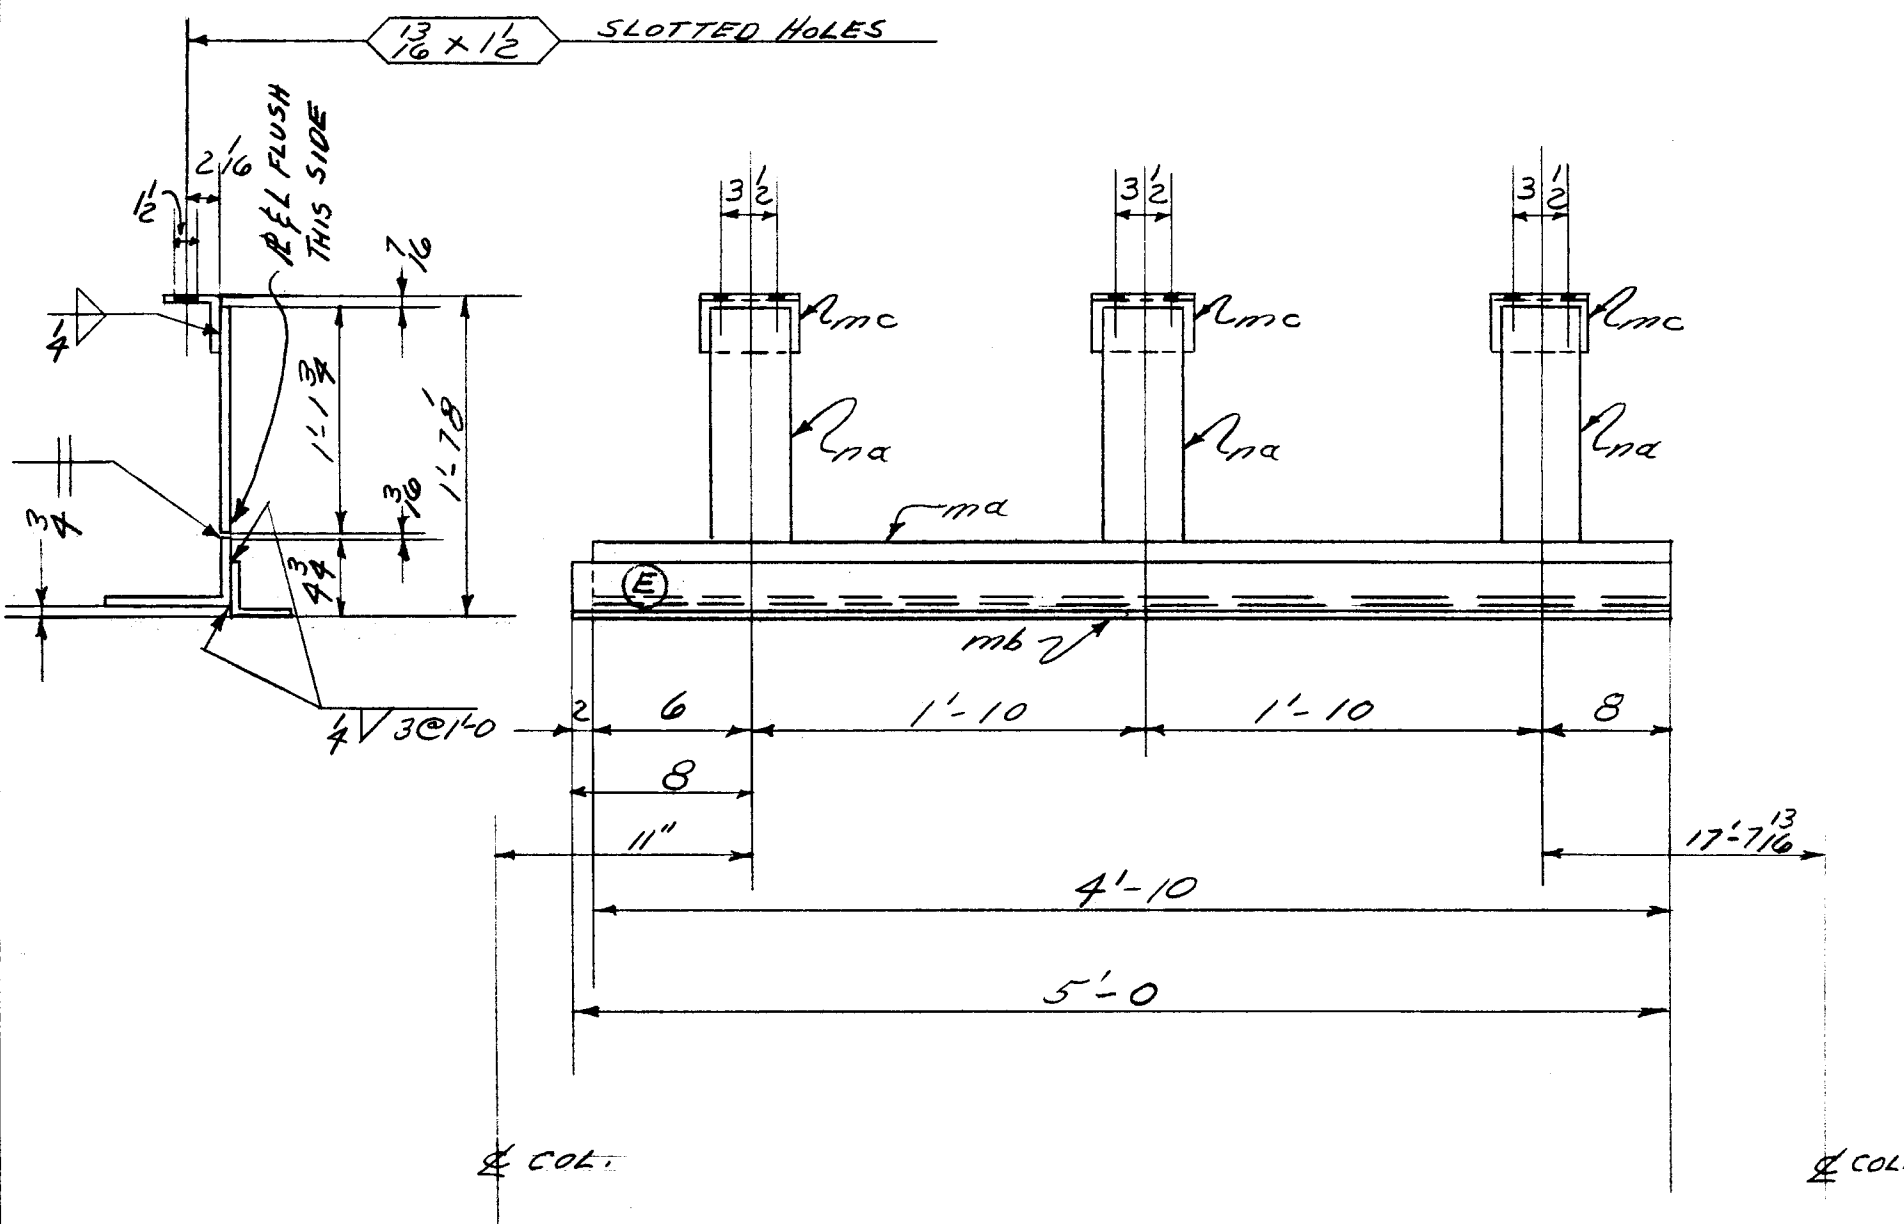

ONE LINTEL MK. HL 36 (M)						
83	ONE	ma	L 8 x 4 x 7/16	4	10	STK.
36	ONE	mb	L 3 1/2 x 3 1/2 x 5/16	5	0	STK.
13	3	mc	L 3 1/2 x 3 1/2 x 3/8	0	6	
22	3	na	R 5 x 3	1	1 3/4	
1 PAINT						
155 TOTAL						

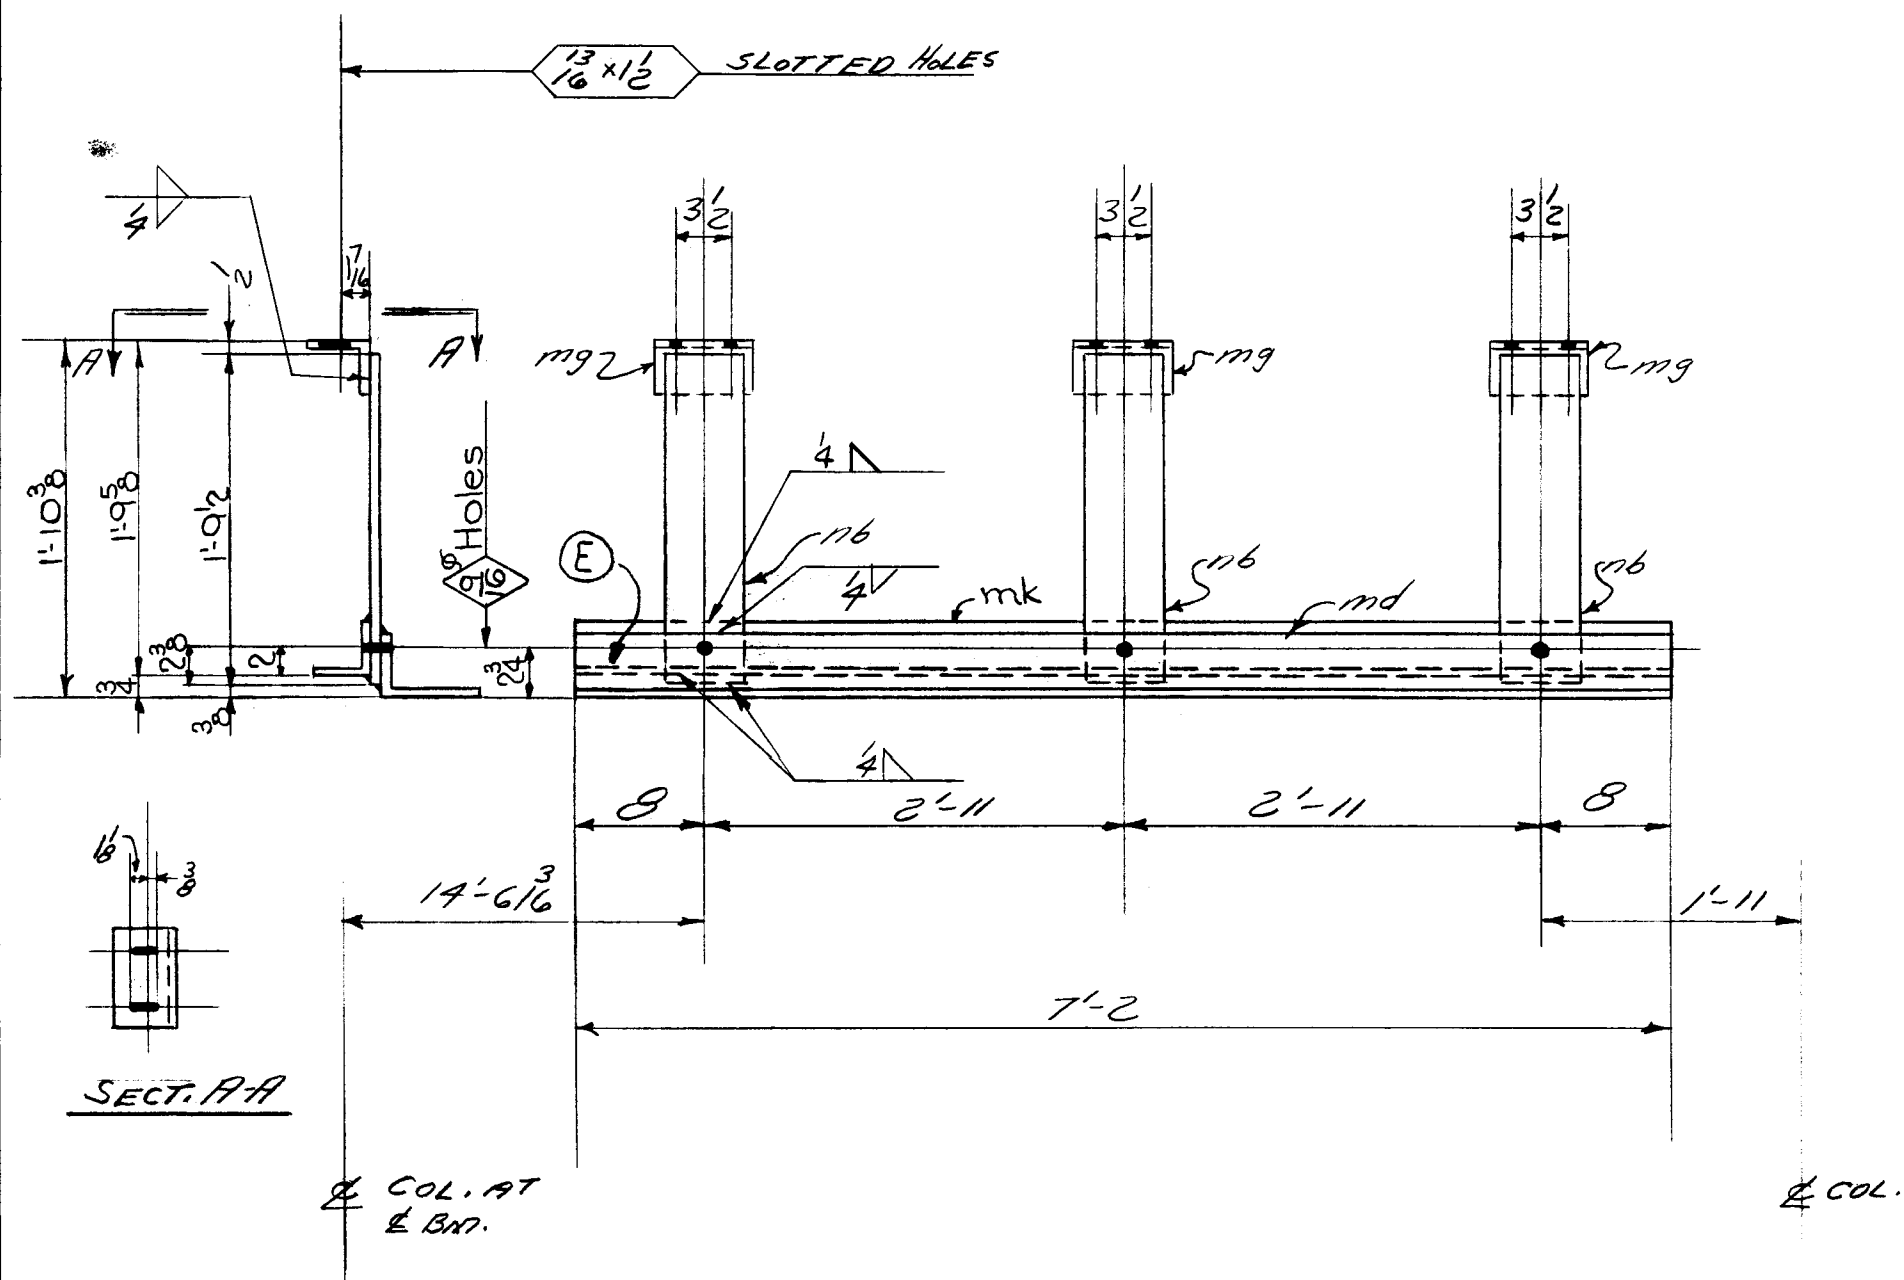

ONE LINTEL MK. HL 35 (M)						
74	ONE	md	L 6 x 4 x 5/16	7	2	STK.
52	ONE	mt	L 3 1/2 x 3 1/2 x 5/16	7	2	STK.
13	3	mg	L 3 1/2 x 3 1/2 x 3/8	0	6	
34	3	nb	R 5 x 3	1	9 1/2	
1 PAINT						
174 TOTAL						

TOTAL	ORD.	PLATES	STD.	BOLT	RIV.	BAR	SM. STD.	PAINT	WELD
329			271			56		2	

DET.	DATE	CHK'R.	DATE	IN CHARGE
J.B.O.	11-24-54	R.C.C.	12-4-54	FISHER

RIVETS	UNLESS NOTED	CONTRACT NO.	SHEET NO.	REVISIONS	CONTRACT NO.	SHEET NO.
NONE	UNLESS NOTED	4090	B440	12-21-54: Approval changes as per FD11	4090	B440
OPEN HOLES	NOTED					