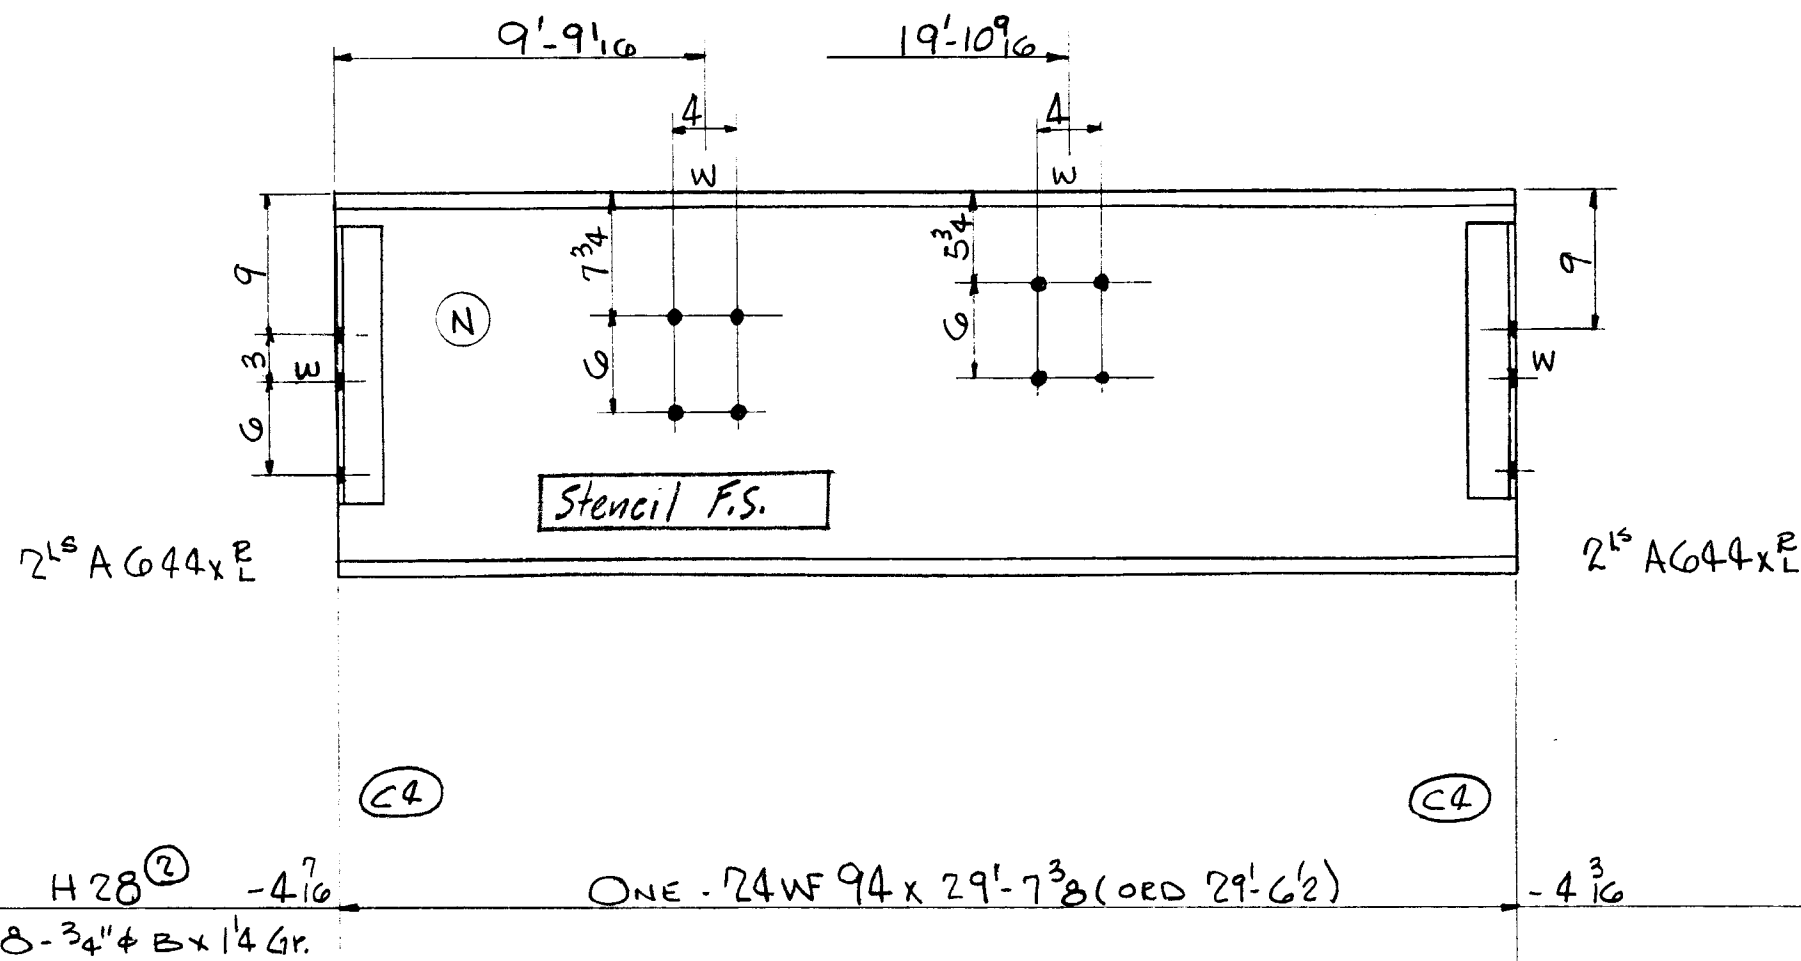
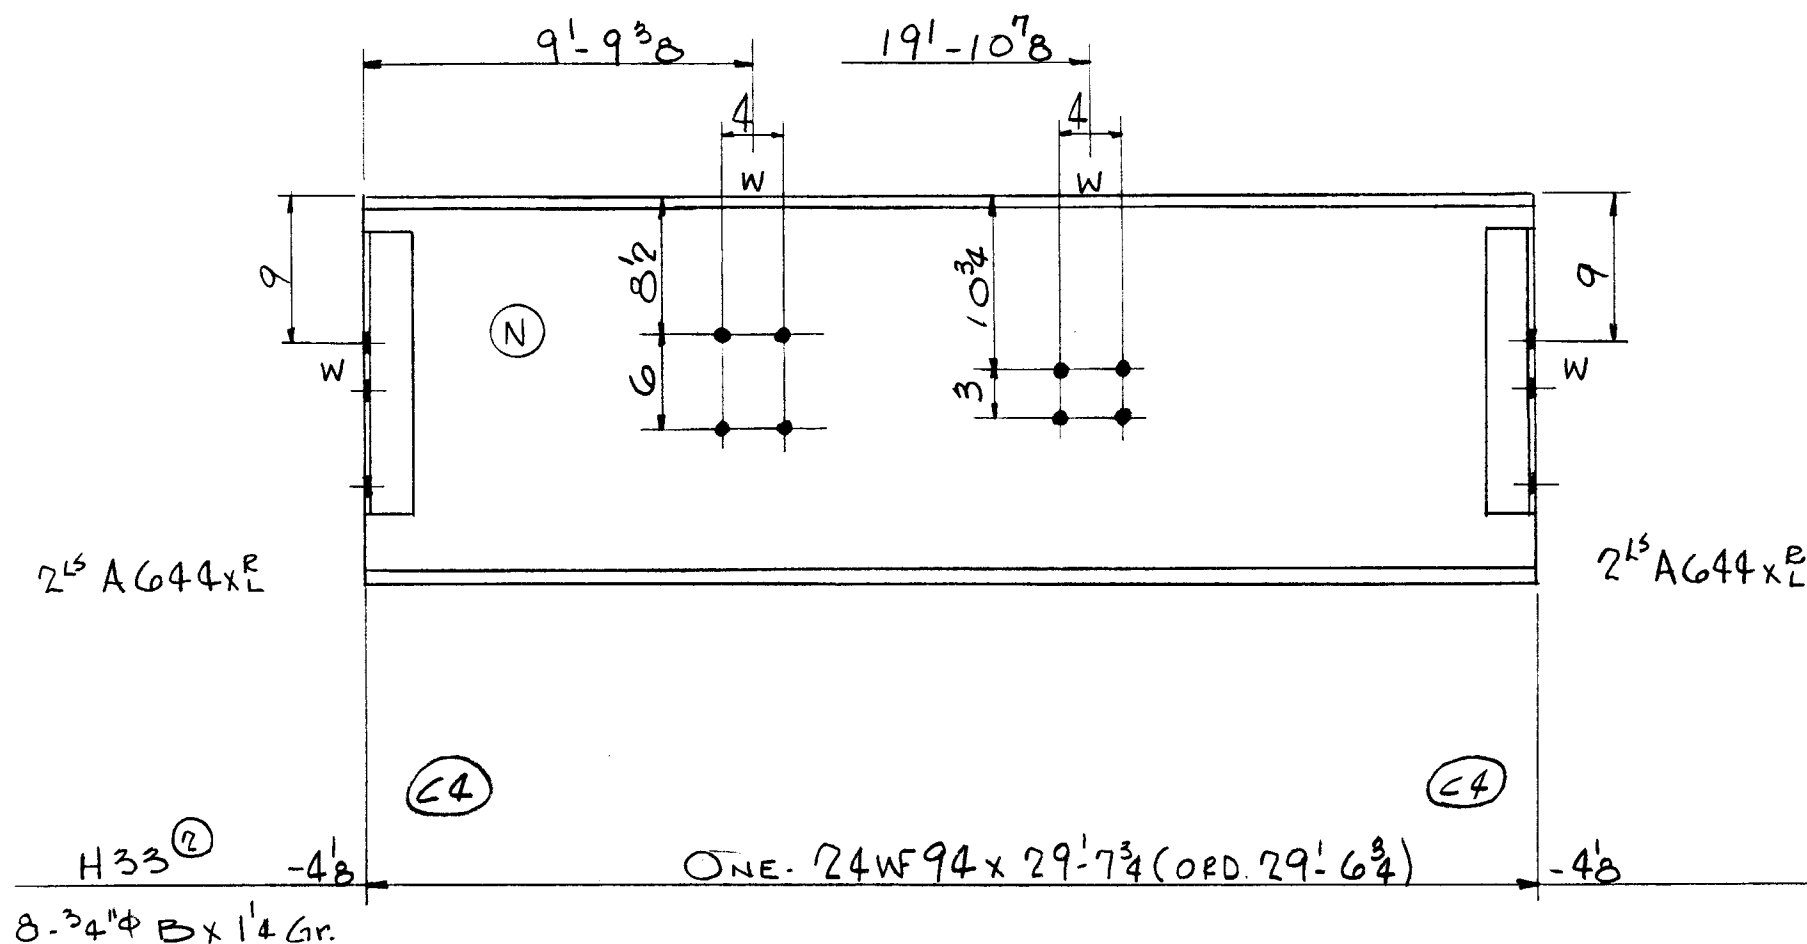
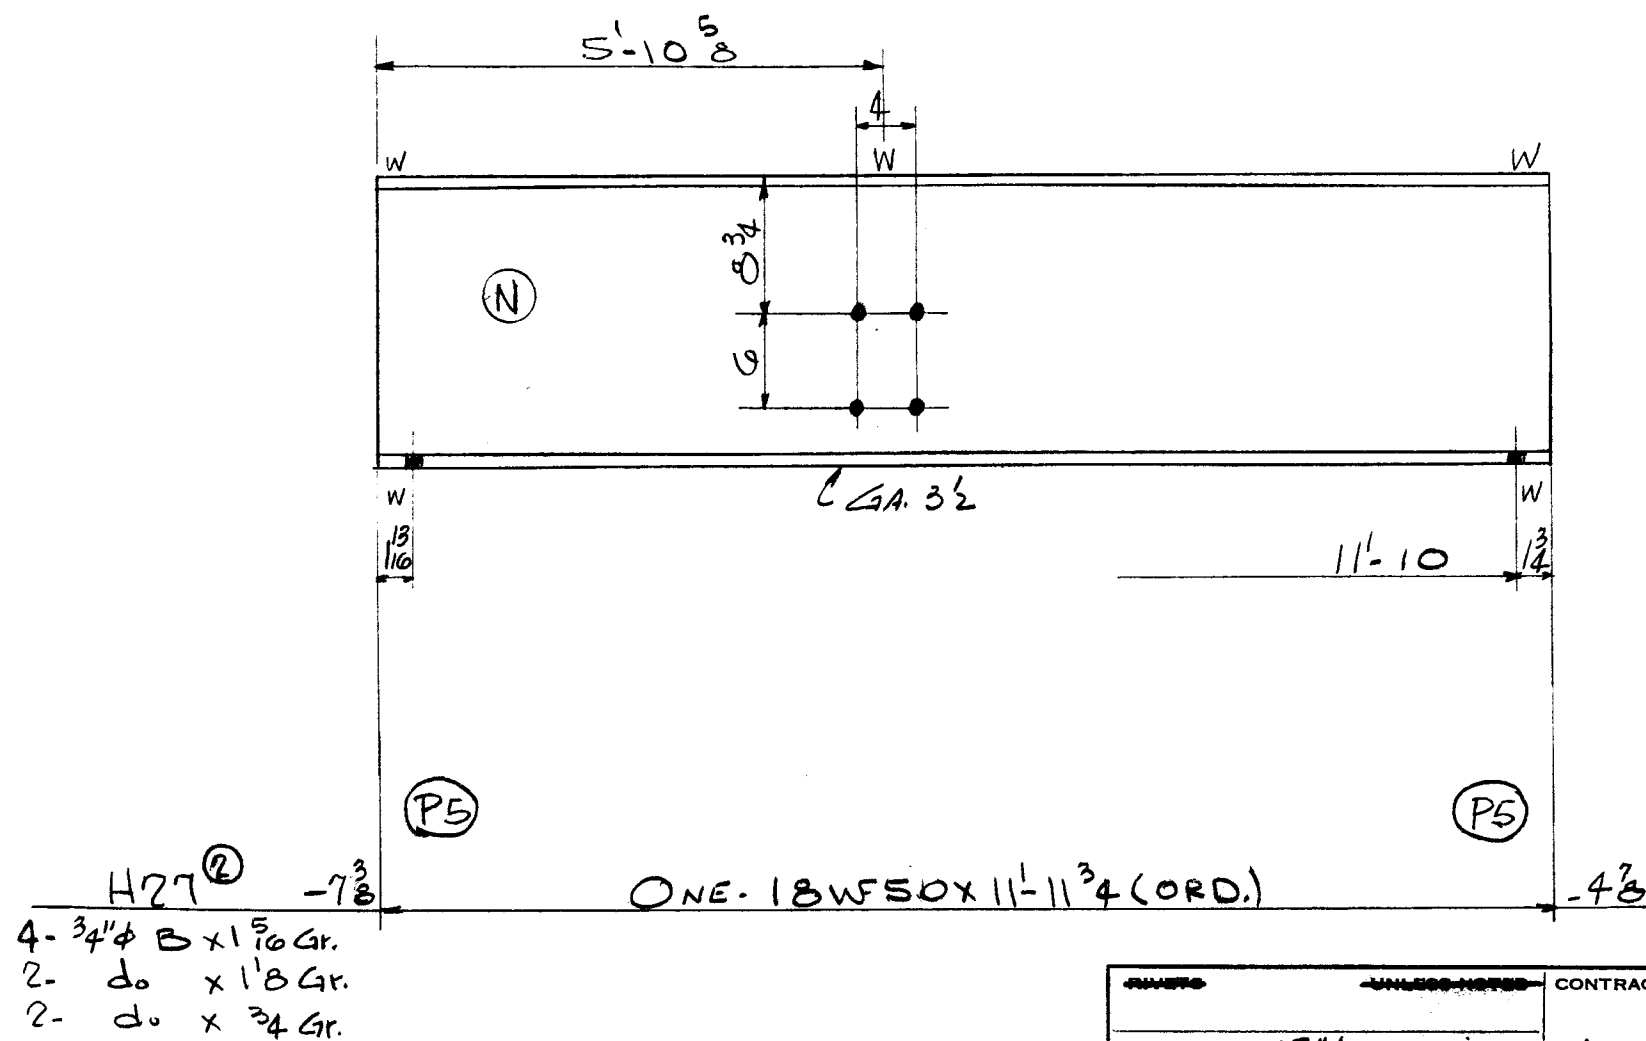


NAME OF STRUCTURE
THE HARTFORD PUBLIC LIBRARY
HARTFORD - CONNECTICUT

[illegible][illegible][illegible]

DET. LWS	DATE 11-5-54	CHK'R. CZ	DATE 11-29-54	IN CHARGE FISHER
REVISIONS			CONTRACT NO. 4090	SHEET NO. B450

WELD Lot 5