



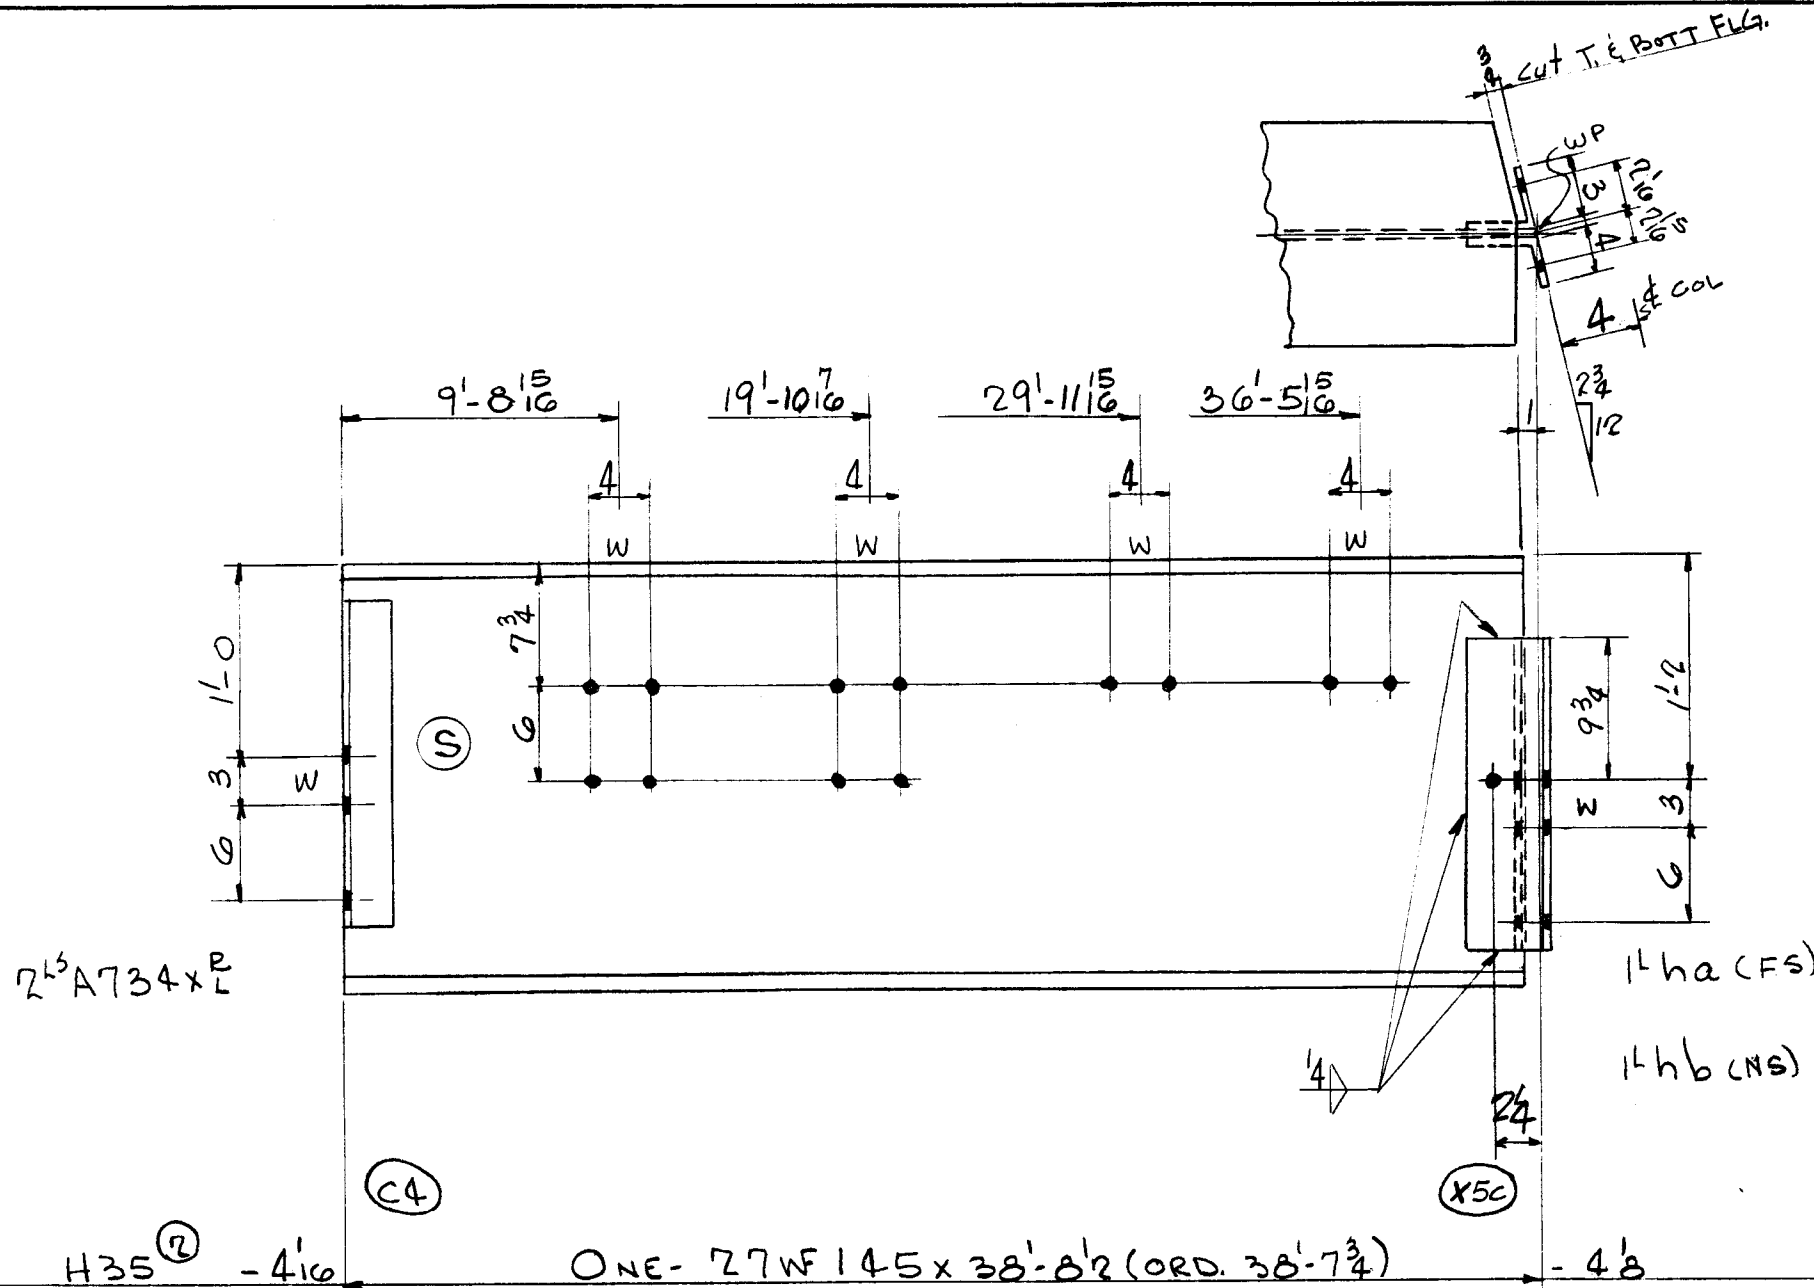

28	PAINT					
28	2	A734xL				
16	1	ha	L 3 1/2 x 3 x 7/16	1 8 1/2	(BENT)	
18	1	hb	L 4 x 3 1/2 x 7/16	1 8 1/2	(do)	

5604
5694 TOTAL

8-3/4" φ B x 1/16 Gr.
4- do x 1/16 Gr.

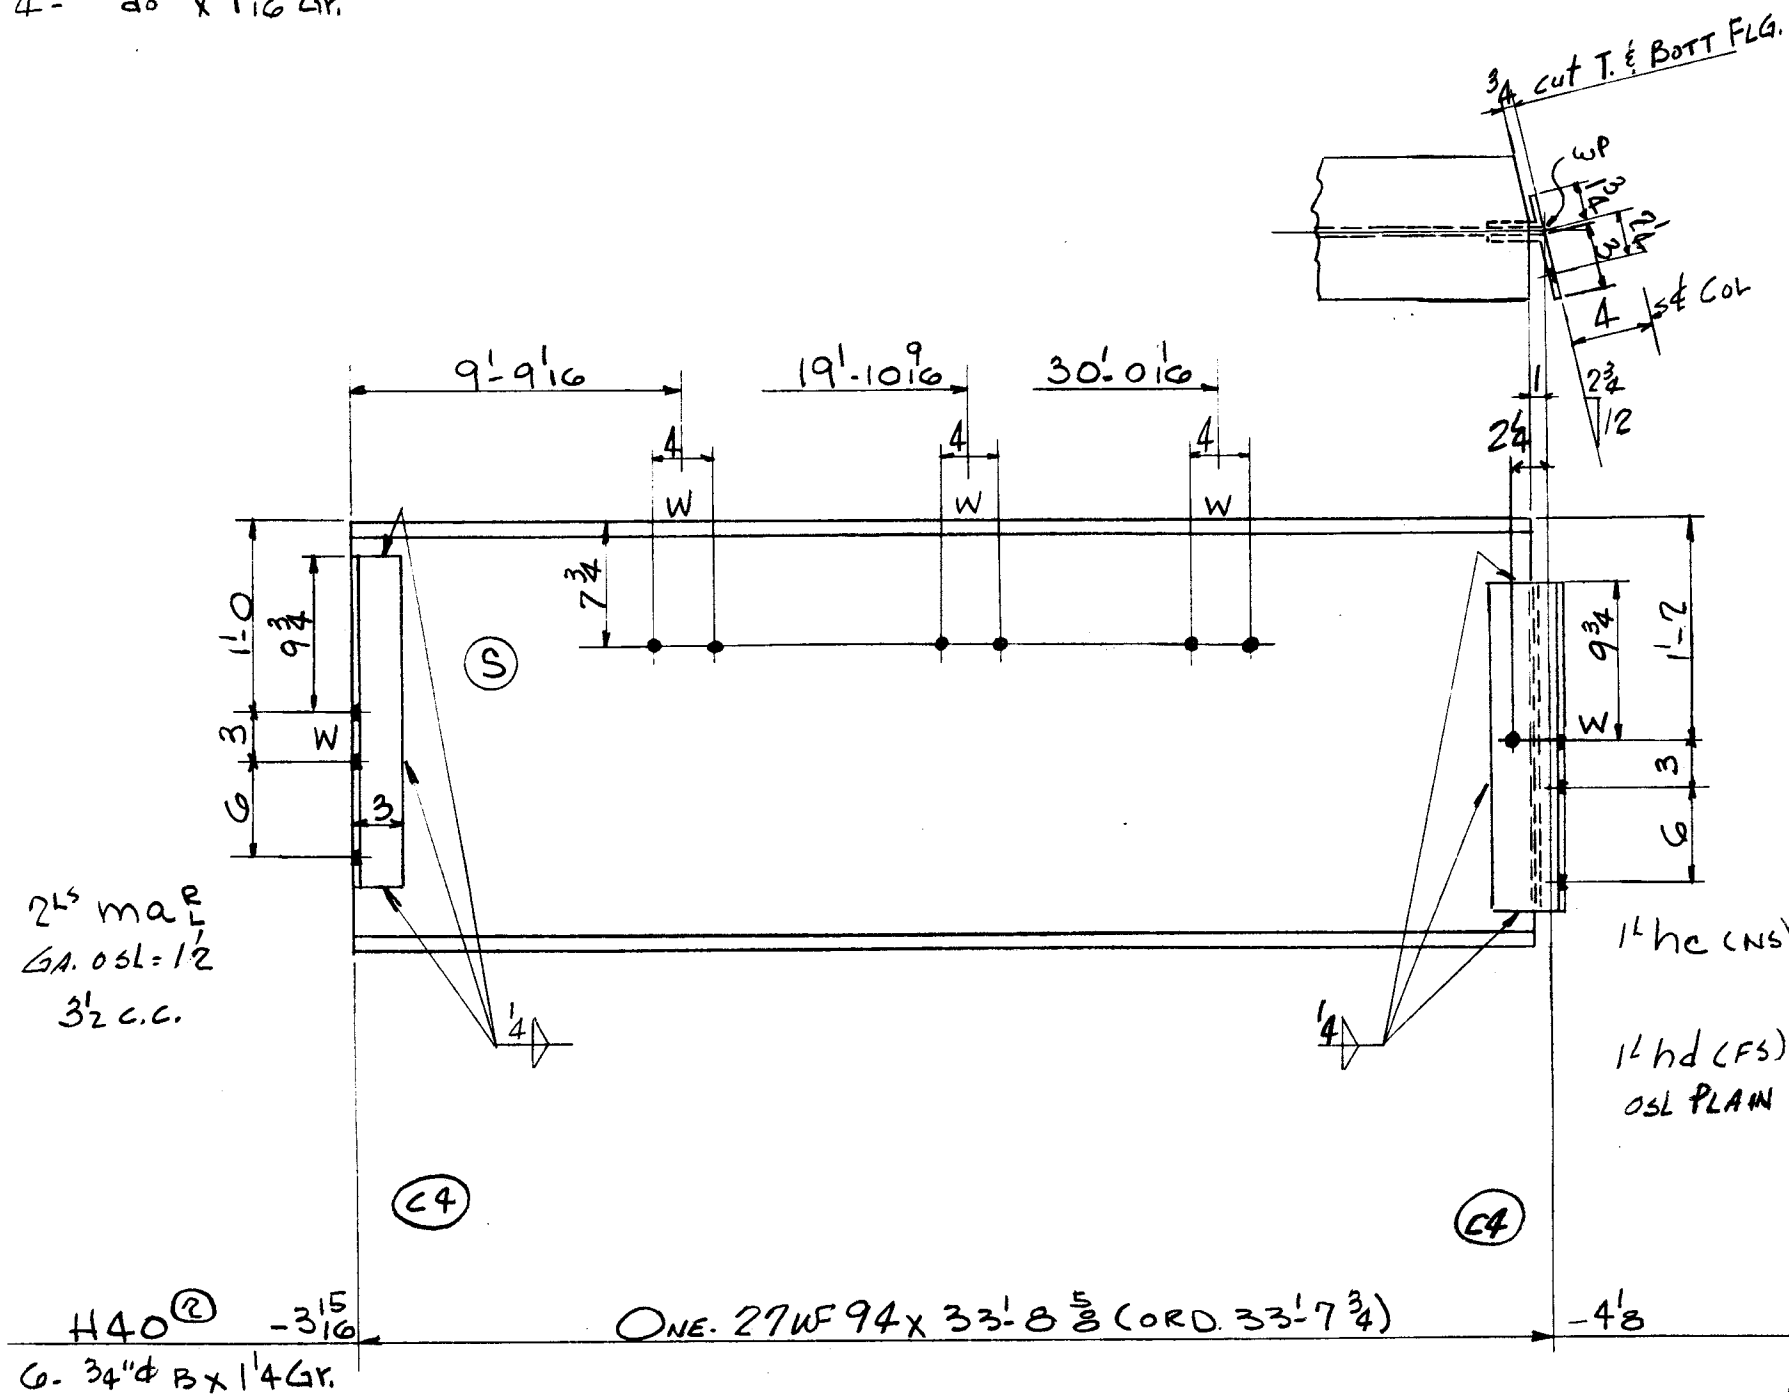

16	PAINT					
26	2	ma L	L 3 x 2 1/2 x 7/16	1 8 1/2		
16	1	hc	L 3 1/2 x 3 x 7/16	1 8 1/2	(BENT)	
14	1	hd	L 3 1/2 x 1 1/2 x 7/16	1 8 1/2	CF L 3 1/2 x 2 1/2 (BENT)	

3163
3235 TOTAL

TOTAL	ORD.	PLATES	STD.	BOLT	RIV.	BAR	SM. STD.	PAINT	WELD
8929	8767		118						44

DET.	DATE	CHK'R.	DATE	IN CHARGE
LWS	11-5-54	CZ	11-29-54	FISHER

REVISIONS	CONTRACT NO.	SHEET NO.	CONTRACT NO.	SHEET NO.
H35, H40 Fitting Holes 12/23/54	4090	B451	4090	B451

WELD LOT 5