
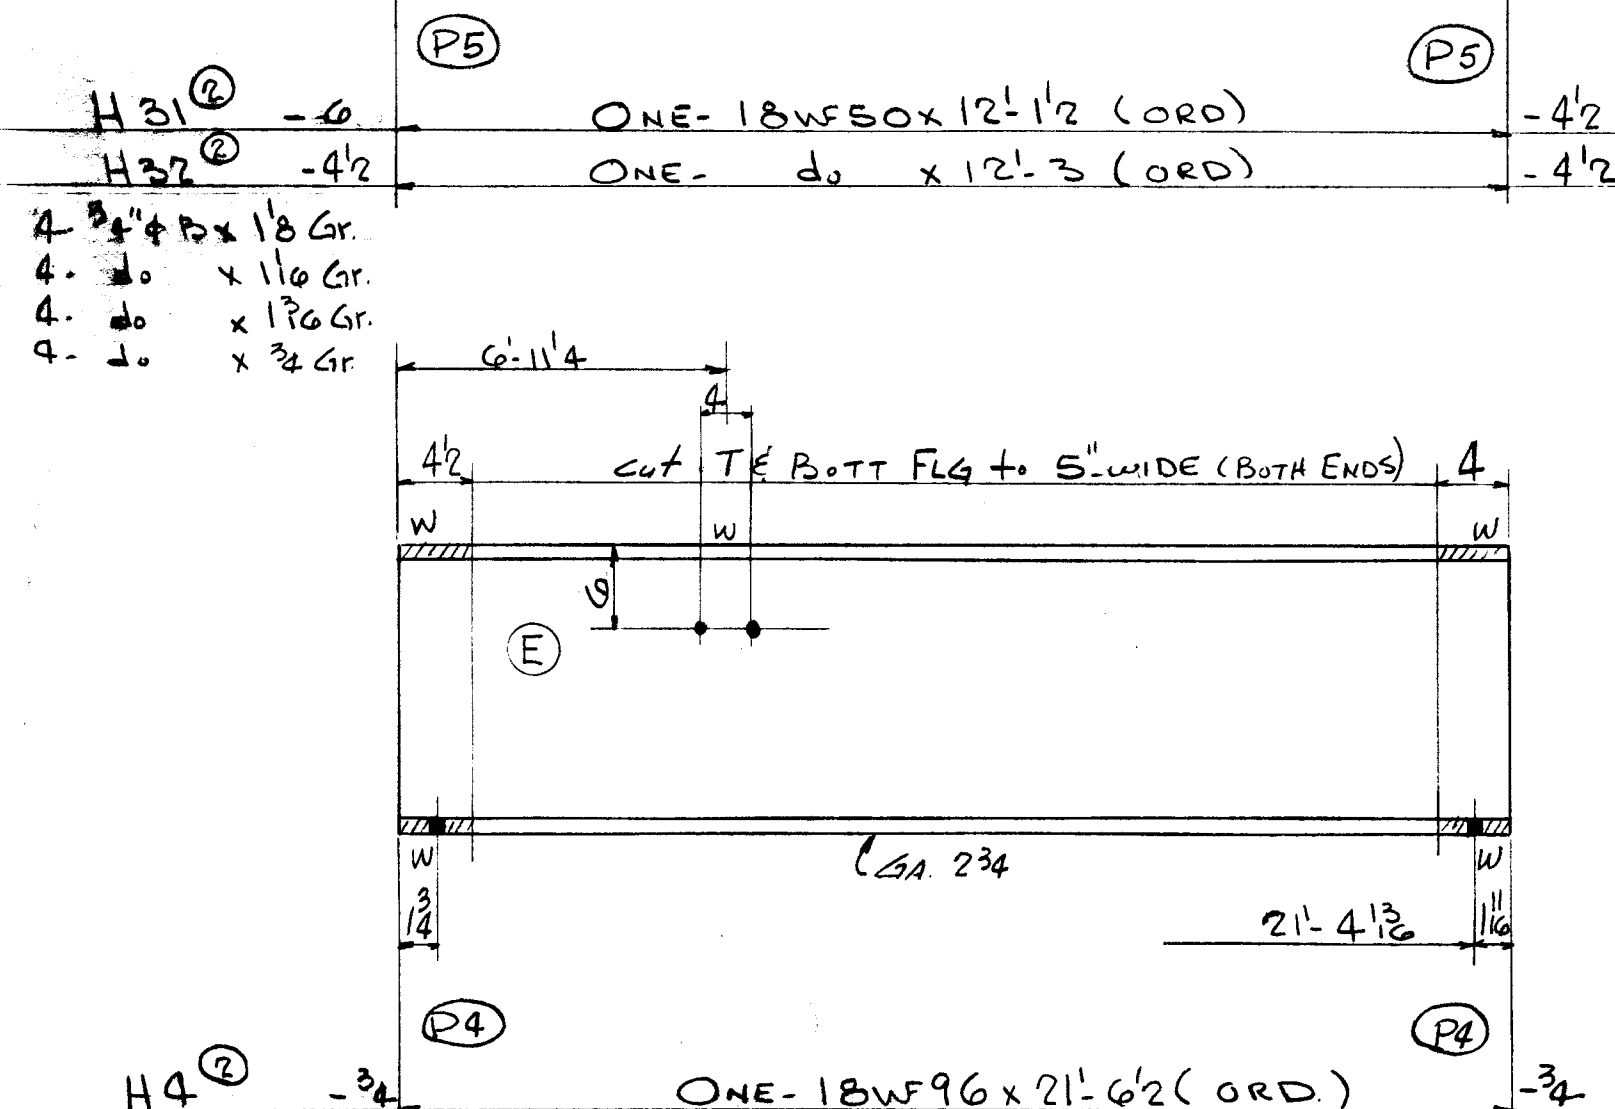
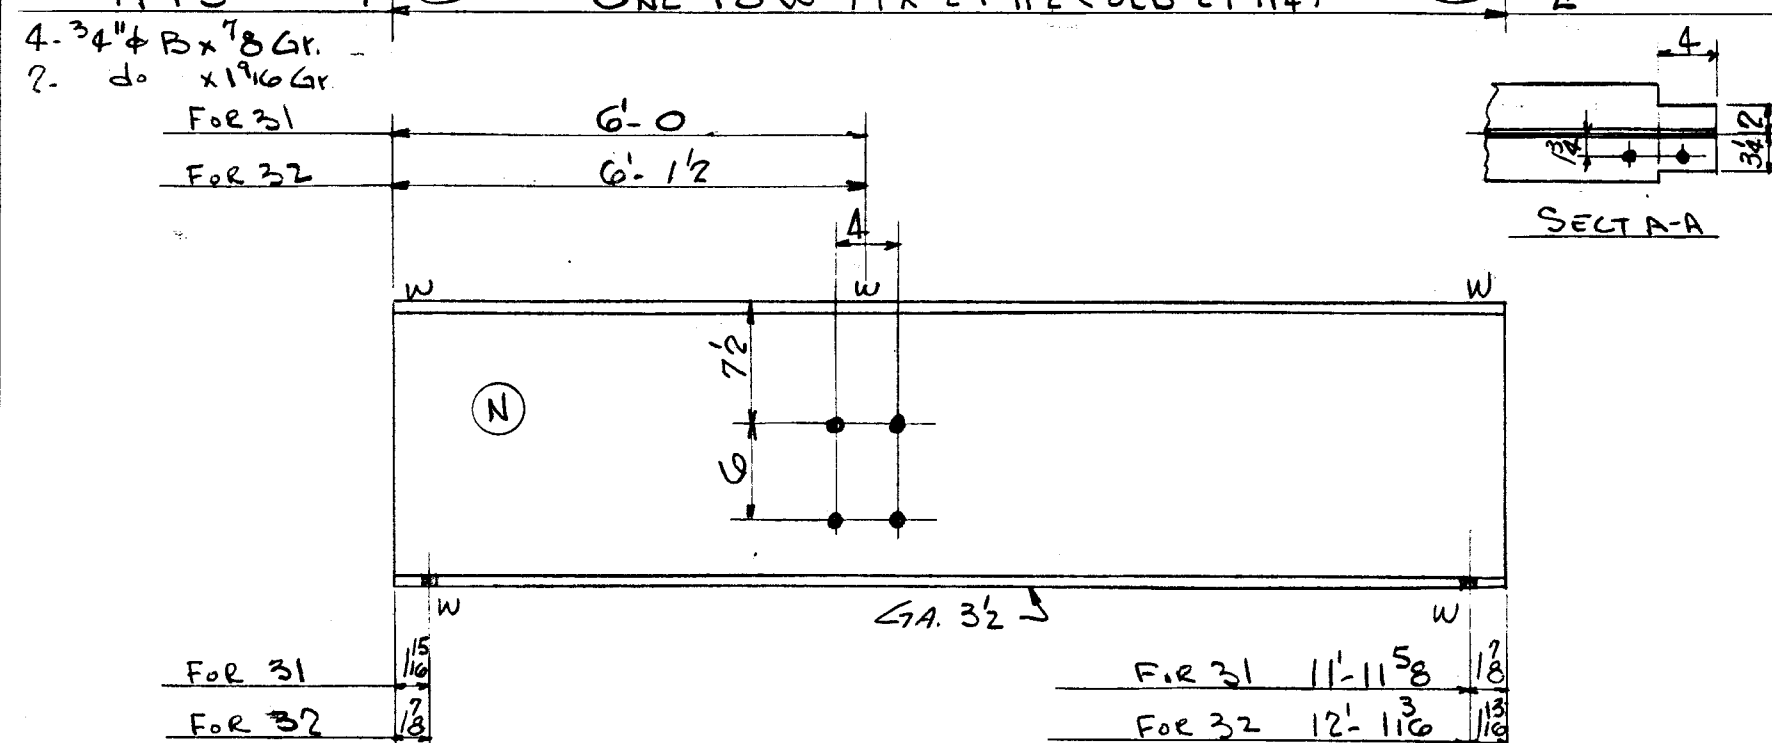


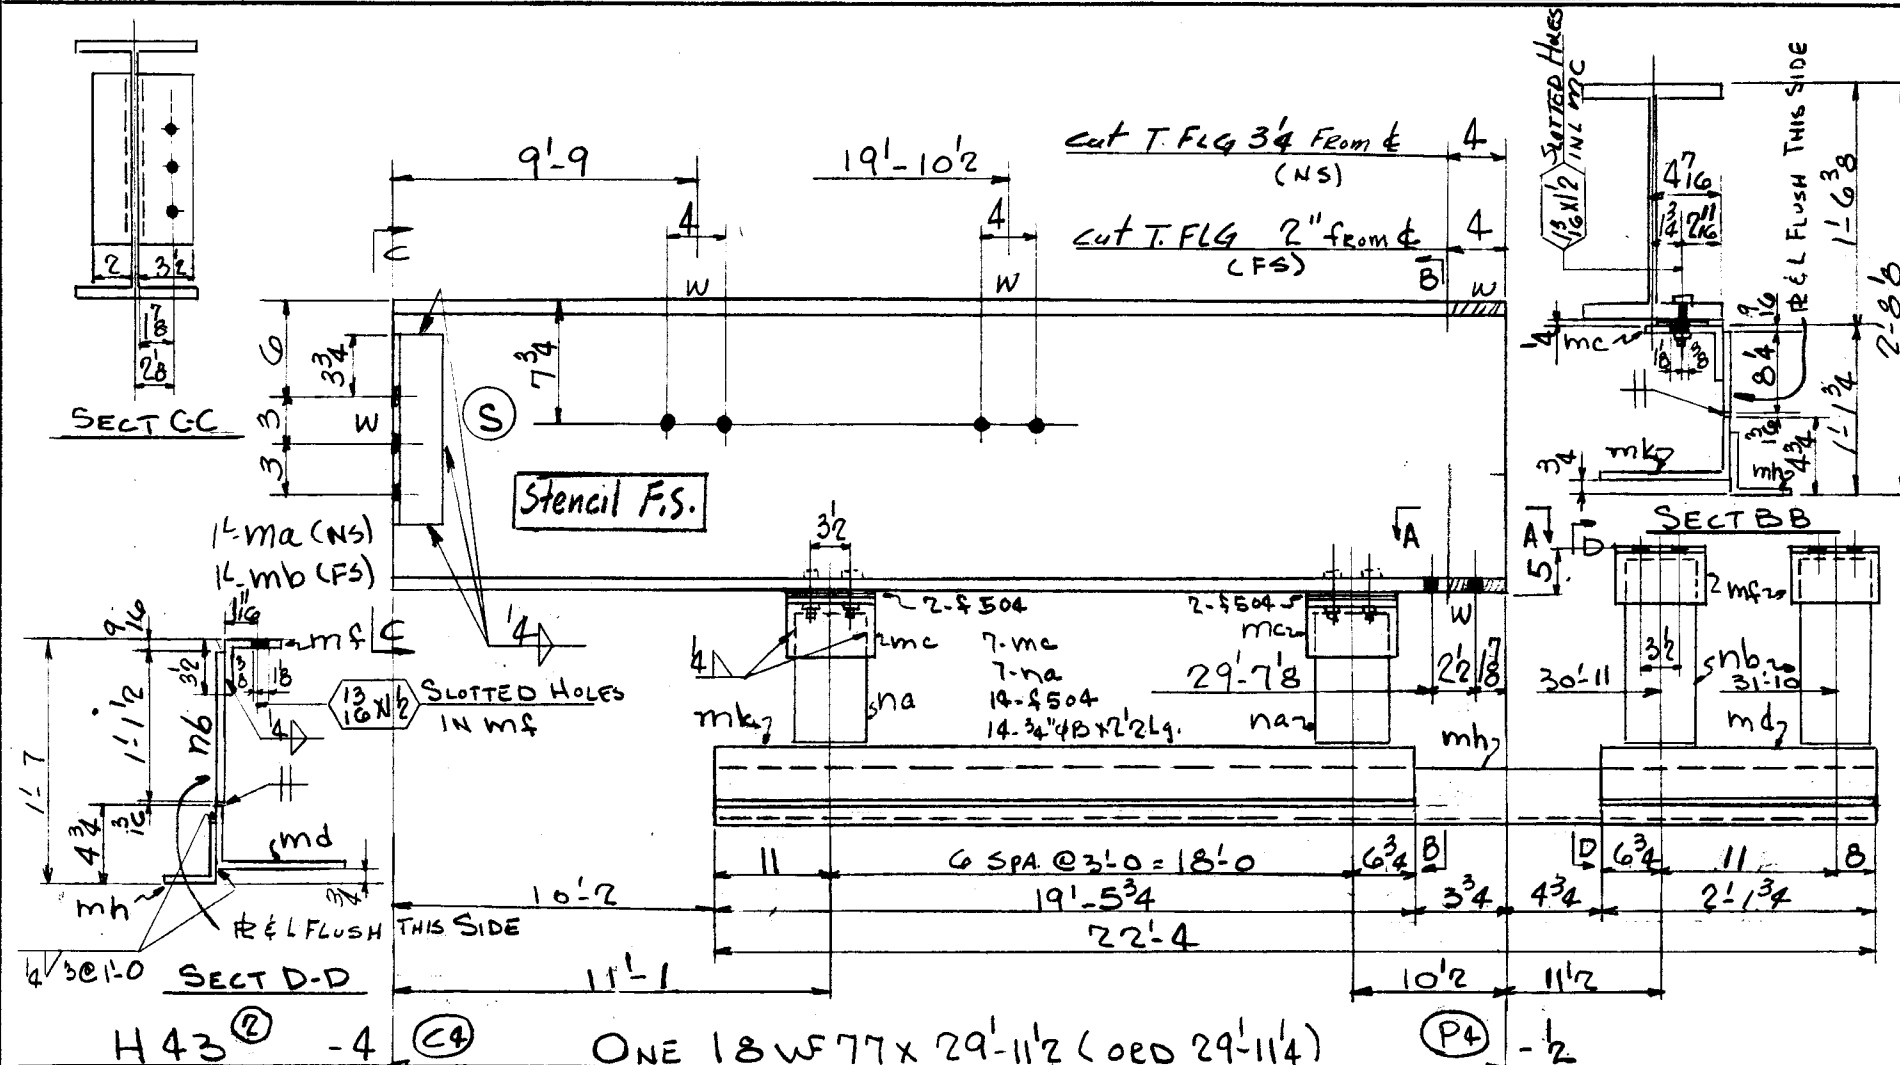

15	PAINT					
8	1	ma	L 3'2" x 3' x 3/8	0	11'2"	
6	1	mb	L 3' x 2' x 3/8	0	11'2"	
36	7	mc	L 5' x 3'2" x 3/8	0	6	
37	1	md	L 8' x 4' x 7/16	2	1'4"	Stk
9	2	mf	L 4' x 3'2" x 3/8	0	6	
161	1	mh	L 3'2" x 3'2" x 5/16	22	4	Stk
335	1	mk	L 8' x 4' x 7/16	19	5'4"	Stk
31	7	na	1/2 5' x 3/8	0	8'4"	
13	2	nb	do.	-1	1'2"	
12	14	5504	FILL 4' x 1/8	0	6	
9	14	3/4" 4	BOLTS	0	2'2"	SQUAD E NUT

2305		
2977	Total	

	610
	616

	10	Paint
2068		
2078		

TOTAL	ORD.	PLATES	STD.	BOLT	RIV.	BAR	SM. STD.	PAINT	WELD
6281	5593		592	9		56		31	

DET.	DATE	CHK'R.	DATE	IN CHARGE
LWS	11-8-54	CZ	11-29-54	FISHER

REVISIONS	CONTRACT NO.	SHEET NO.
1-26-55: nb made 1" longer-SECT.D-D Revised	4090	B452

WELD LOTS *