



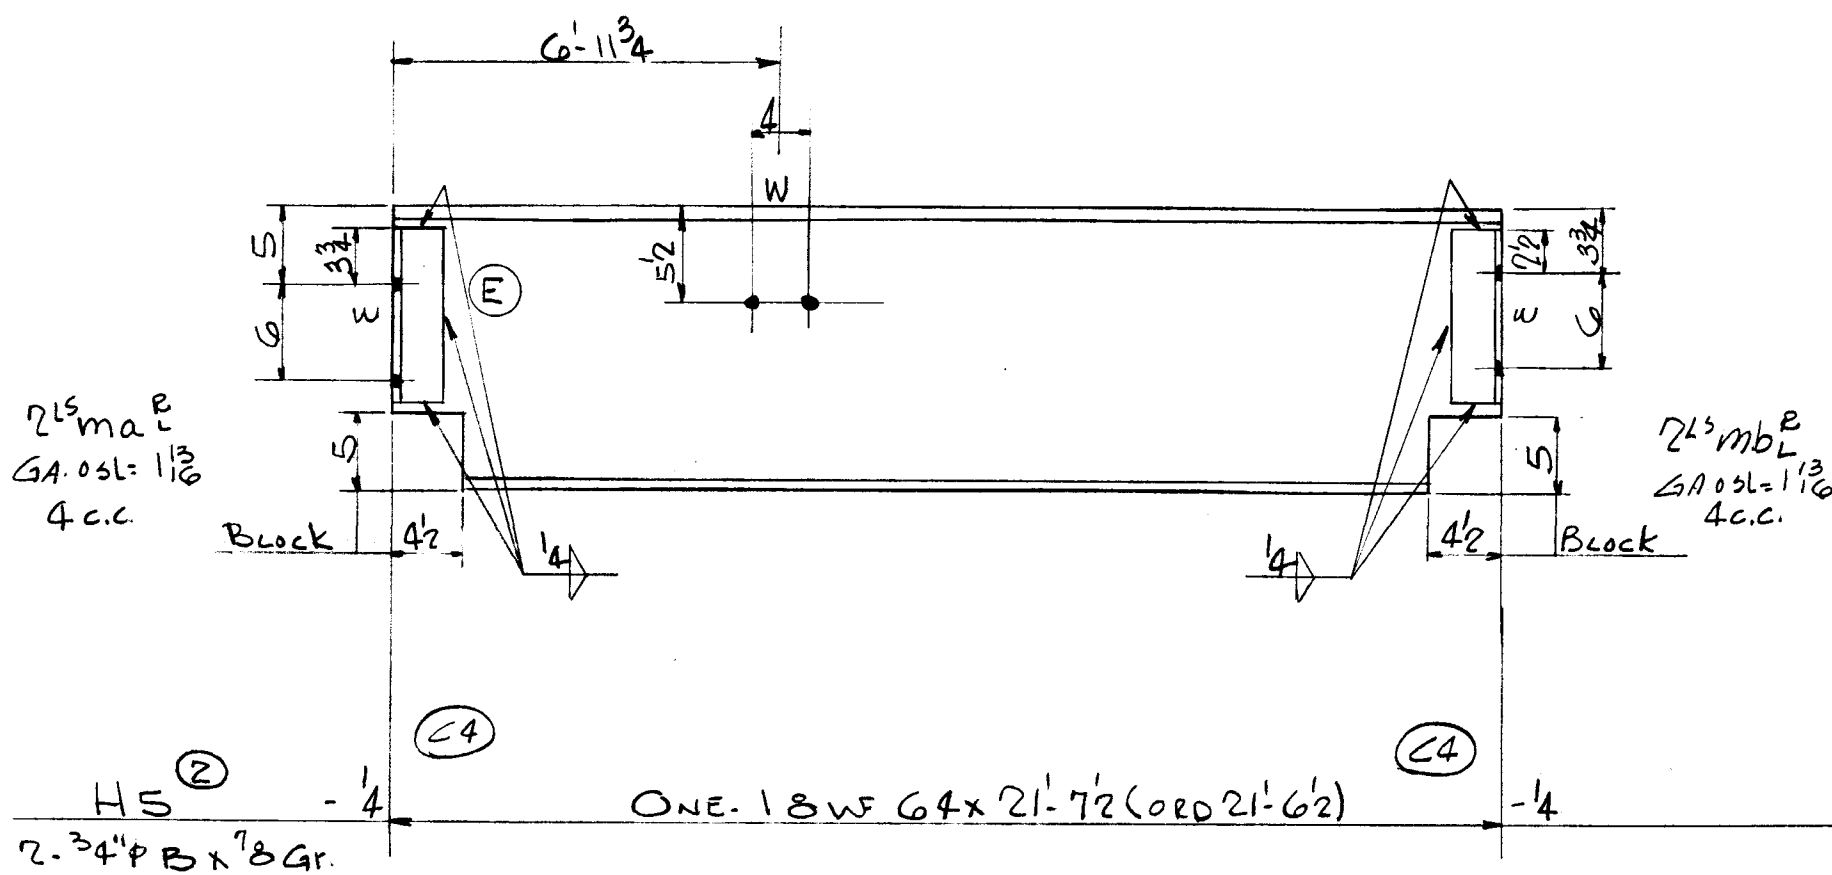


7	PAINT					
14	2 m _a ^E	L3x3x3/8	0	11 1/2		
14	2 m _b ^E	do	0	11 1/2		

1379
1414 TOTAL

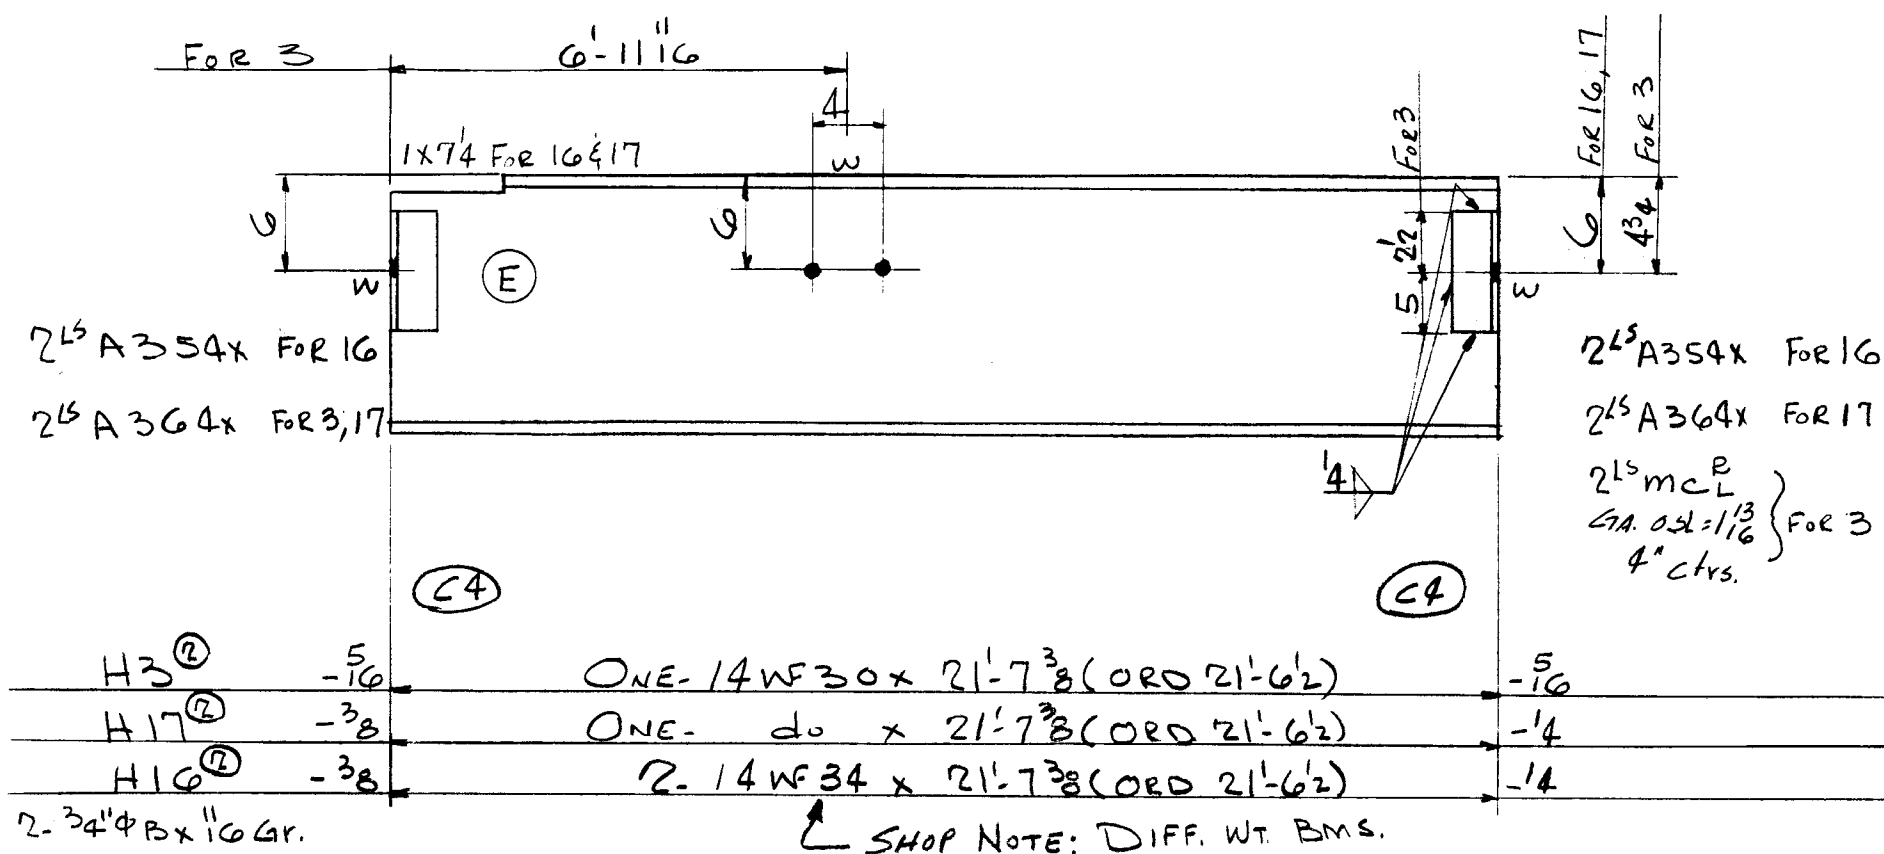

14	PAINT					
36	8 A354X				FOR 16	
27	6 A364X				4 FOR 17	
9	2 m _c ^E	L3x3x3/8	0	7 1/2	FOR 3	

646
646
1465
2843 TOTAL

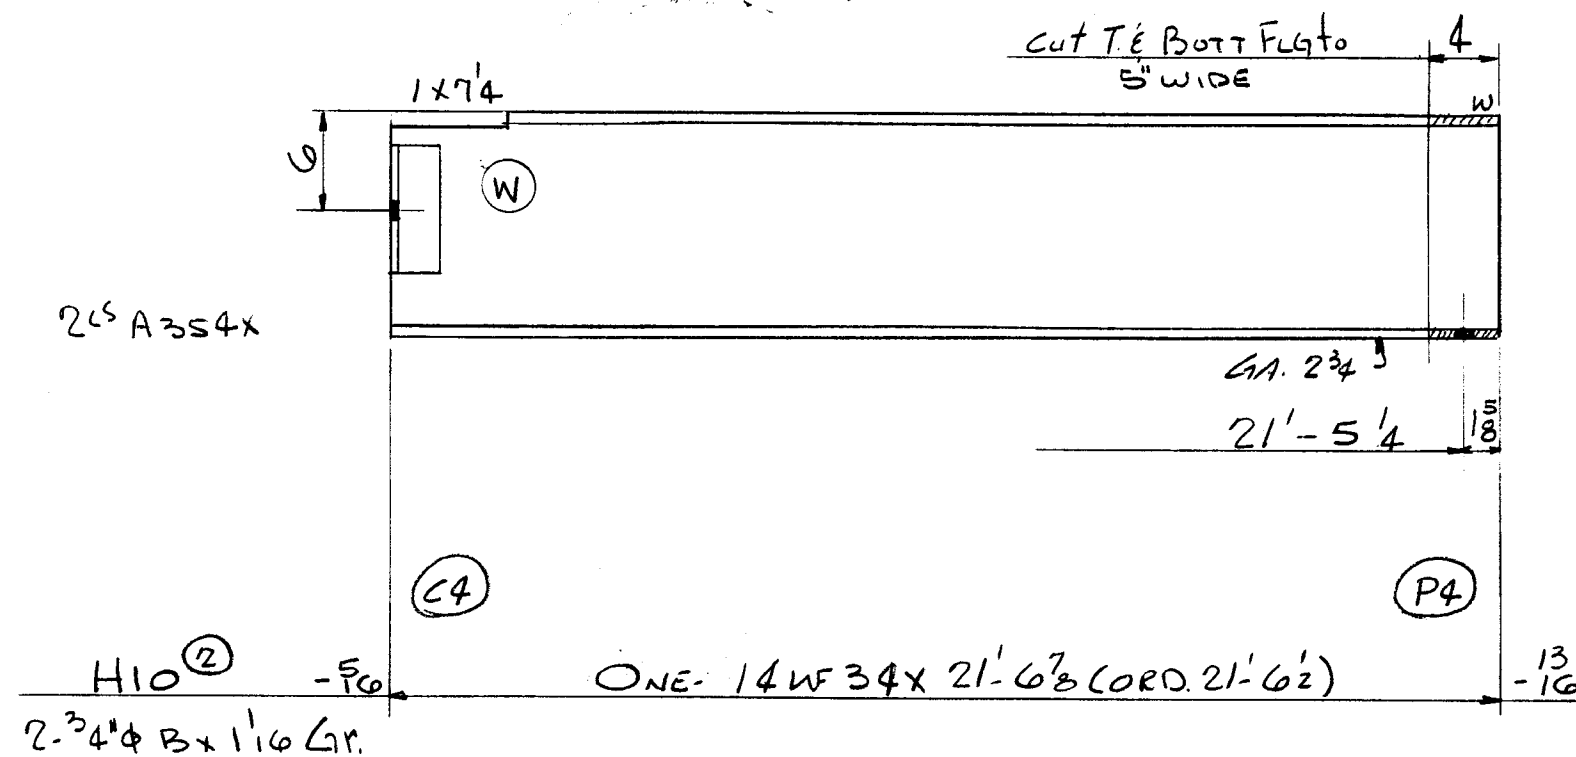

4	PAINT					
9	2 A354X					

732
745 TOTAL

TOTAL	ORD.	PLATES	STD.	BOLT	RIV.	BAR	SM. STD.	PAINT	WELD
5002	4868		109					25	
DET.	DATE	CHK'R.	DATE	IN CHARGE					
LWS	11-8-54	CZ	11-30-54	FISHER					

CONTRACT NO.	SHEET NO.	REVISIONS	CONTRACT NO.	SHEET NO.
4090	B454		4090	B454