



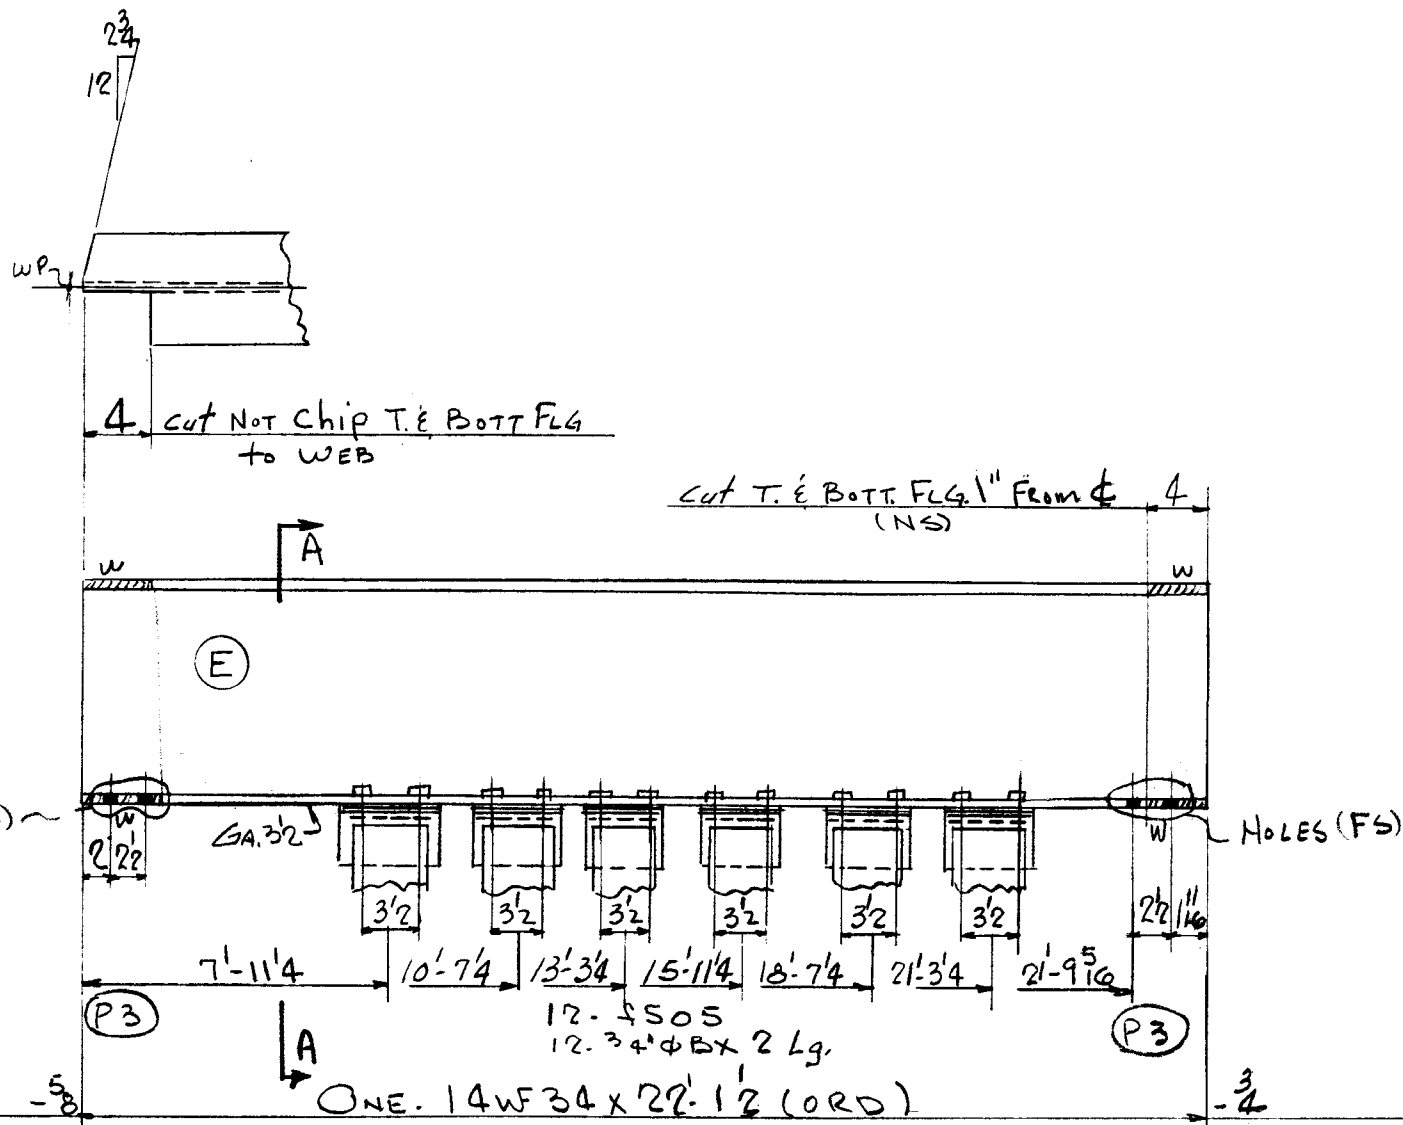

6 PAINT

107	1	ma	L32x32x5/16	14	1034	STK
249	1	mb	L8x4x7/16	14	6	STK
26	6	mc	L32x32x3/8	0	6	
37	6	na	#5x3/8	0	1158	
8	12	f505	SHIM 3x8	0	6	
7	12	3/4\"	BOLTS	0	2	SQHD&NUT


752
1192 TOTAL

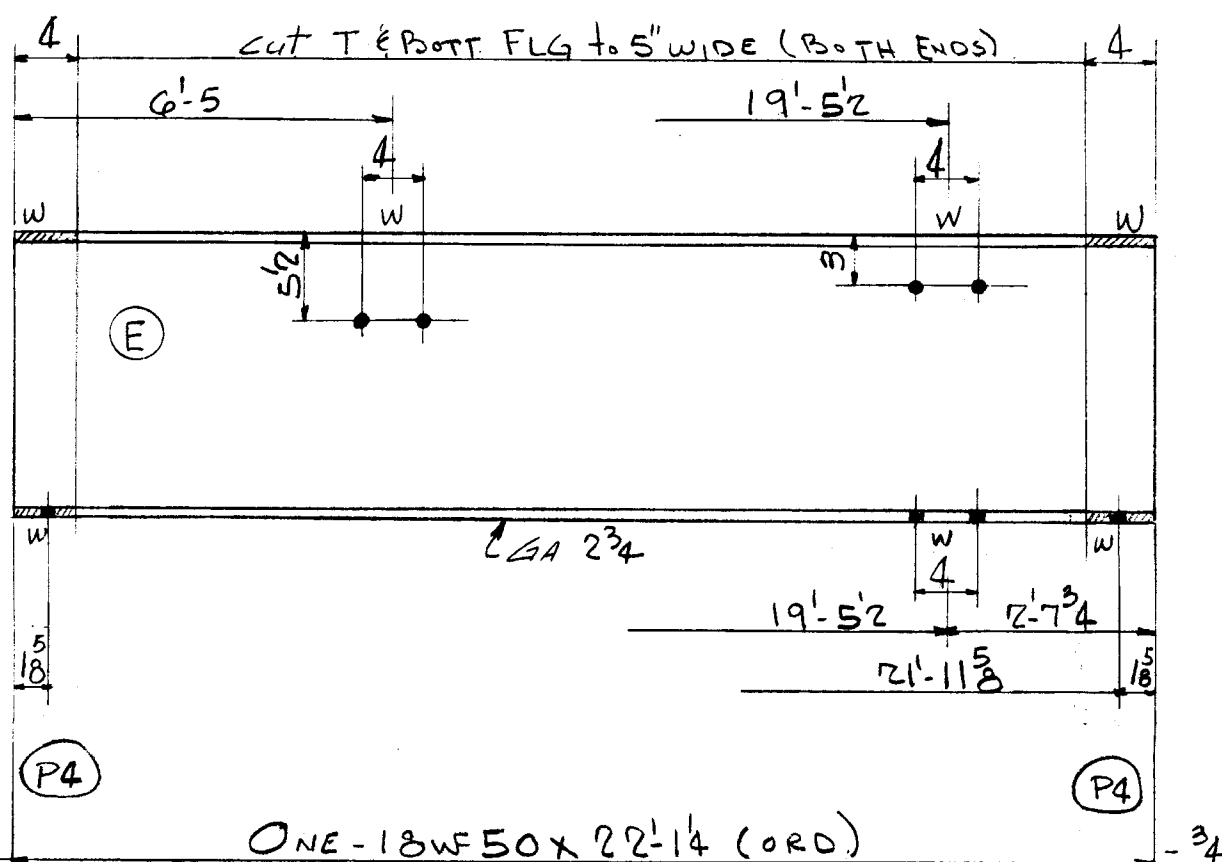

6 PAINT

1105
1111 TOTAL

- 4. 3/4\"
- 4. do x 3/4\"
- 4. do x 1 1/2\"

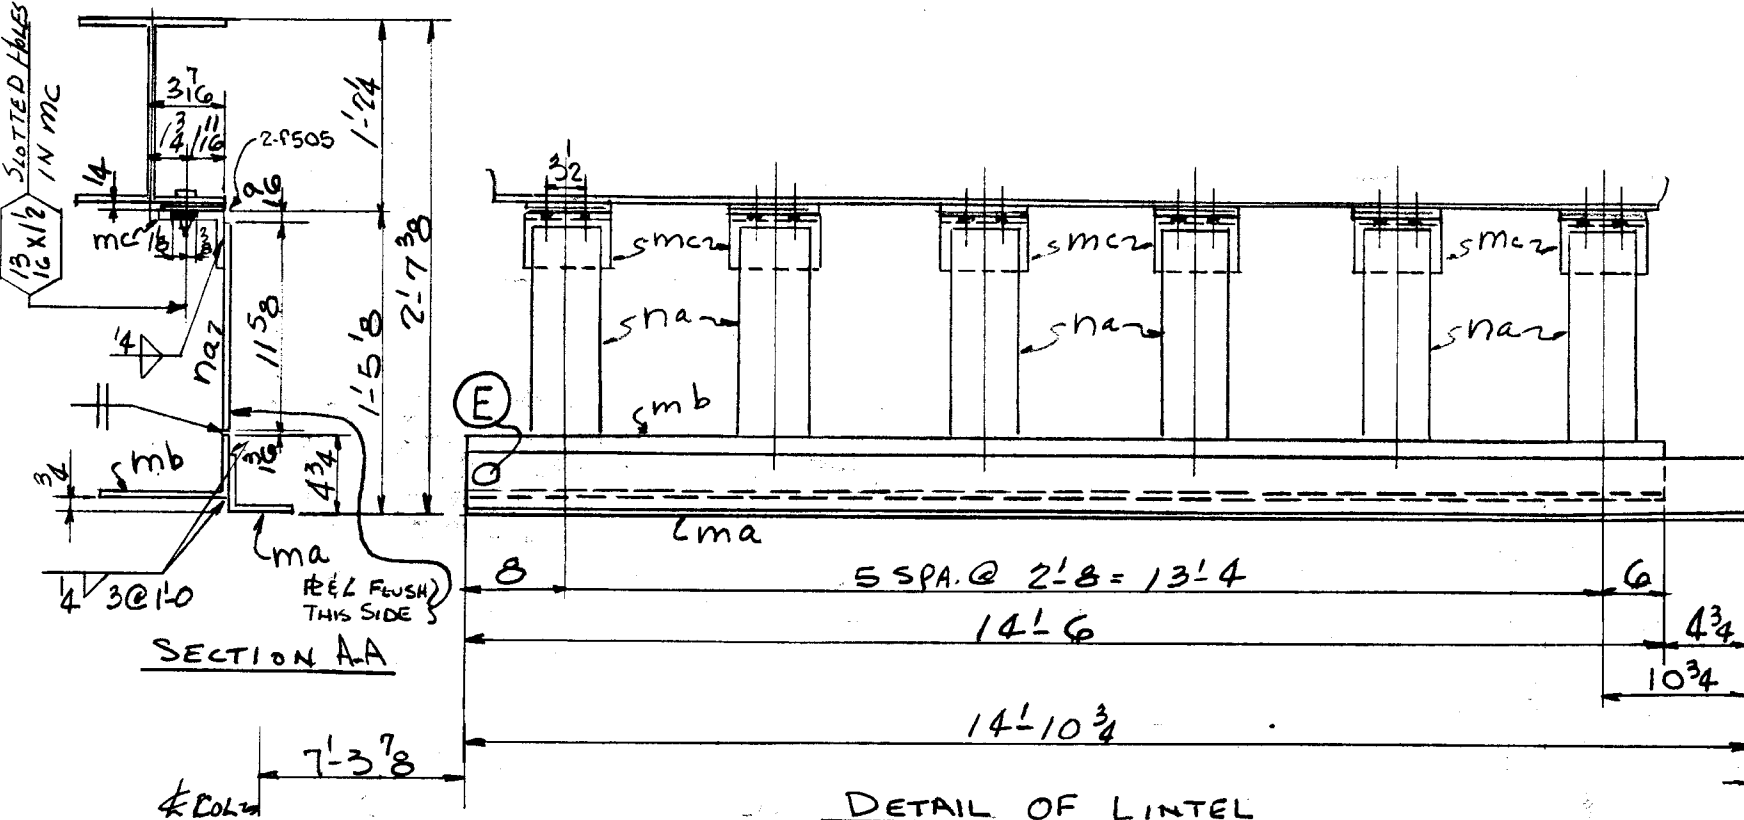

TOTAL	ORD.	PLATES	STD.	BOLT	RIV.	BAR	SM. STD.	PAINT	WELD
2303	1857		382	7		45		12	

DET.	DATE	CHK'R.	DATE	IN CHARGE
LWB	11-9-54	CZ	11-30-54	FISHER

RIVETS	CONTRACT NO.	SHEET NO.	REVISIONS	CONTRACT NO.	SHEET NO.
OPEN HOLES 13 1/16\"	4090	B456		4090	B456