




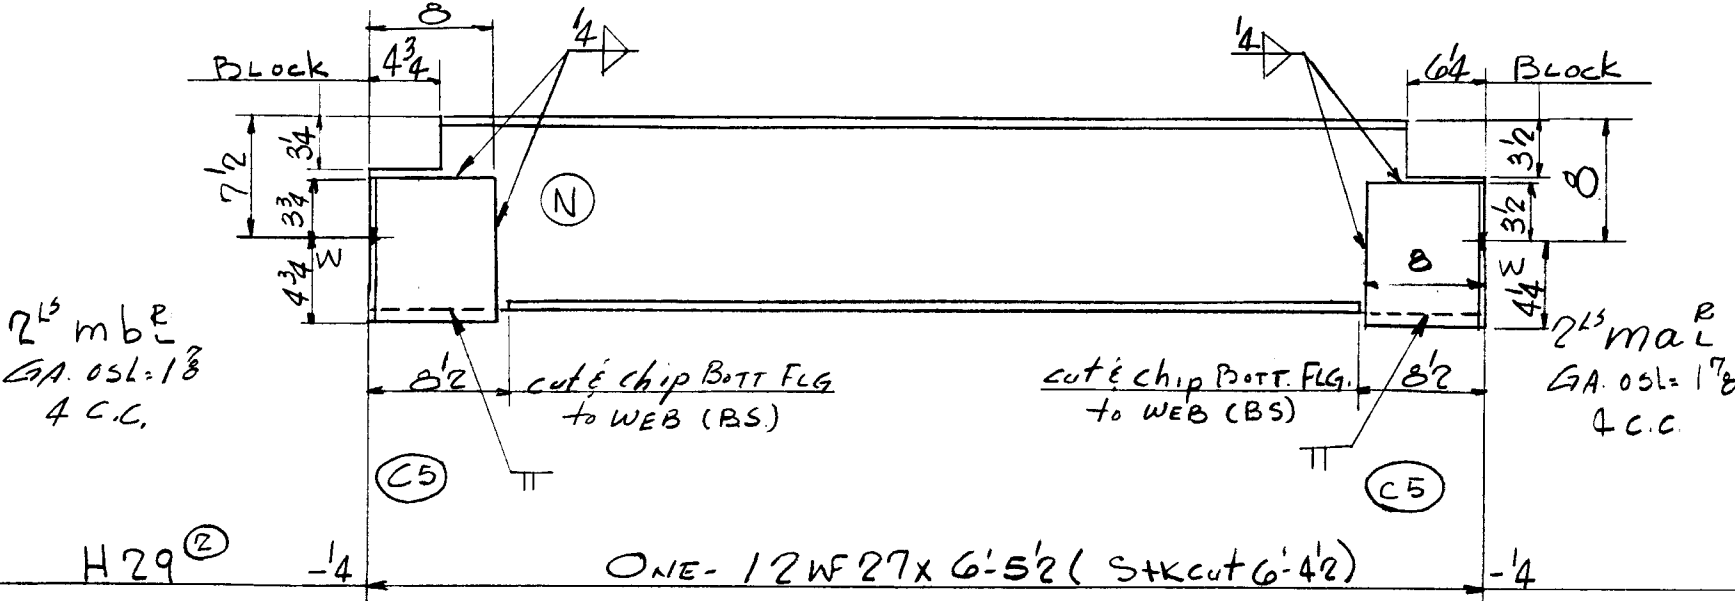


1	PAINT					
29	2	mbL	Pc 12420.7	0	8 1/2	
27	2	maL	do	0	7 3/4	
177						
229						TOTAL

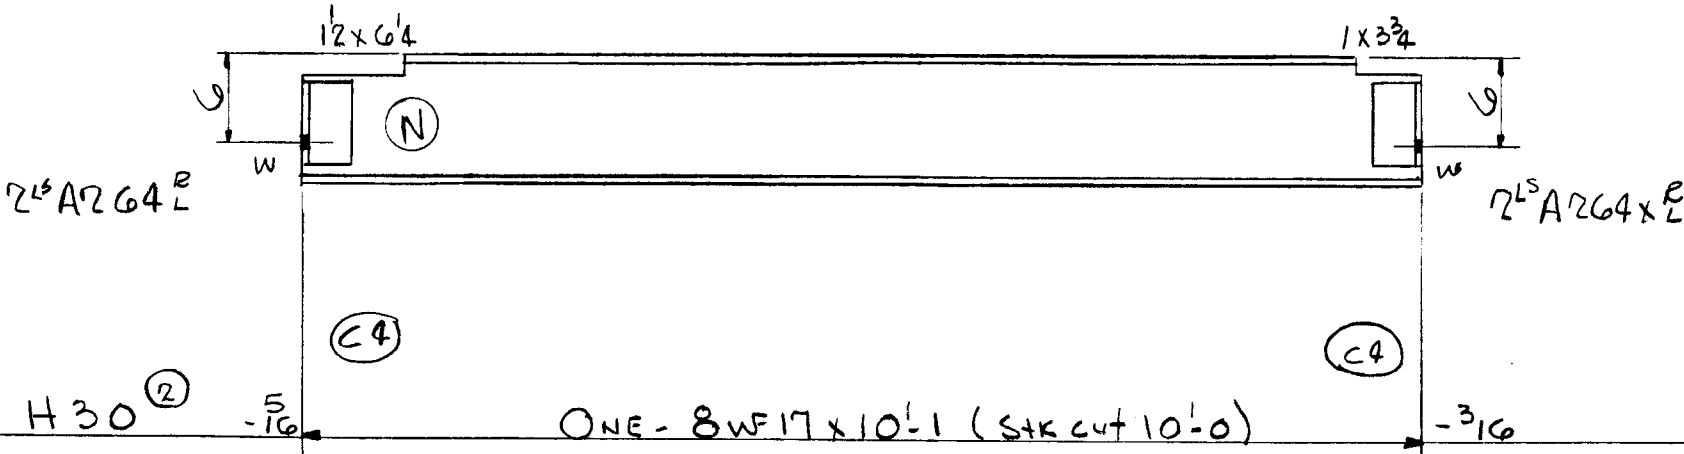

1	PAINT					
12	4	A264xL				
170						
183						TOTAL

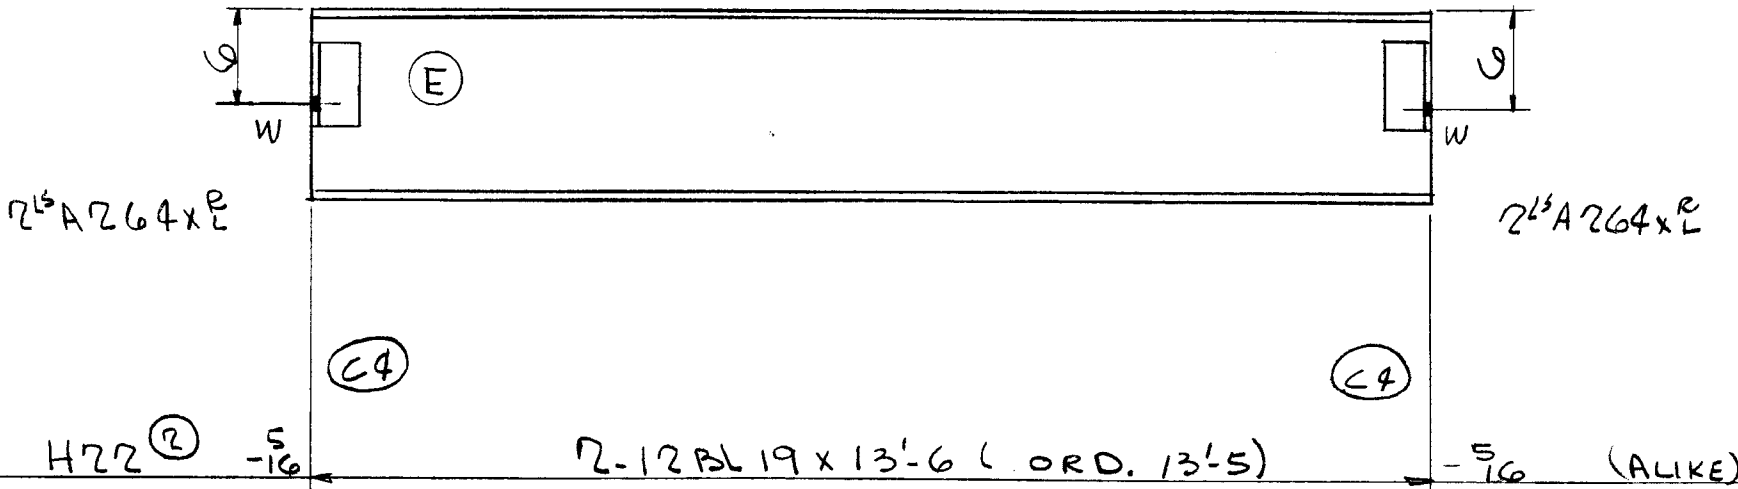

3	PAINT					
24	8	A264xL				
510						
537						TOTAL

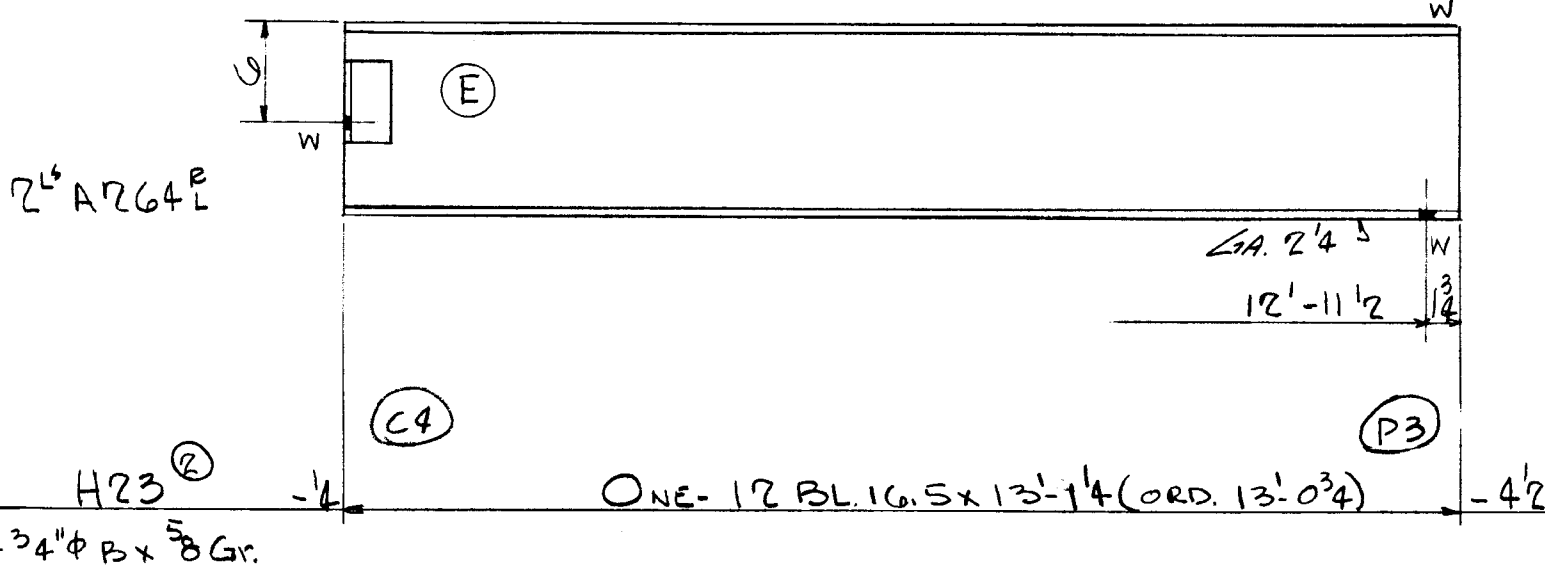

1	PAINT					
6	2	A264xL				
215						
222						TOTAL

TOTAL	ORD.	PLATES	STD.	BOLT	RIV.	BAR	SM. STD.	PAINT	WELD
1171	725		440						6

DET.	DATE	CHK'R.	DATE	IN CHARGE
LWS	11-9-54	CZ	12-1-54	FISHER

RIVETS	UNLESS NOTED	CONTRACT NO.	SHEET NO.	REVISIONS	CONTRACT NO.	SHEET NO.
OPEN HOLES	1/3" 1/6	4090	B457		4090	B457