



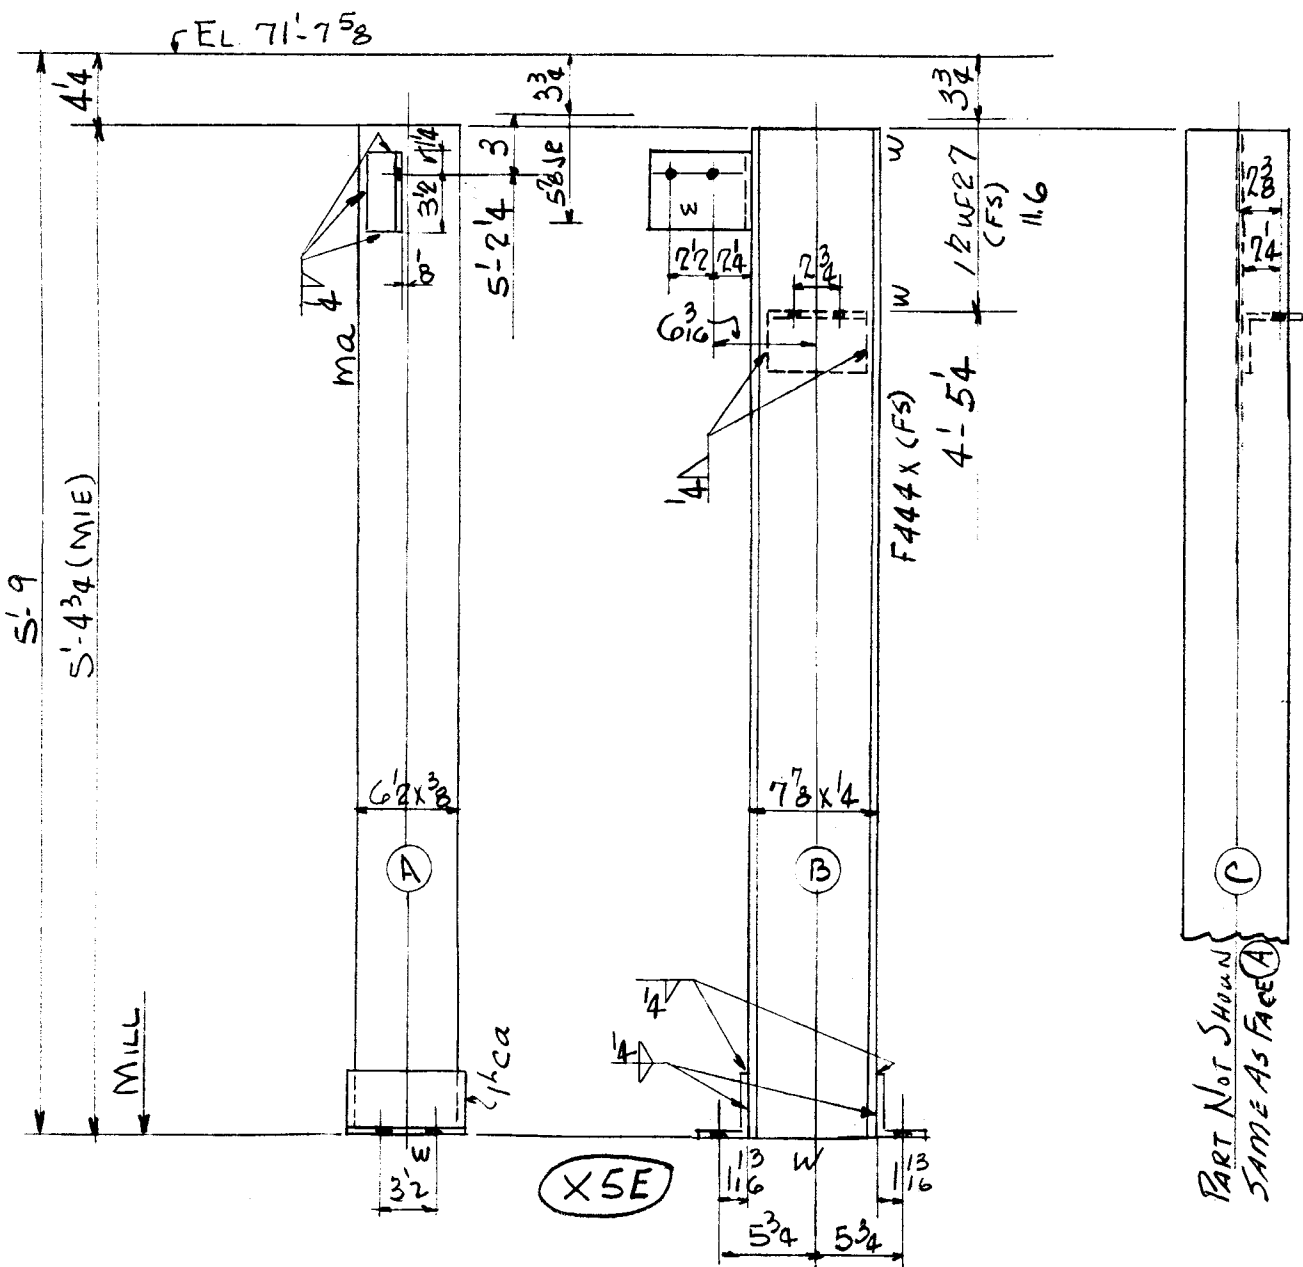

ONE STRUT MK. H44²

130	1	BWF24	5	4 3/4 (MIE)	S+K
14	2	CA	4	3 x 1/2	
5	1	MA	6	2 x 3/8	CF 6 x 3
7	1	F444X	4	4 x 1/2	
1		PAINT			
157		TOTAL			

ONE STRUT MK. H44² - FACE (A) SOUTH

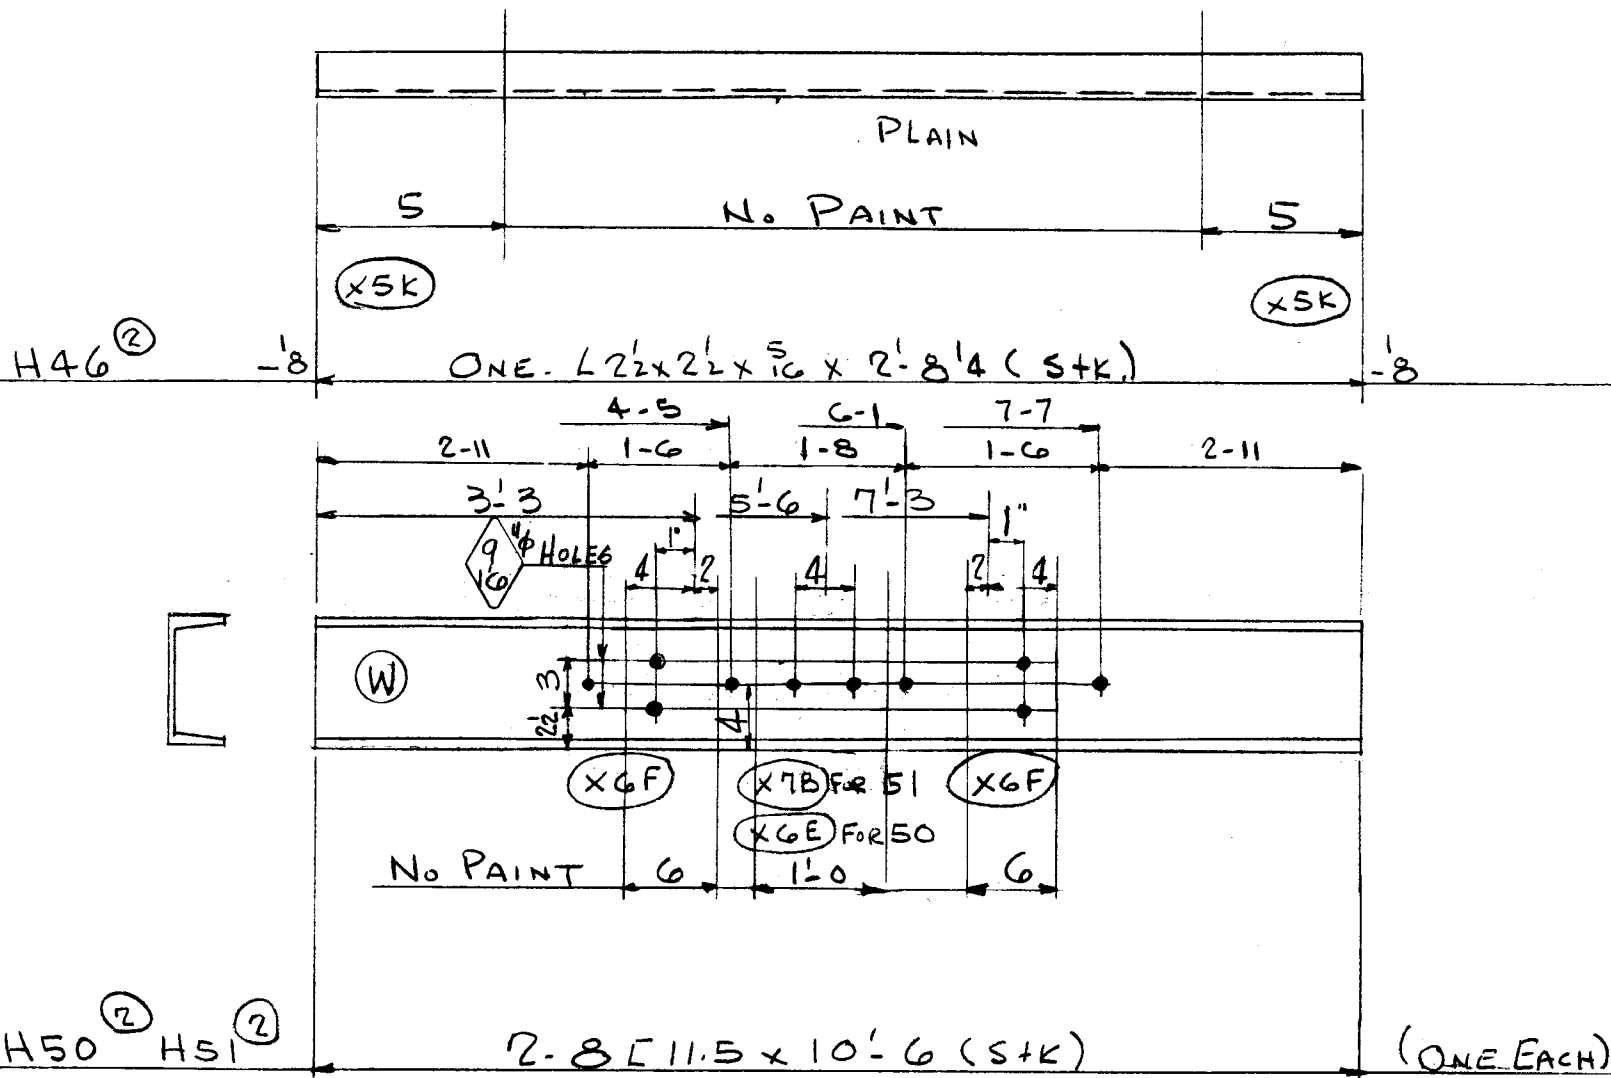

13

1 PAINT

241
242 TOTAL

TOTAL	ORD.	PLATES	STD.	BOLT	RIV.	BAR	SM. STD.	PAINT	WELD
412			397				13	2	
DET.	DATE	CHK'R.	DATE	IN CHARGE					
LWS	11-10-54	CZ	12-2-54	FISHER					

RIVETS	UNLESS NOTED	CONTRACT NO.	SHEET NO.
OPEN HOLES	13 1/16 UNLESS NOTED	4090	B462

CONTRACT NO.	SHEET NO.
4090	B462

WELD LOTS