



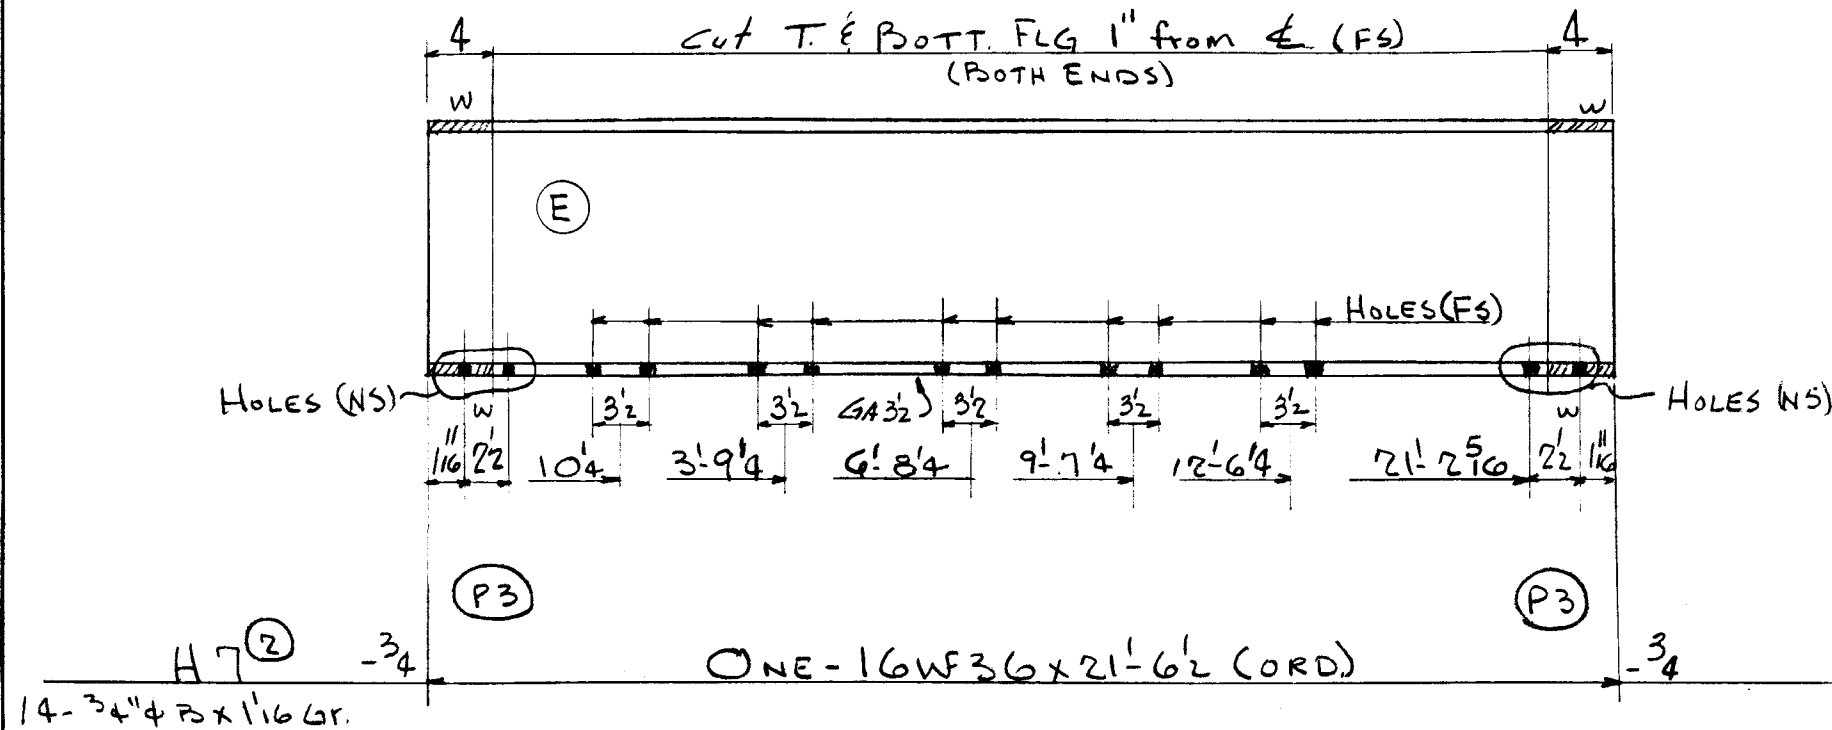

↓ PAINT
775
779 TOTAL

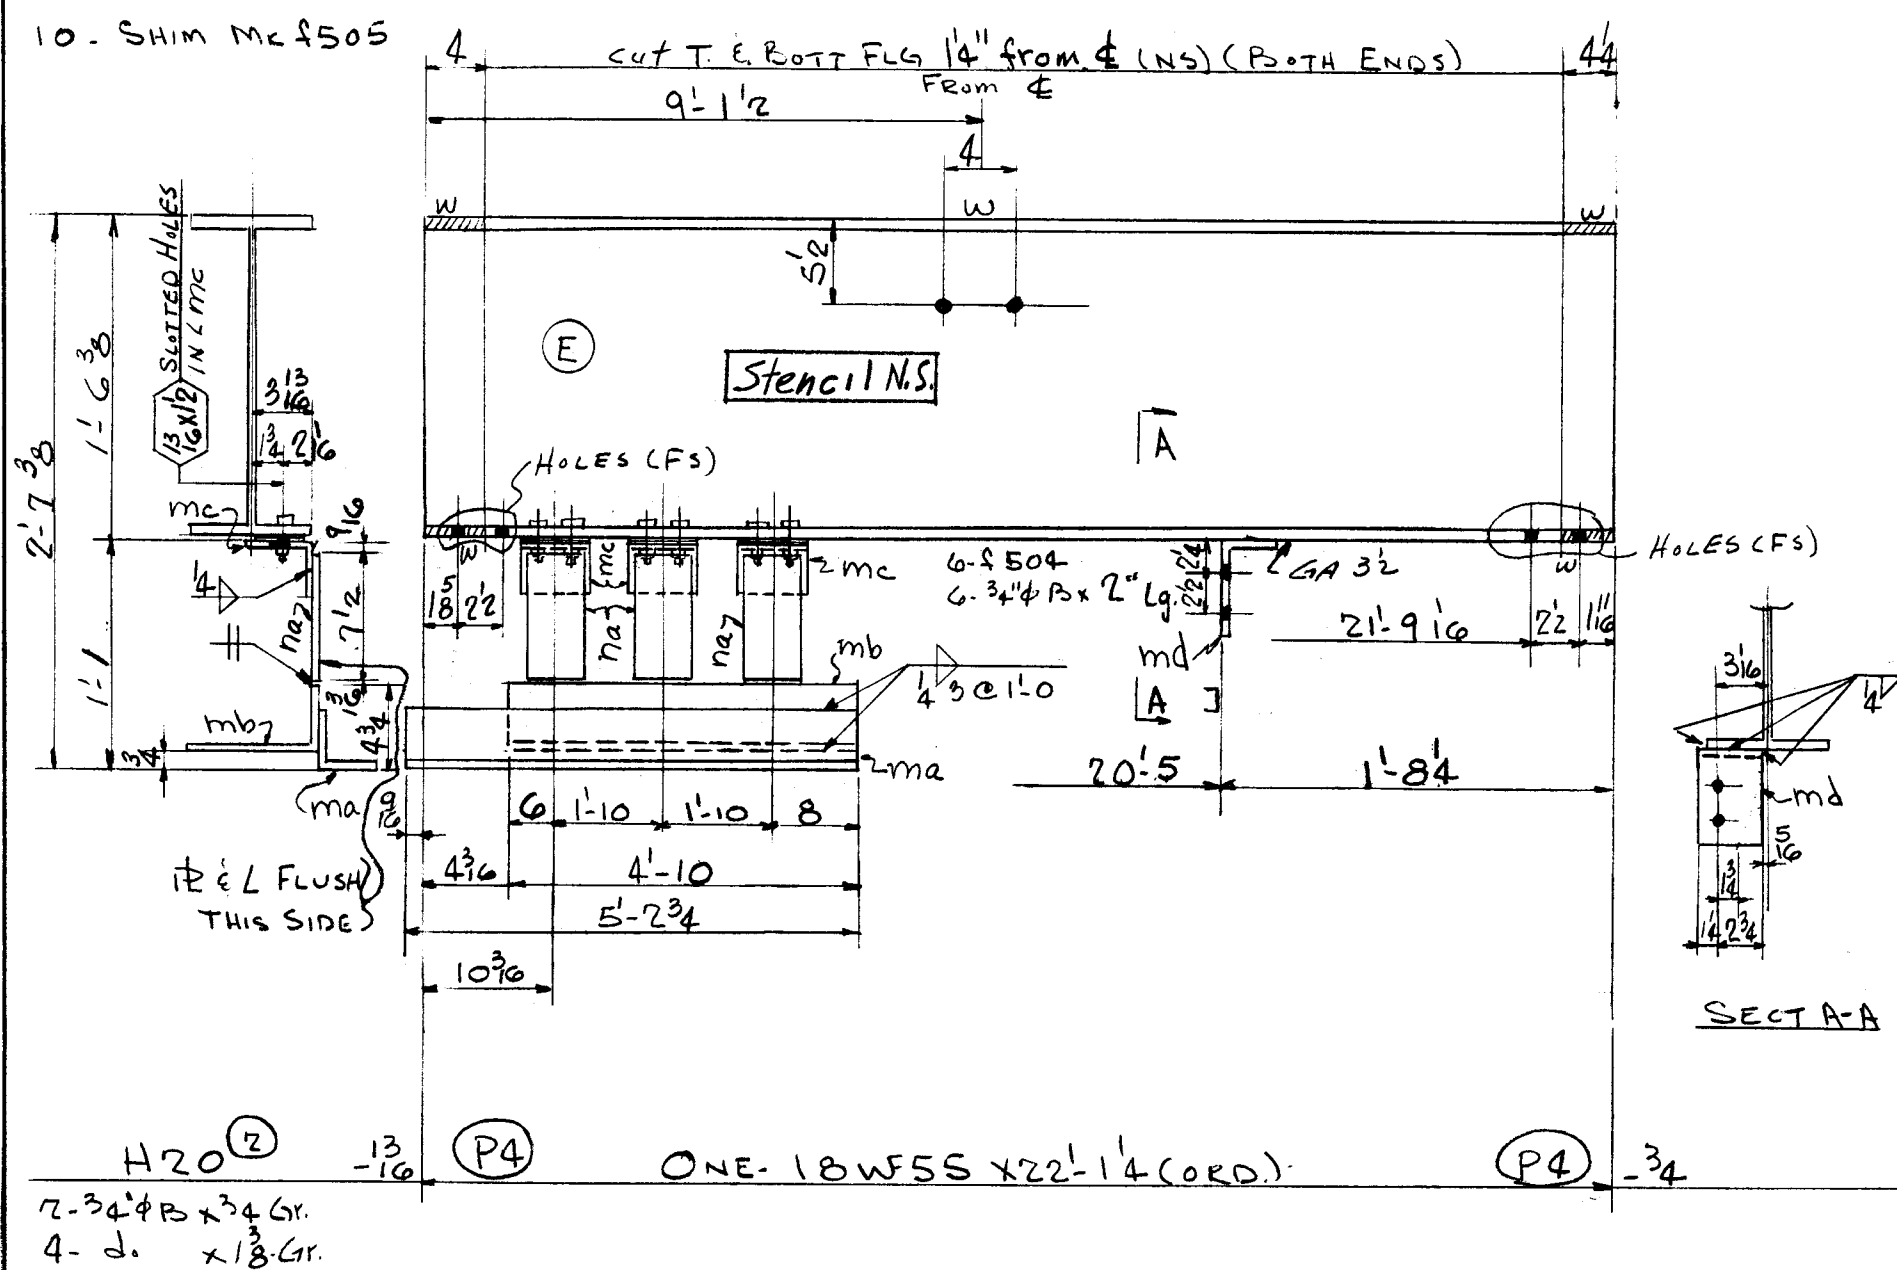

7 PAINT
38 1 ma L3 1/2 x 3 1/2 x 5 1/2 5 2 3/4
83 1 mb L8 x 4 x 7 1/2 4 10
14 3 mc L4 x 3 1/2 x 3 1/2 0 6
5 6 F504 SHIM 4 x 8 0 6
3 6 3/4" BOLTS 0 2 Sq. HD & NUT
12 3 na RS x 3/8 0 7 1/2
↓ 1 md L6 x 3 1/2 x 3 1/2 0 4

1216
1382 TOTAL

TOTAL	ORD.	PLATES	STD.	BOLT	RIV.	BAR	SM. STD.	PAINT	WELD
2161	1991		139	3		17		11	
DET.	DATE	CHK'R.	DATE	IN CHARGE					
LWS	11-23-54	CZ	12-2-54	FISHER					

RIVETS	UNLESS NOTED	CONTRACT NO.	SHEET NO.	REVISIONS	CONTRACT NO.	SHEET NO.
OPEN HOLES 13 1/4	UNLESS NOTED	4090	B464		4090	B464