



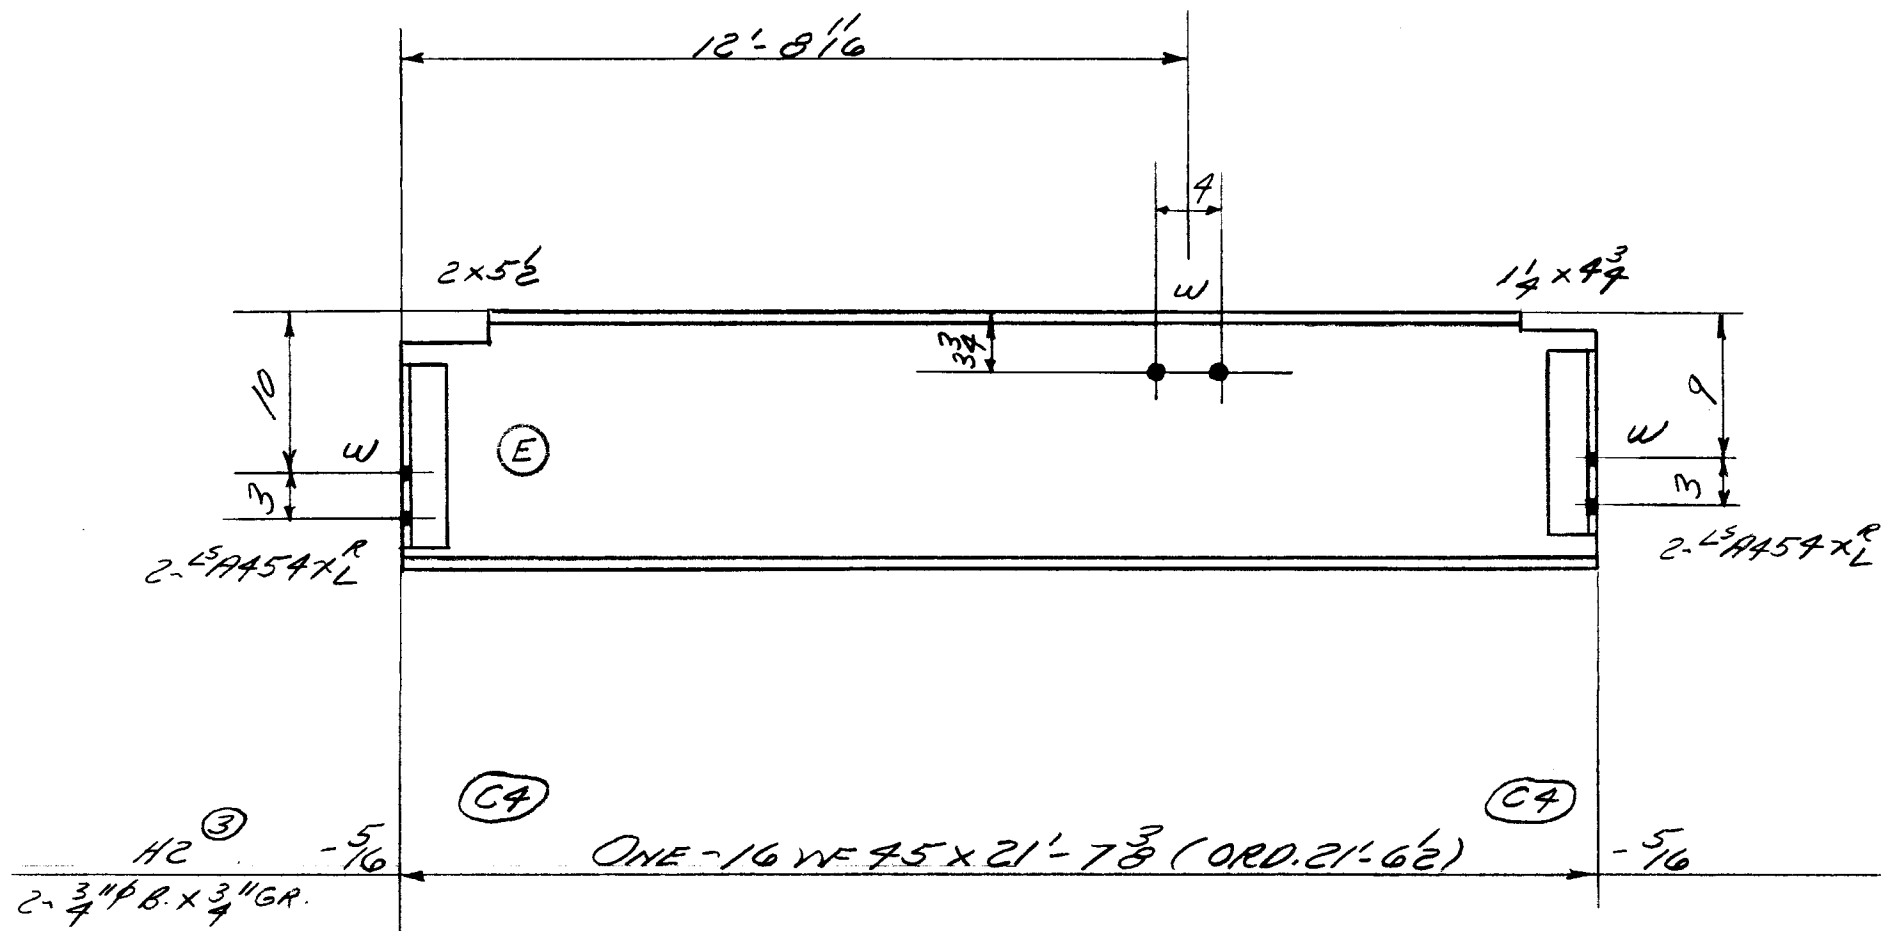


5 PAINT
28 4 A454xL

969
1002 TOTAL

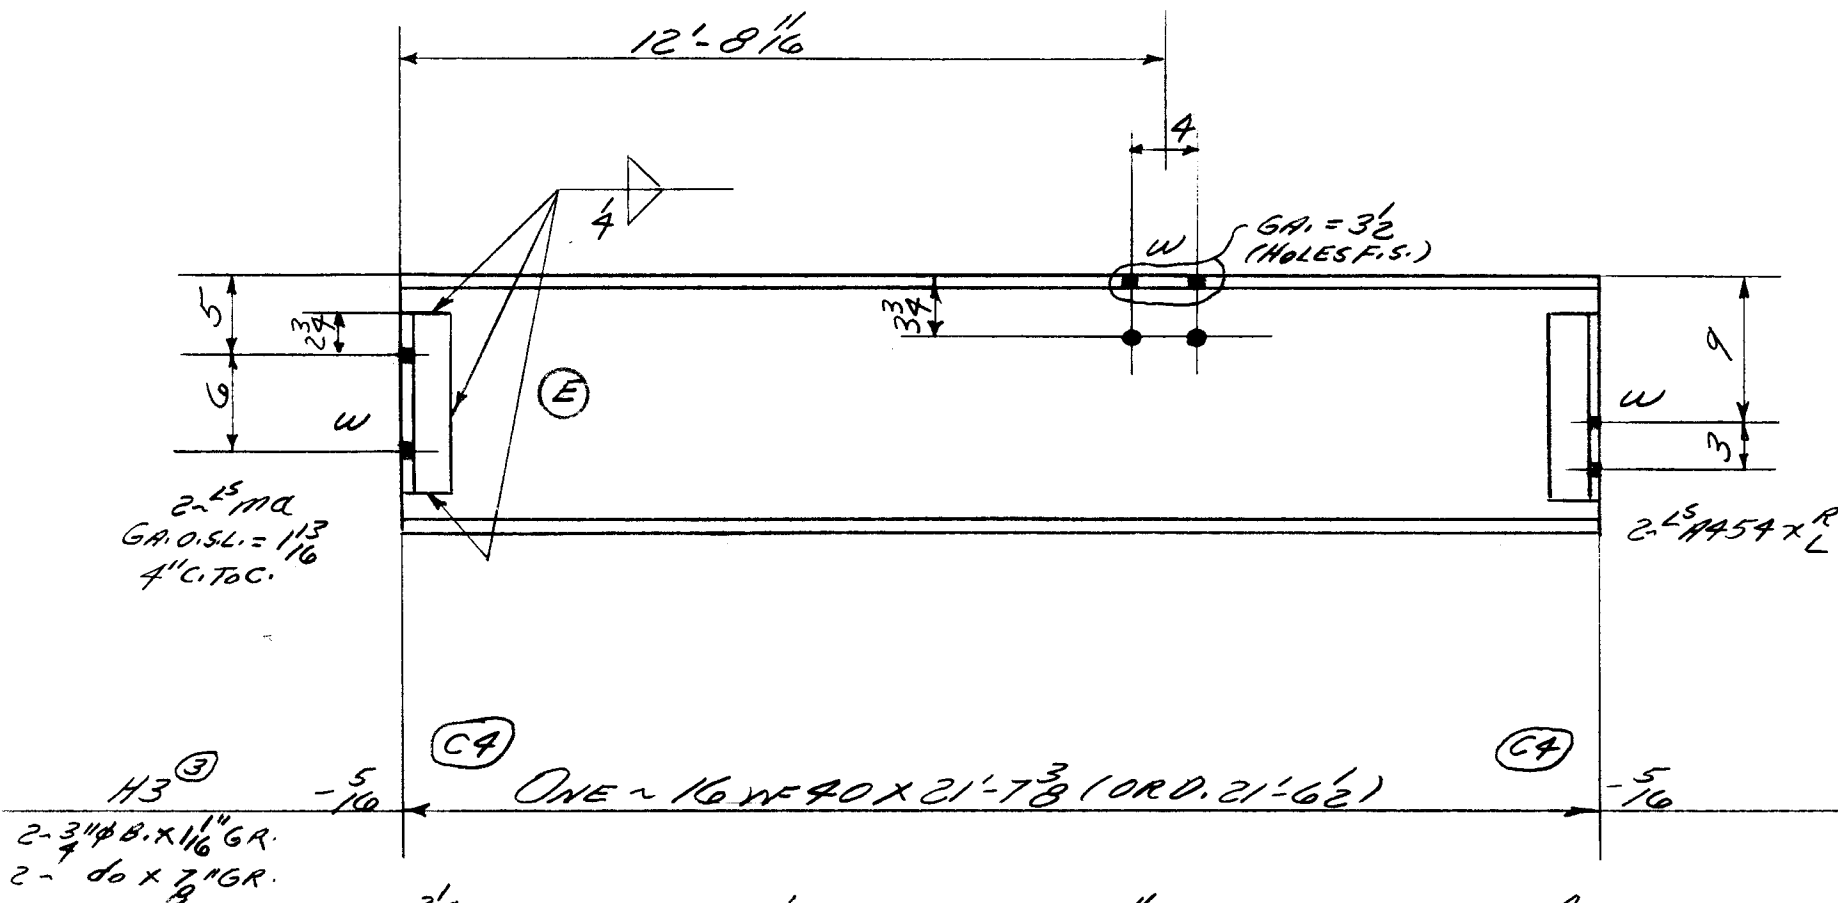

PAINT
1 2 A454xL
1 2 MC 2 3/4 x 3/4 x 3/8 0 1 1/2

867
892 TOTAL

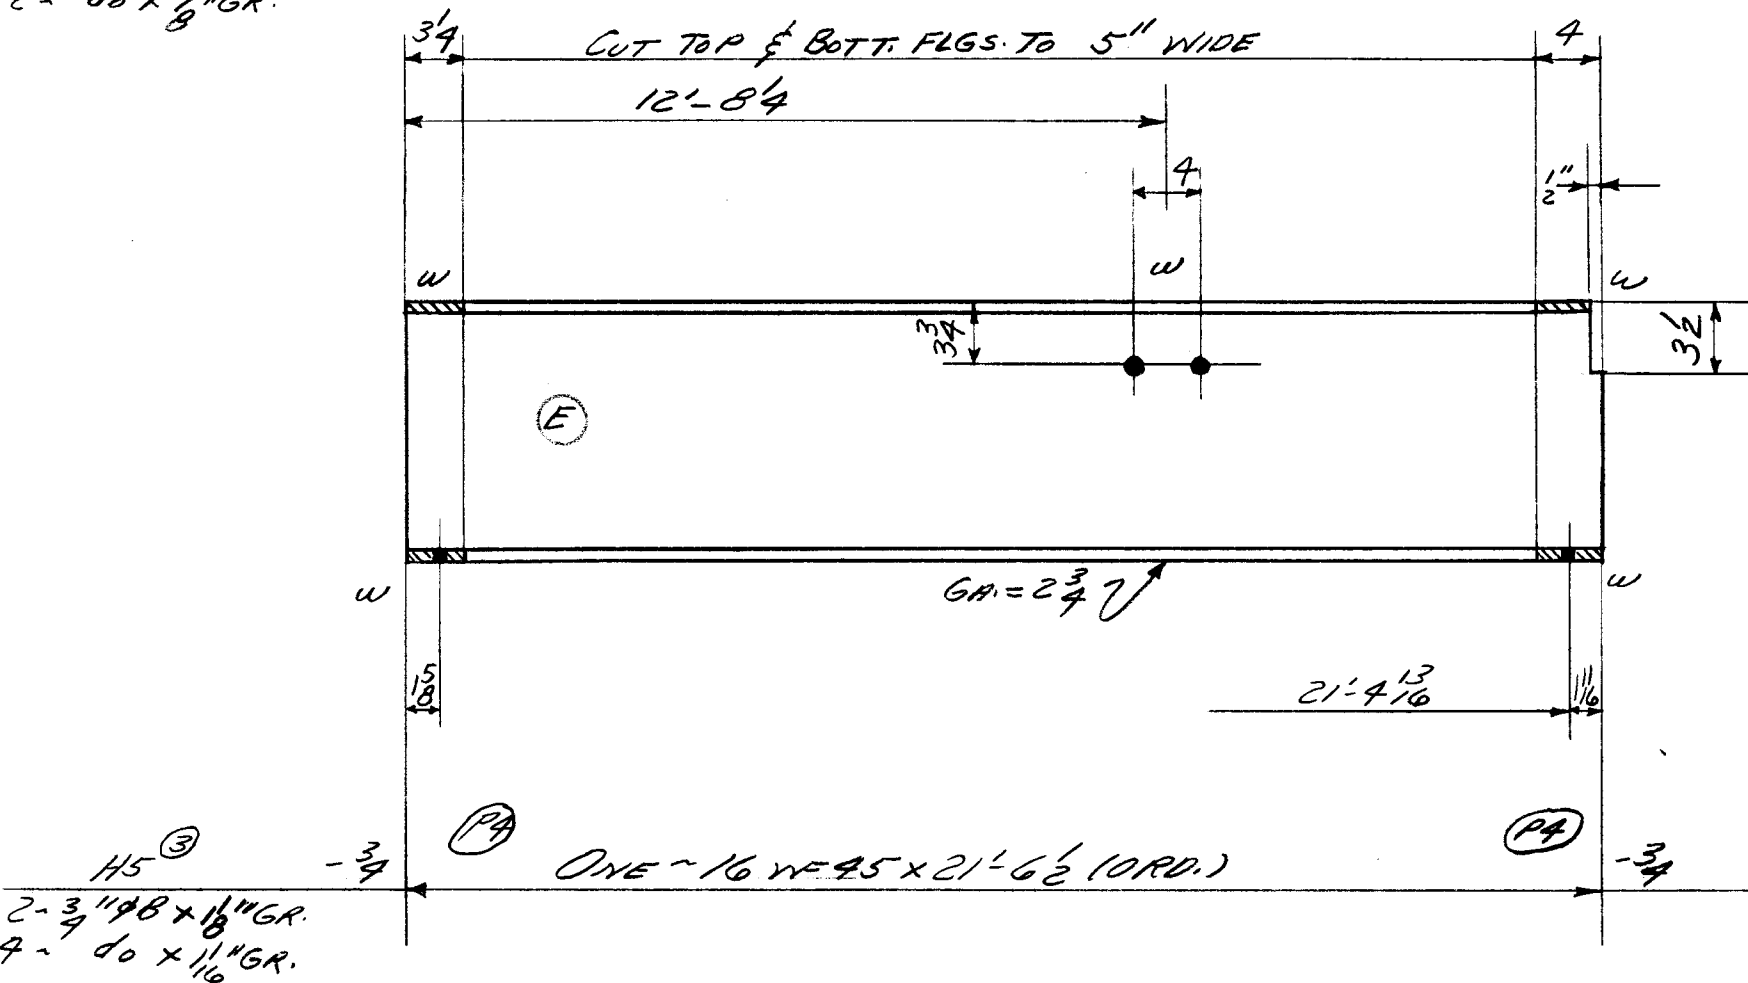

5 PAINT
969
974 TOTAL

TOTAL	ORD.	PLATES	STD.	BOLT	RIV.	BAR	SM. STD.	PAINT	WELD
2870	2800		56					1 1/2	

DET.	DATE	CHK'R.	DATE	IN CHARGE
J.B.O.	11-10-54	R.C.C.	11-24-54	FISHER

RIVETS	UNLESS NOTED	CONTRACT NO.	SHEET NO.	REVISIONS	CONTRACT NO.	SHEET NO.
NONE		4090	B475		4090	B475

LOT #5 WELD