


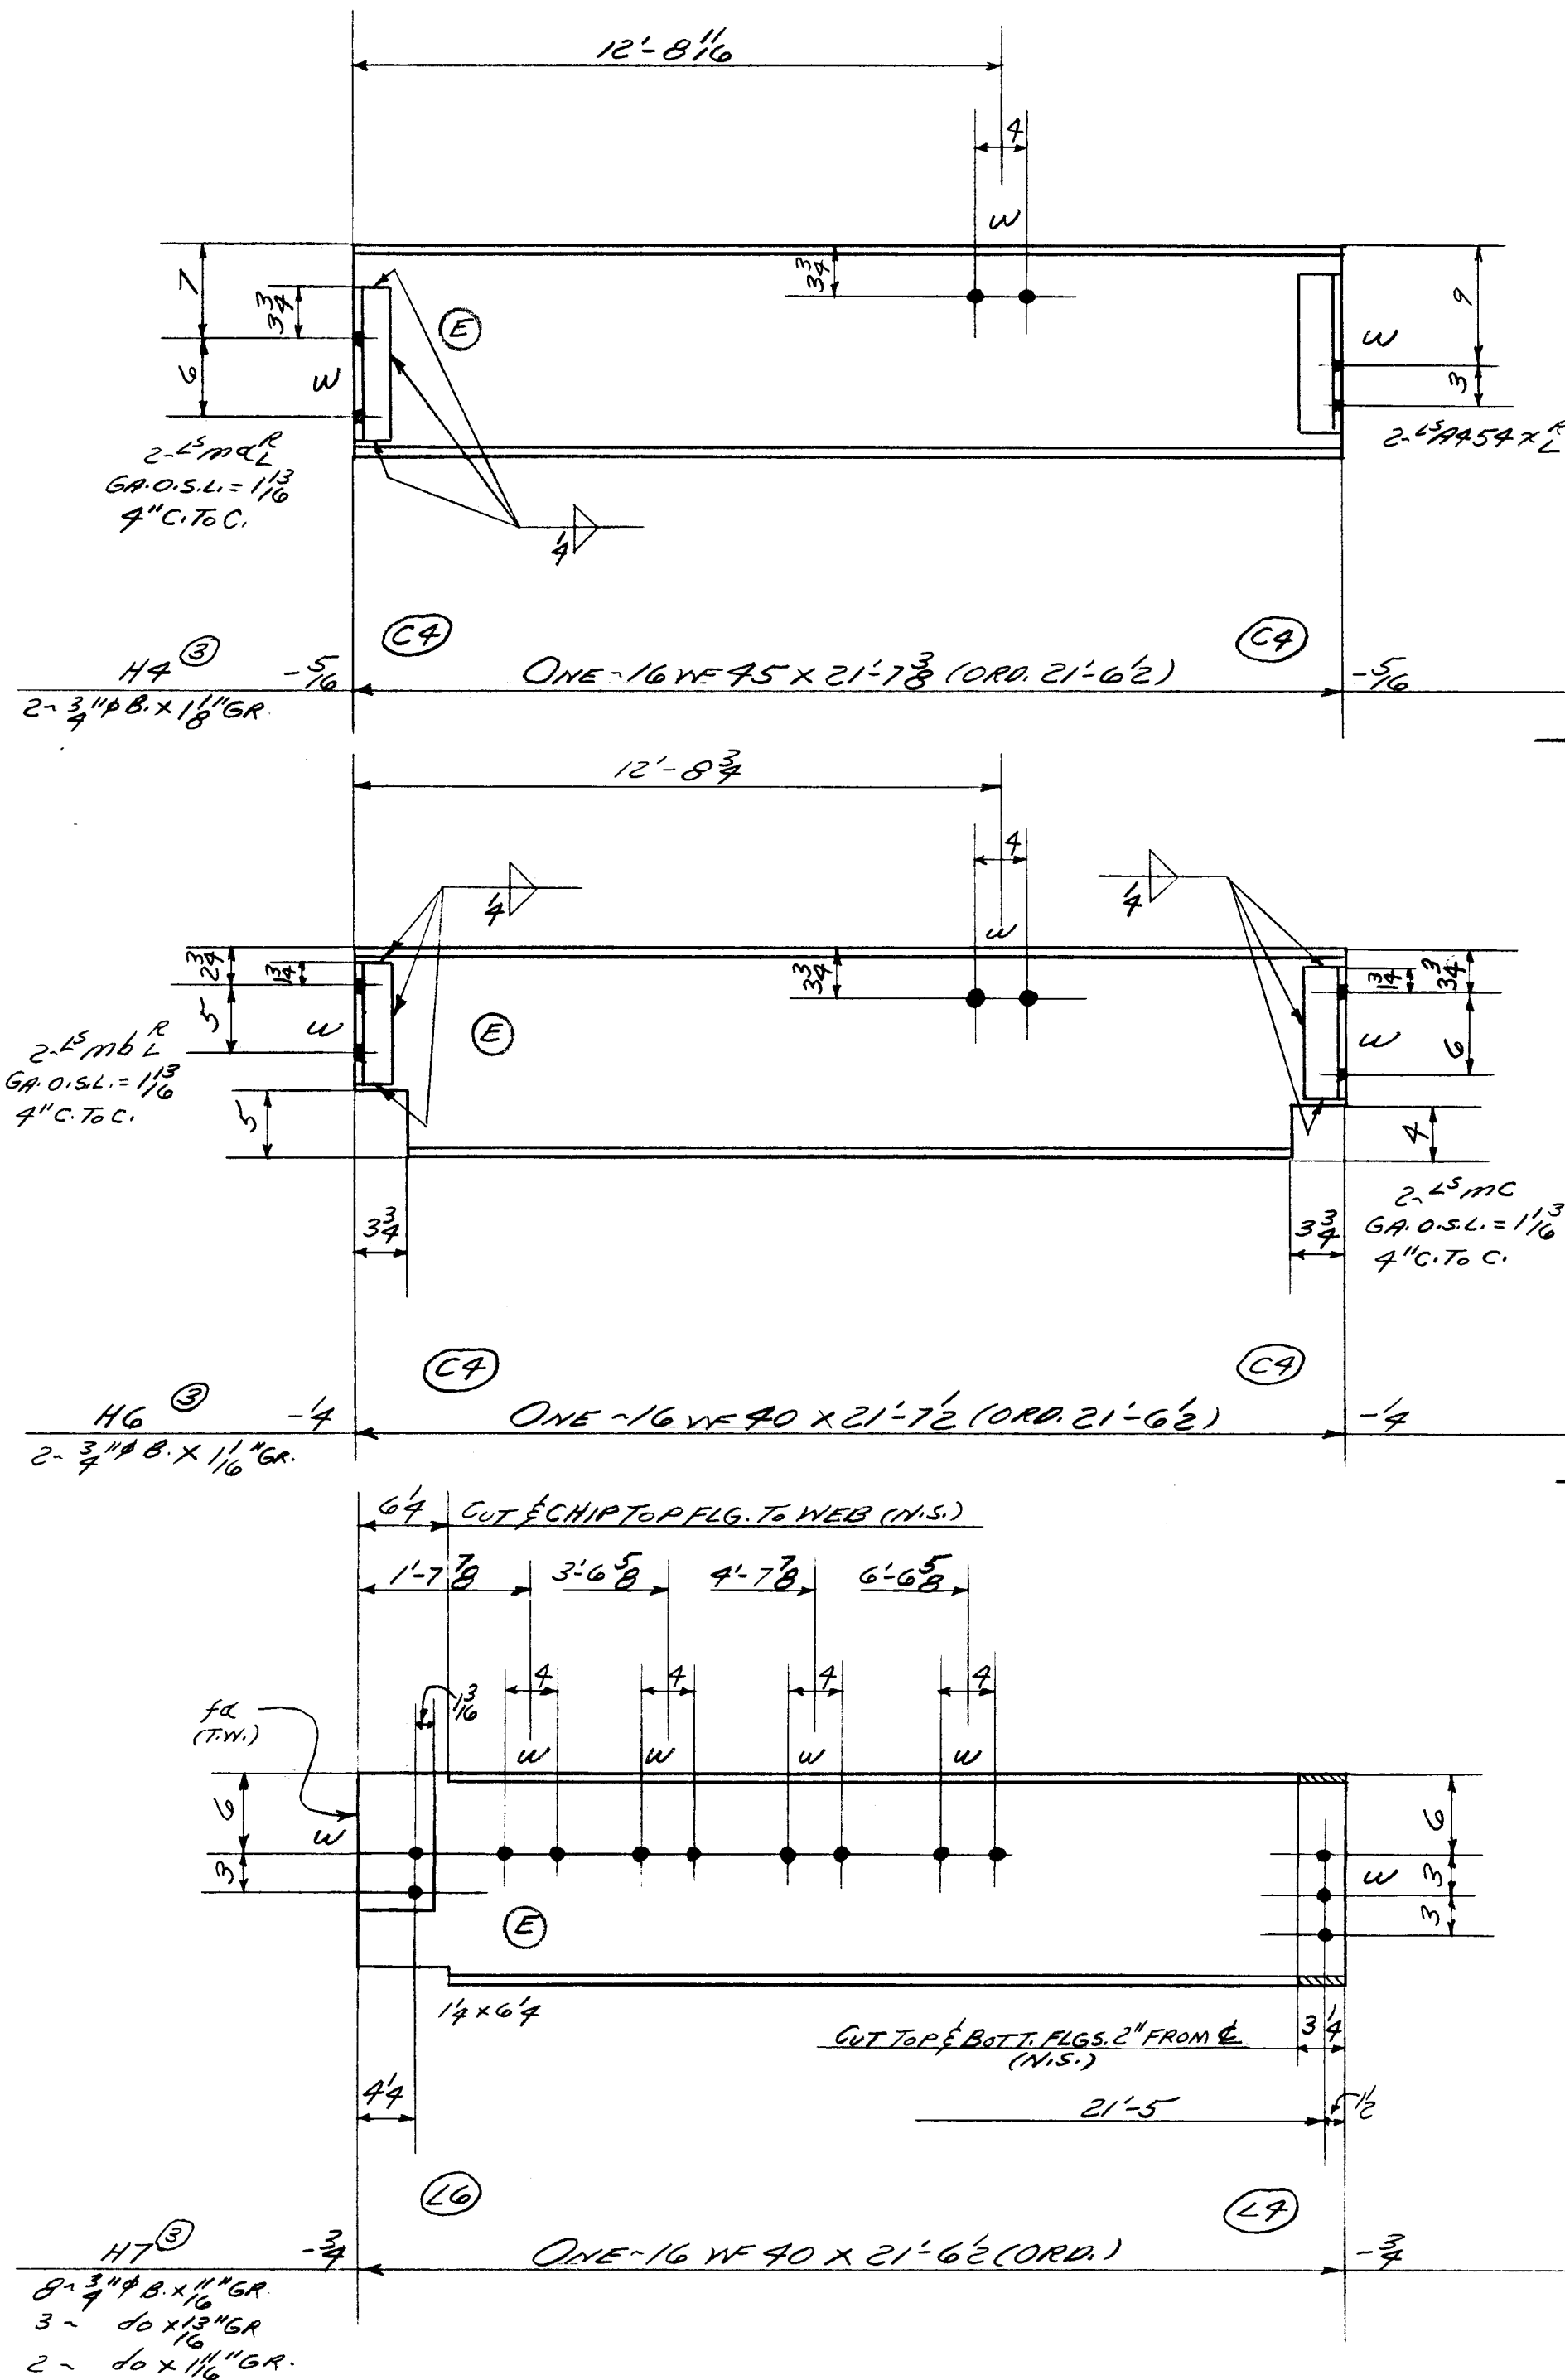

5 PAINT

14 2 AA54A

14 2 ma L3x3x3/8 0 11 1/2

969

1002 TOTAL

4 PAINT

11 2 m6L L3x3x3/8 0 9 1/2

11 2 mc do 0 9 1/2

862

888 TOTAL

1 PAINT

2 ONE FC Full 5/16 x 3/8 0 10 1/2

862

868 TOTAL

TOTAL	ORD.	PLATES	STD.	BOLT	RIV.	BAR	SM. STD.	PAINT	WELD
2758	2693	2	50					13	
DET. J.B.O.	DATE 11-11-54	CHK'R. R.C.C.	DATE 11-26-54	IN CHARGE FISHER					
CONTRACT NO. 4090		SHEET NO. B476		CONTRACT NO. 4090		SHEET NO. B476			

LOT #5 WELD