


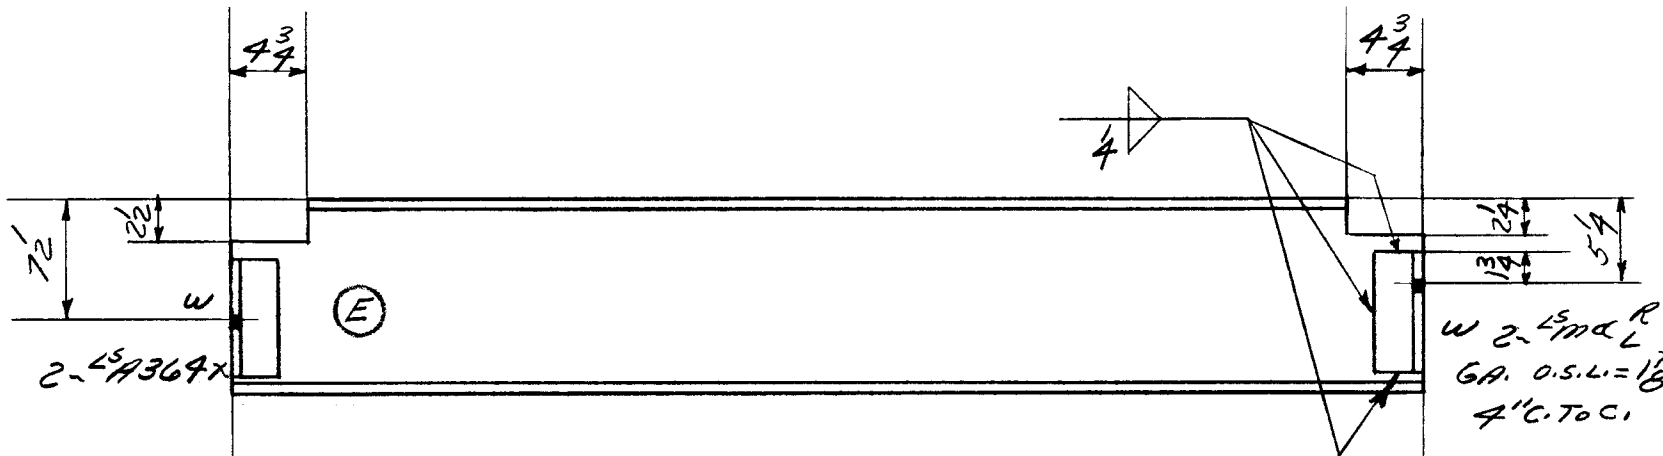

15 PAINT

45 10 A364x

45 10 ma L^s 3x3x3/8 0 7 1/2

2908

3013 TOTAL

5 PAINT

33 16 A664x

L^s 3x3x3/8 0 3 1/2

918

956 TOTAL

3 PAINT

9 2 A364x

582

594 TOTAL

1 PAINT

2 A664x

222

227 TOTAL

TOTAL	ORD.	PLATES	STD.	BOLT	RIV.	BAR	SM. STD.	PAINT	WELD
4790	3490		1276					24	

DET. J.B.O. DATE 11-11-54 CHK'R. R.C.C. DATE 11-27-54 IN CHARGE FISHER

RIVETS	UNLESS NOTED	CONTRACT NO.	SHEET NO.	REVISIONS	CONTRACT NO.	SHEET NO.
NONE	UNLESS NOTED	4090	B478	12-28-54: Added 16's to bill of mat'l. HIG ³ = S.R.C.O.	4090	B478
OPEN HOLES	13/16					