
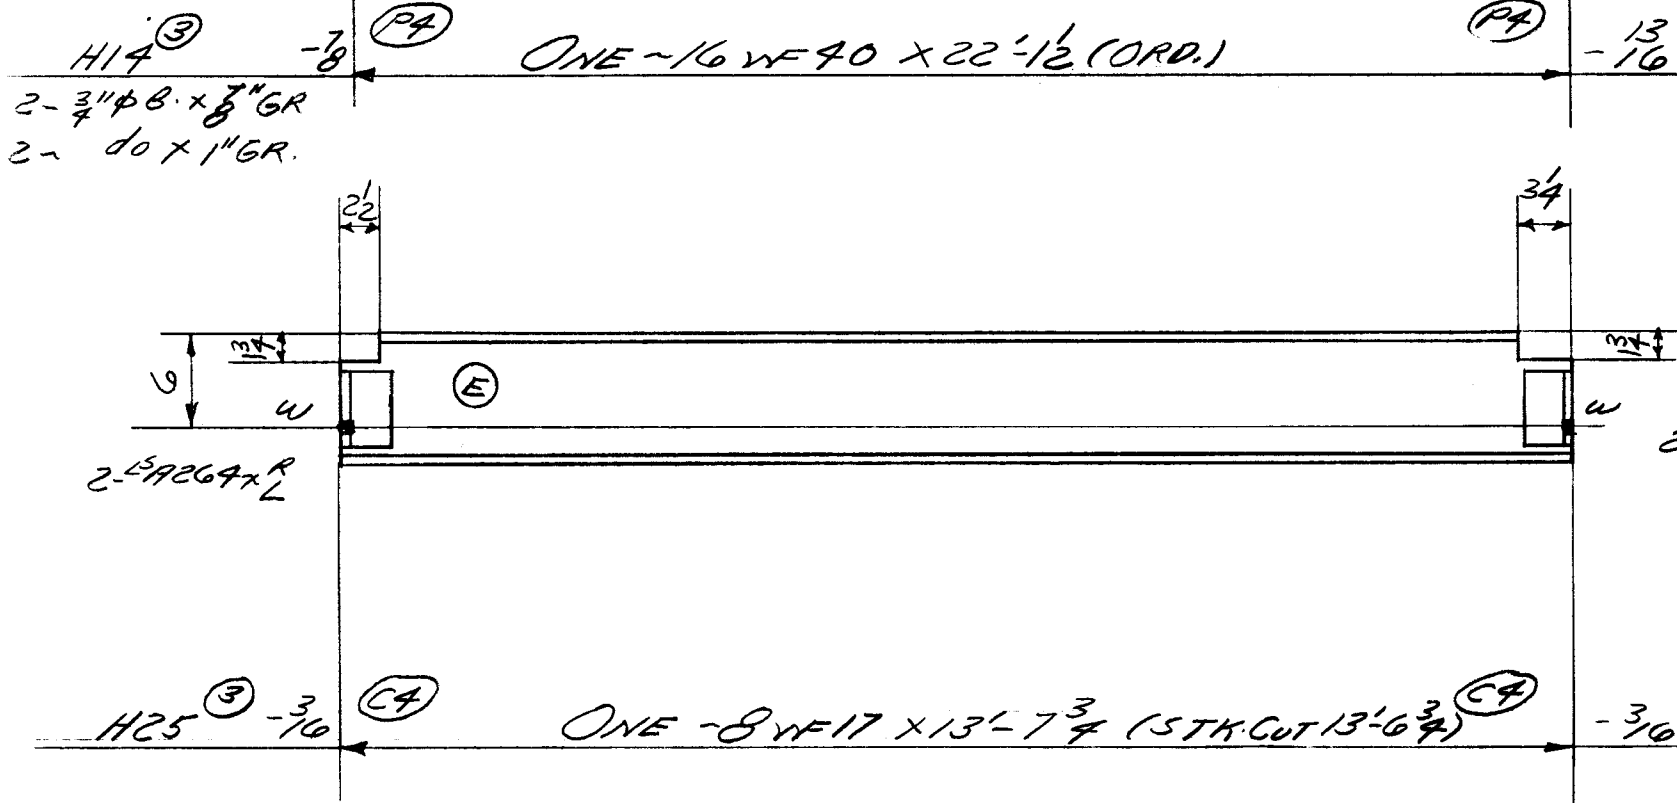


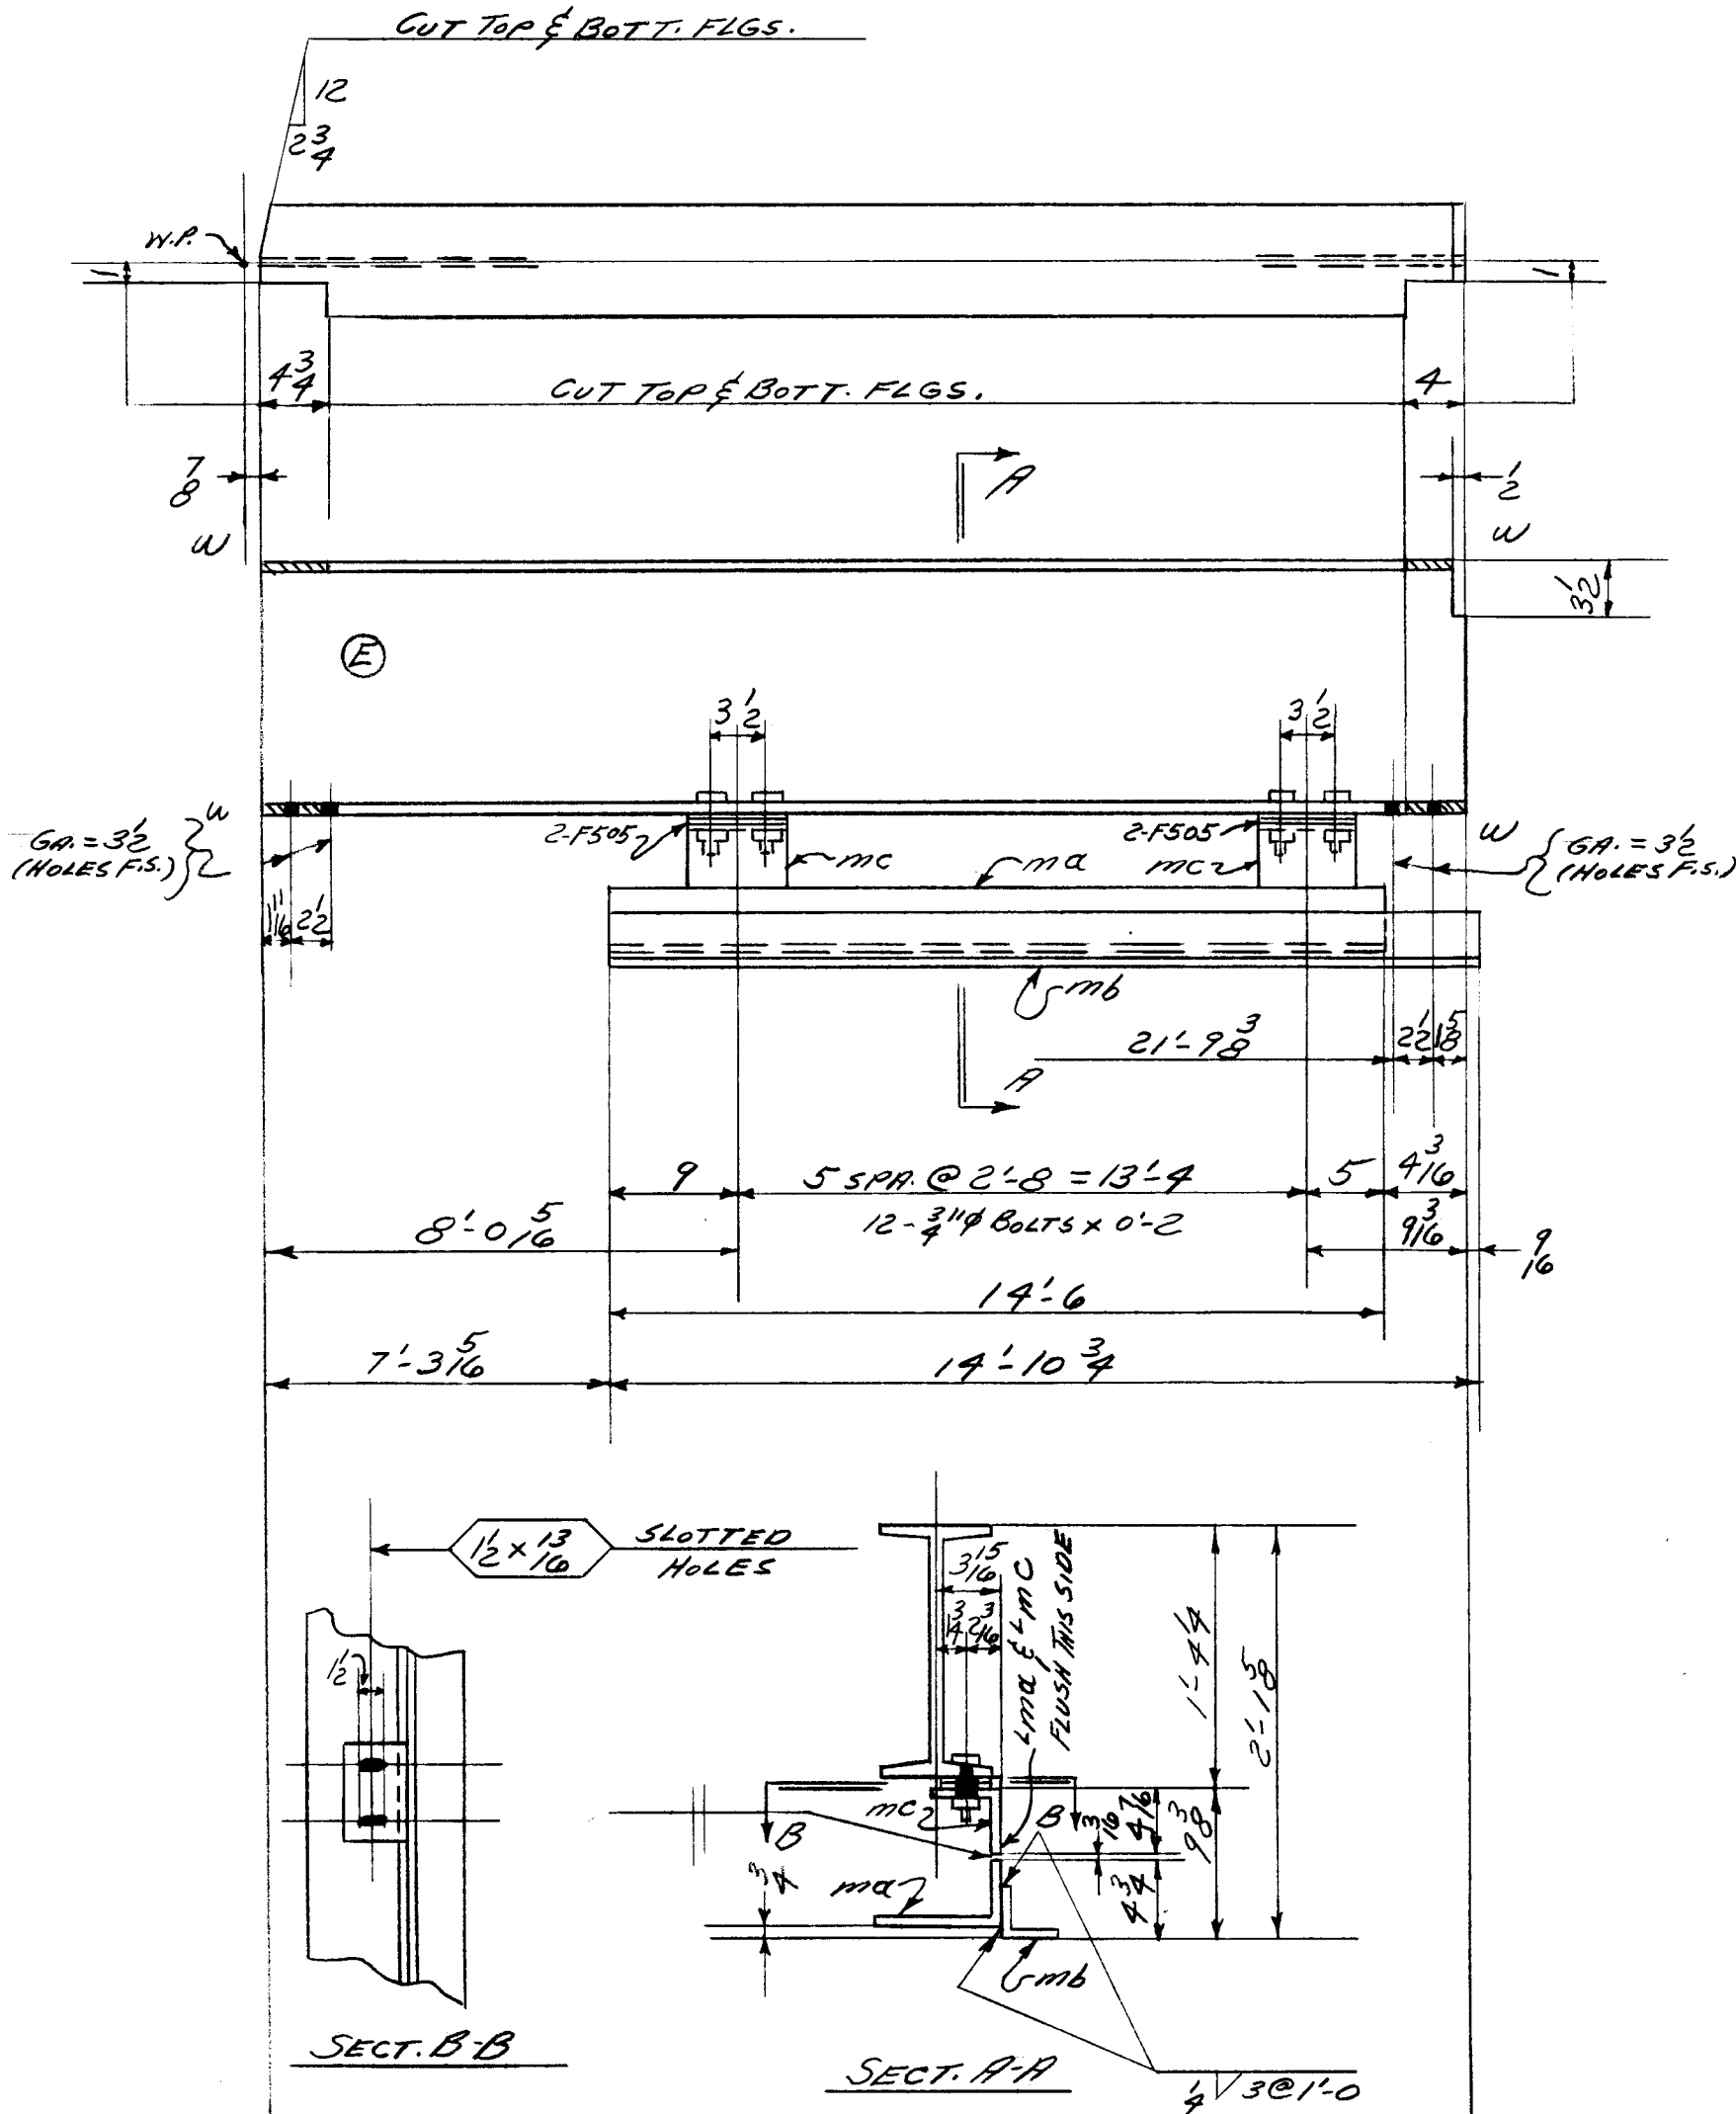

6	PAINT					
249	ONE MC	48x4x7/16	14	6		STK.
107	ONE MB	43 1/2 x 3 1/2 x 5/16	14	10 3/4		STK.
37	6 MC	4 7/16 x 4 x 3/8	0	6	C.F. 6x4x3/8	
8	12 F505	8\" SHIMS				
7	12	3/4\" BOLTS	0	2		

885
1299 TOTAL

1 PAINT
12 4 A264xL

231
246 TOTAL

TOTAL	ORD.	PLATES	STD.	BOLT	RIV.	BAR	SM. STD.	PAINT	WELD
1543	885		636	7		8		7	
DET.	DATE	CHK'R.	DATE	IN CHARGE					
J.B.O.	11-12-54	R.C.C.	11-30-54	FISHER					
REVISIONS	CONTRACT NO.	SHEET NO.	CONTRACT NO.	SHEET NO.					
	4090	B480	4090	B480					

LOT #5 WELD