


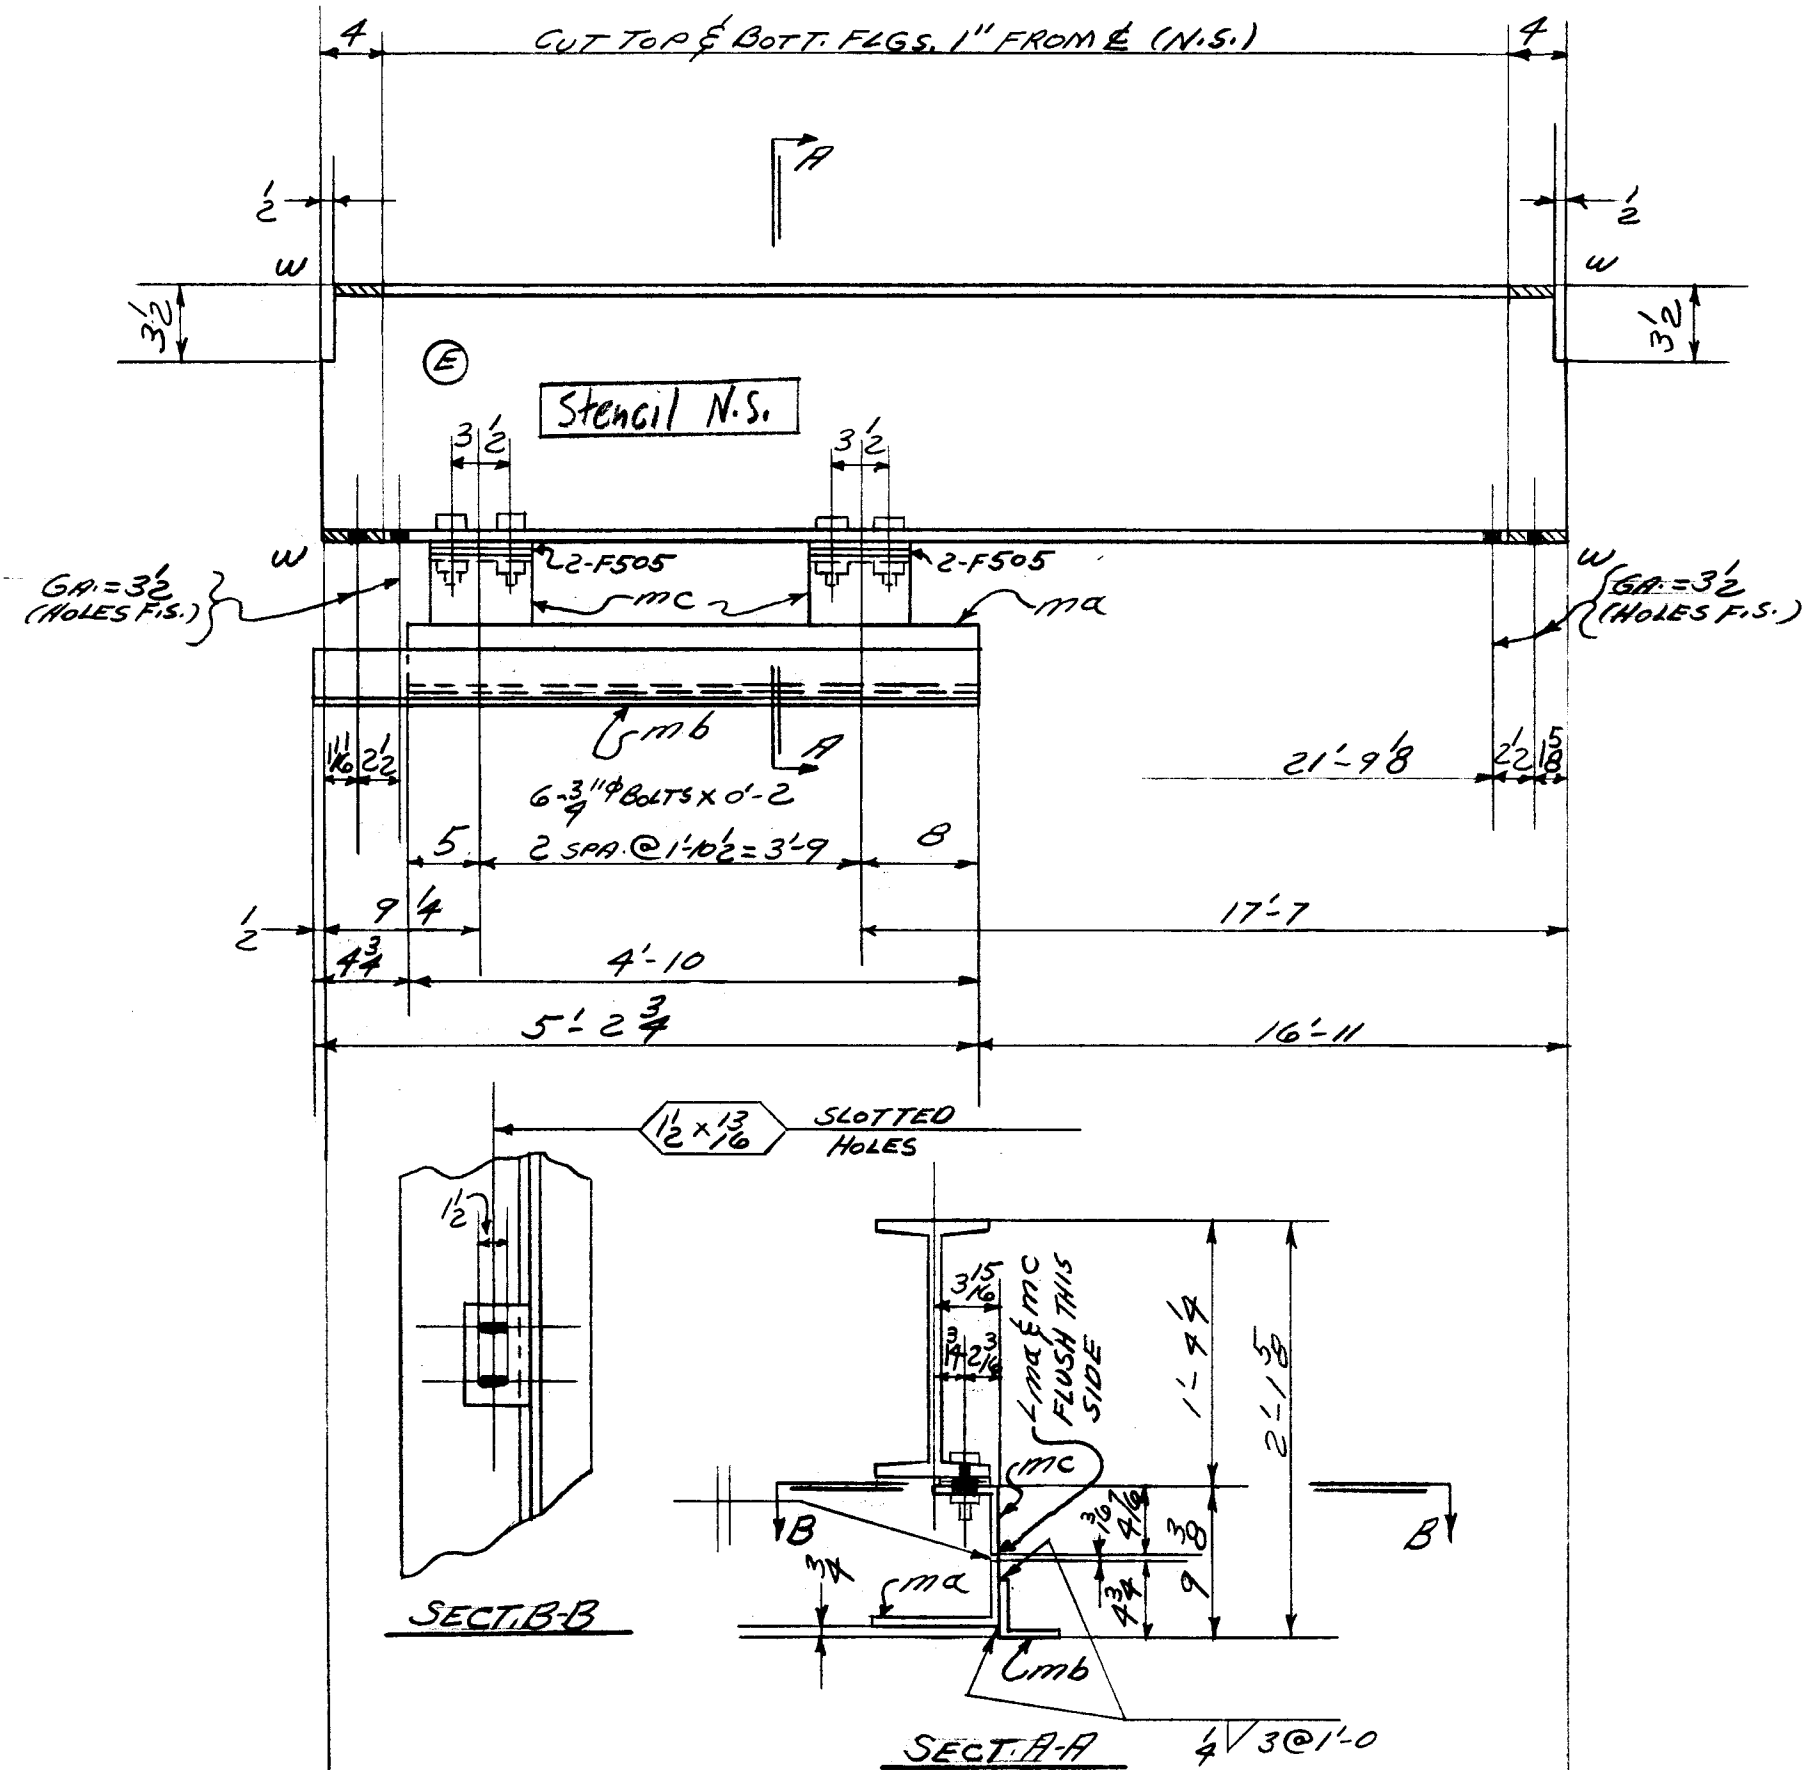

5 PAINT

83	ONE	ma	L8x4x7/16	4	10	STK.
38	ONE	mb	L3 1/2 x 3 1/2 x 5/8	5	2 3/4	STK.
18	3	mc	L5 1/2 x 4 x 3/8	0	6	C.F. 6 x 4 x 3/8
4	6	F505	8\" SHIMMS			
3	6		3/4\" BOLTS	0	2	

88L
1035 TOTAL

1 PAINT

4	ONE	ha	L3 1/2 x 3 1/2 x 3/8	0	5 1/2	BENT
---	-----	----	----------------------	---	-------	------

227
232 TOTAL

TOTAL	ORD.	PLATES	STD.	BOLT	RIV.	BAR	SM. STD.	PAINT	WELD
1267	88L		370	3		L		6	

DET.	DATE	CHK'R.	DATE	IN CHARGE
J.B.O.	11-12-54	R.C.C.	11-30-54	FISHER

RIVETS	UNLESS NOTED	CONTRACT NO.	SHEET NO.	REVISIONS	CONTRACT NO.	SHEET NO.
NONE		4090	B481	H26 Fitting Hole 12/23/54	4090	B481
OPEN HOLES	UNLESS NOTED					
13 1/4						
16						

LOT #5 WELD