



CUT TOP & BOTT. FLGS.

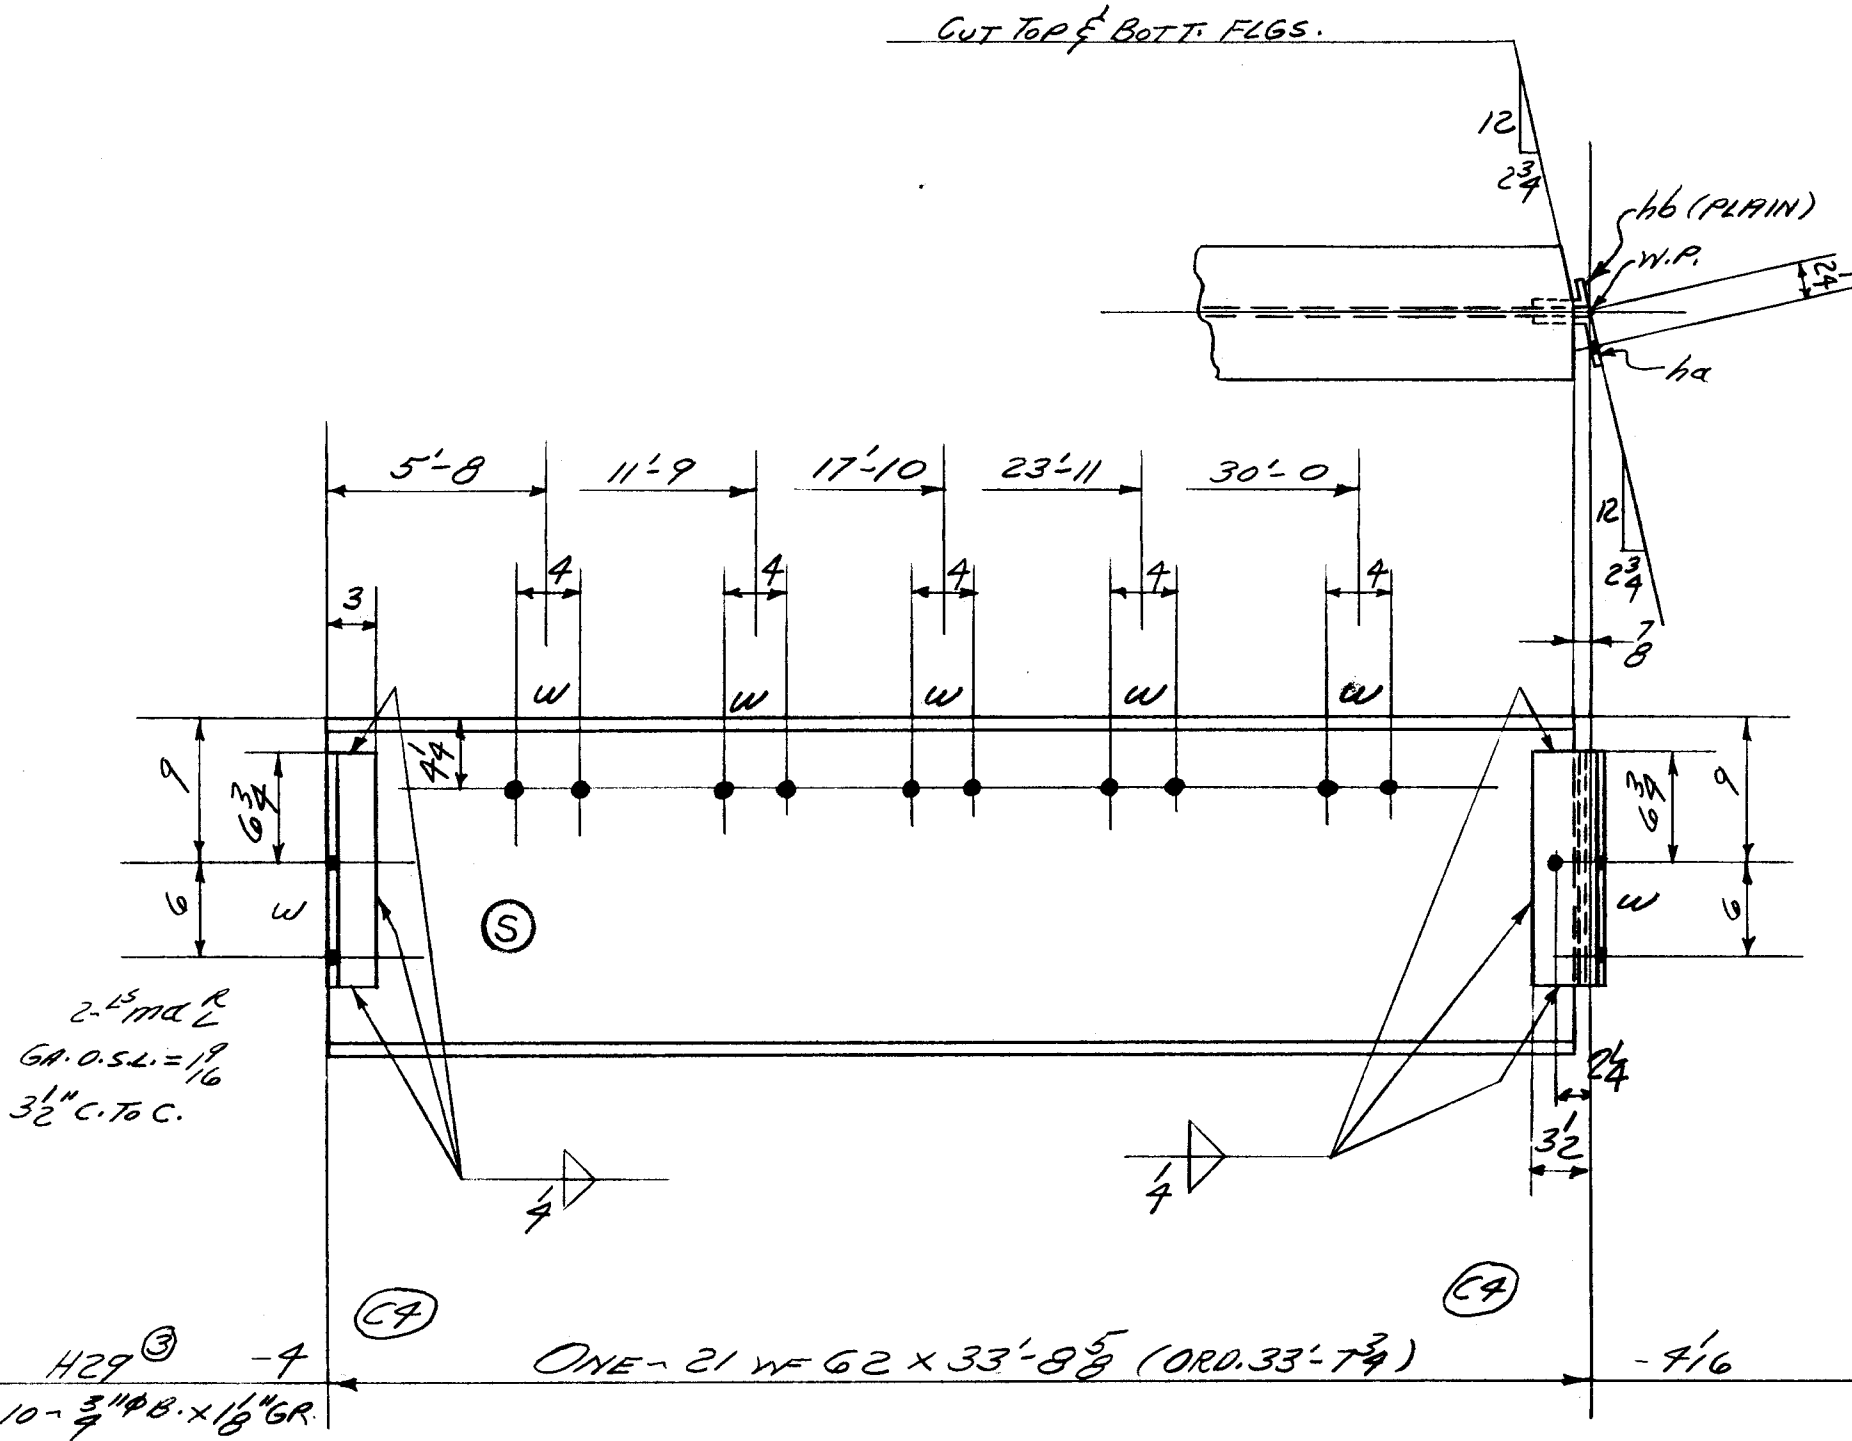

11	PAINT					
18	2	MLL	3x2 1/2 x 7/16	1	2 1/2	
11	ONE	hd	3 1/2 x 3 x 7/16	1	2 1/2	BENT.
10	ONE	hb	3 1/2 x 1 1/2 x 7/16	1	2 1/2	C.F. 3 1/2 x 2 1/2 BENT

2086
2136 TOTAL

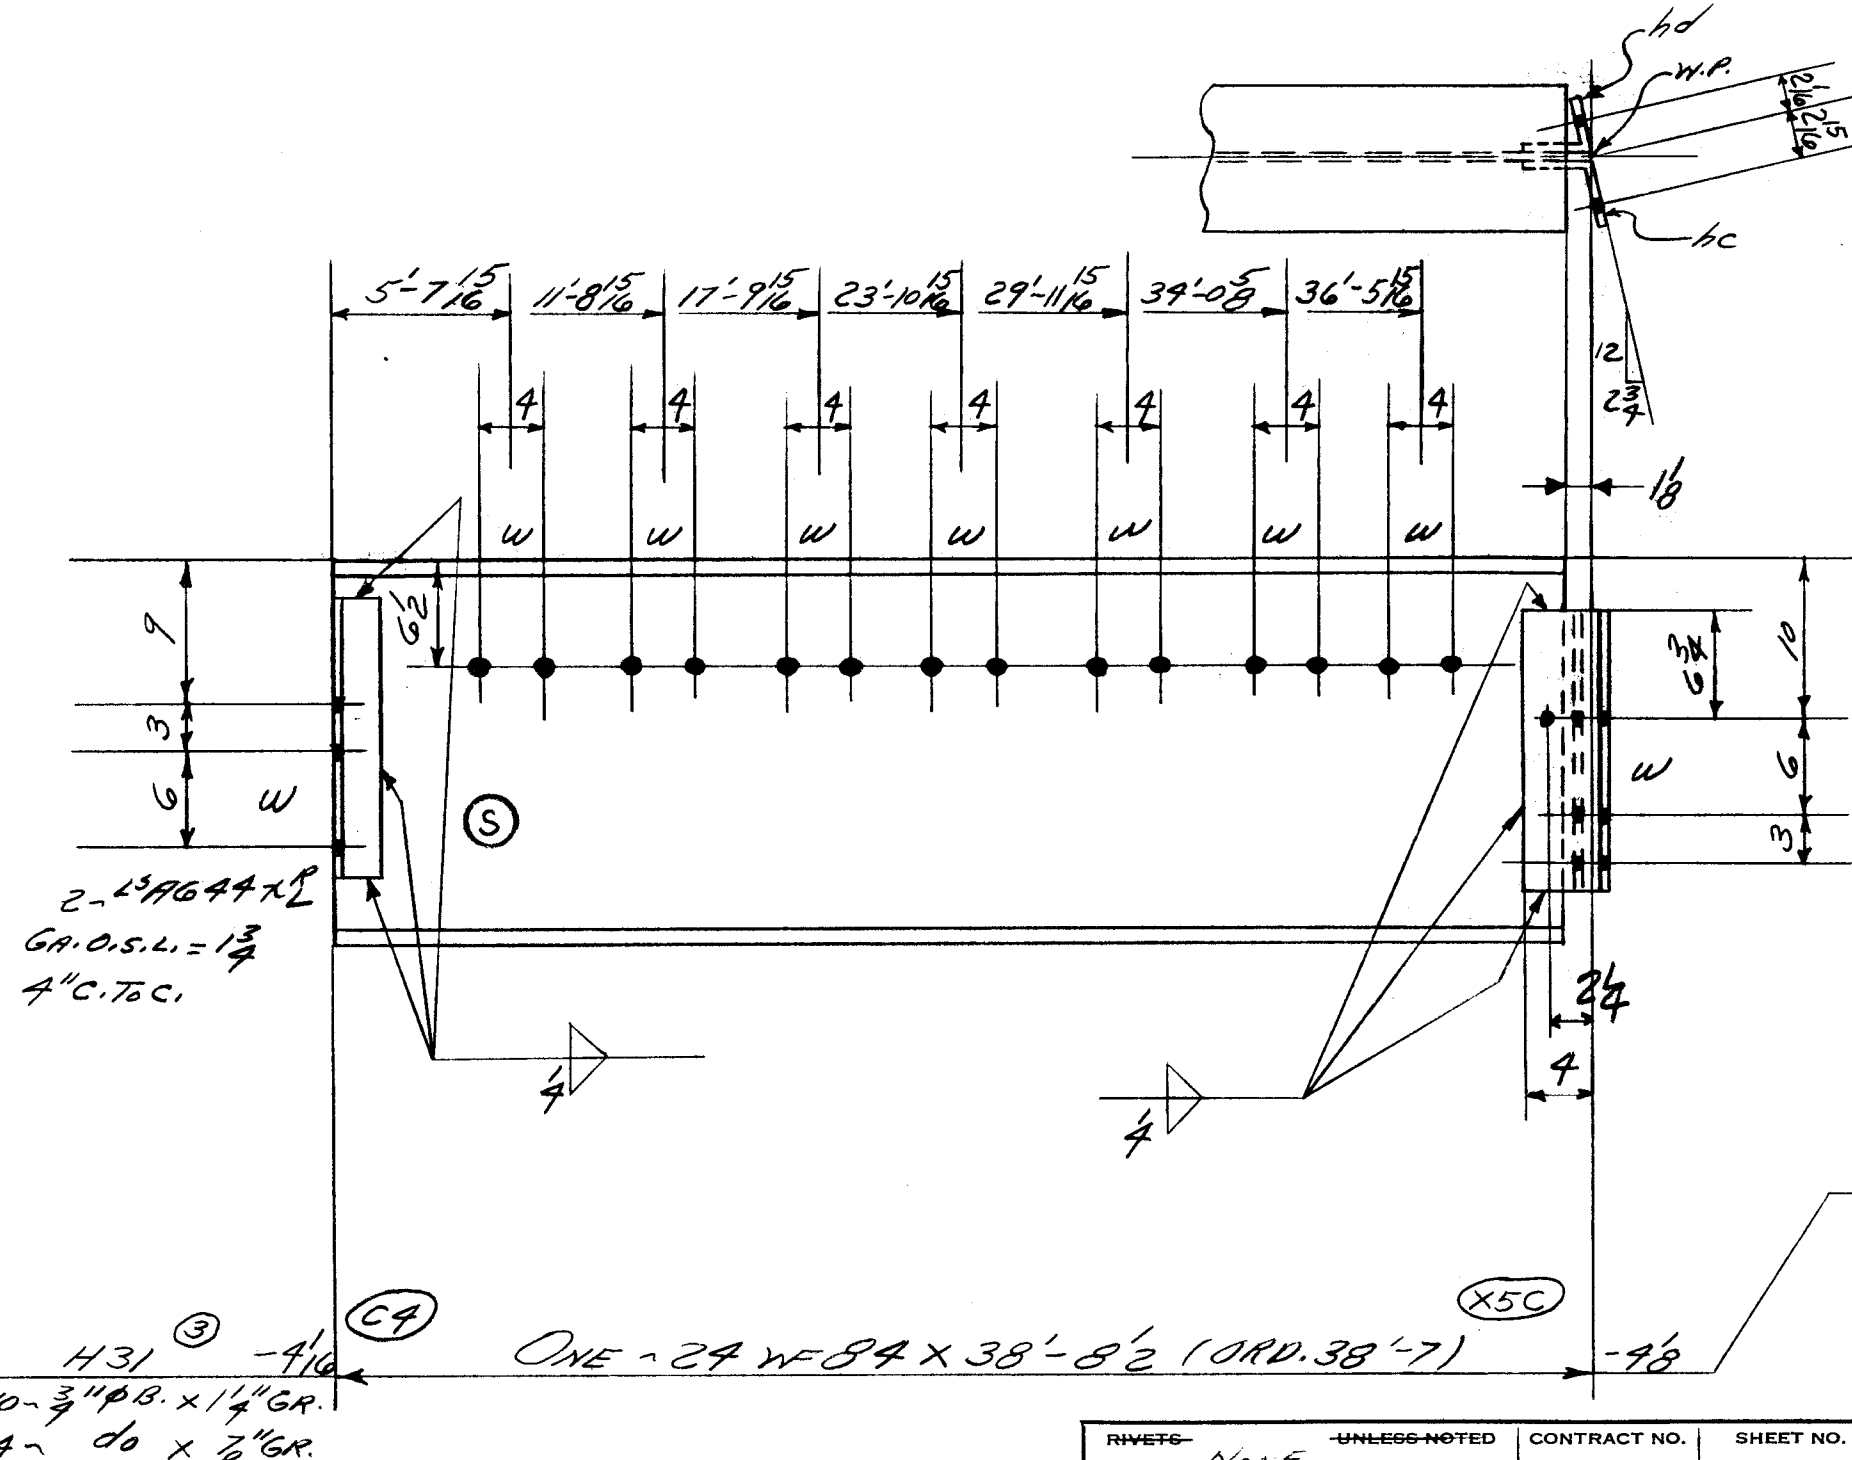

16	PAINT					
24	2	AG44XL				
16	ONE	hc	4x4x7/16	1	5 1/2	BENT
15	ONE	hd	4x3 1/2 x 7/16	1	5 1/2	BENT

3241
3312 TOTAL

TOTAL	ORD.	PLATES	STD.	BOLT	RIV.	BAR	SM. STD.	PAINT	WELD
5448	5327		9L						27

DET. J.B.O. DATE 11-15-54 CHK'R. R.C.C. DATE 11-27-54 IN CHARGE FISHER

REVISIONS H29, H31 Fitting Hole 12/23/54 CONTRACT NO. 4090 SHEET NO. B482

RIVETS - NONE UNLESS NOTED
OPEN HOLES 13/16 UNLESS NOTED

CONTRACT NO. 4090 SHEET NO. B482