



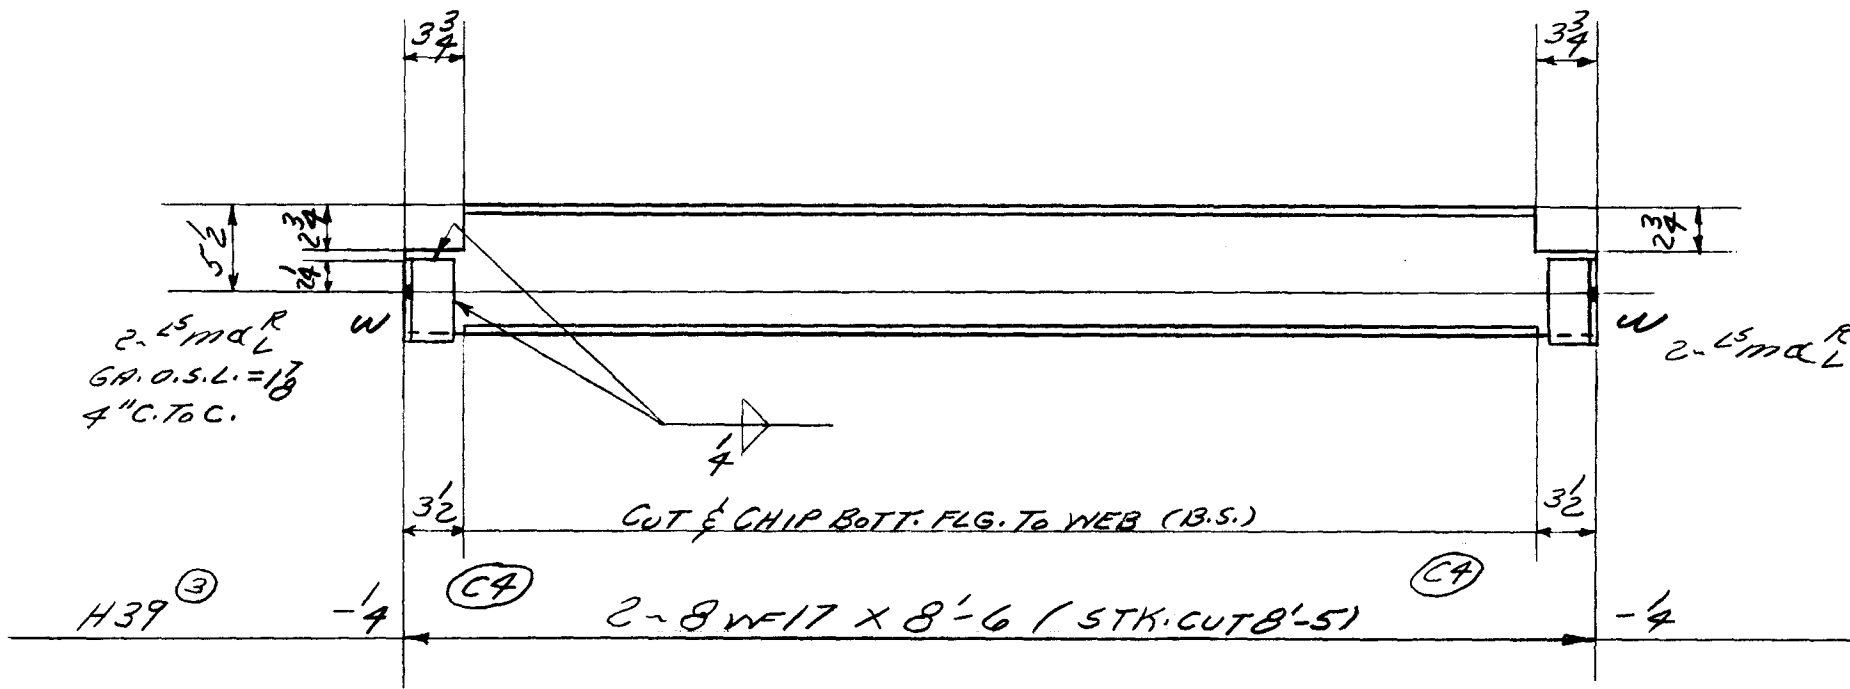


2	PAINT					
2	8	mc	L ^s 3x3x ³ / ₈	0	5	

286
312 TOTAL

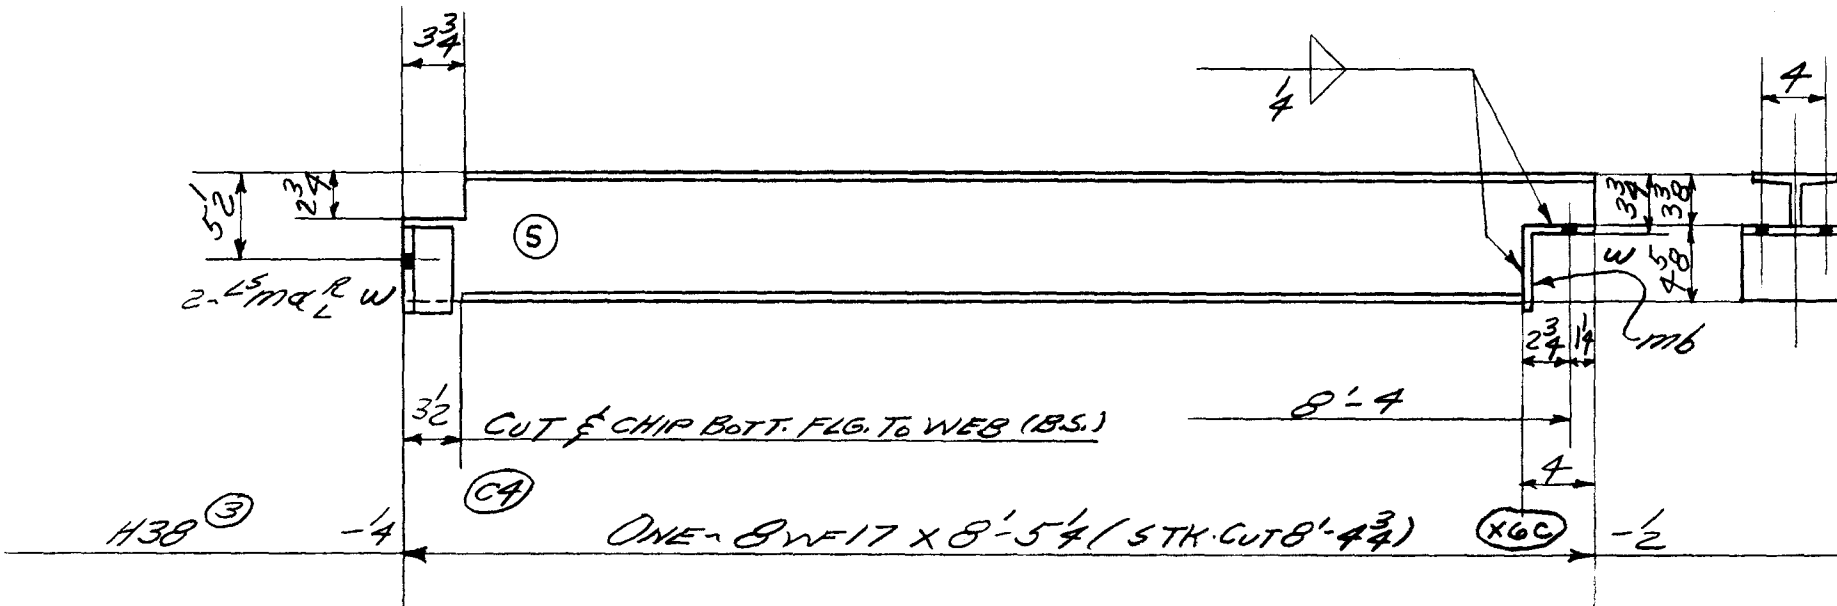


1	PAINT					
6	2	mc				
7	ONE	mb	L ^s 4x4x ³ / ₈	0	6 1/2	C.F. 6x4x ³ / ₈

143
157 TOTAL

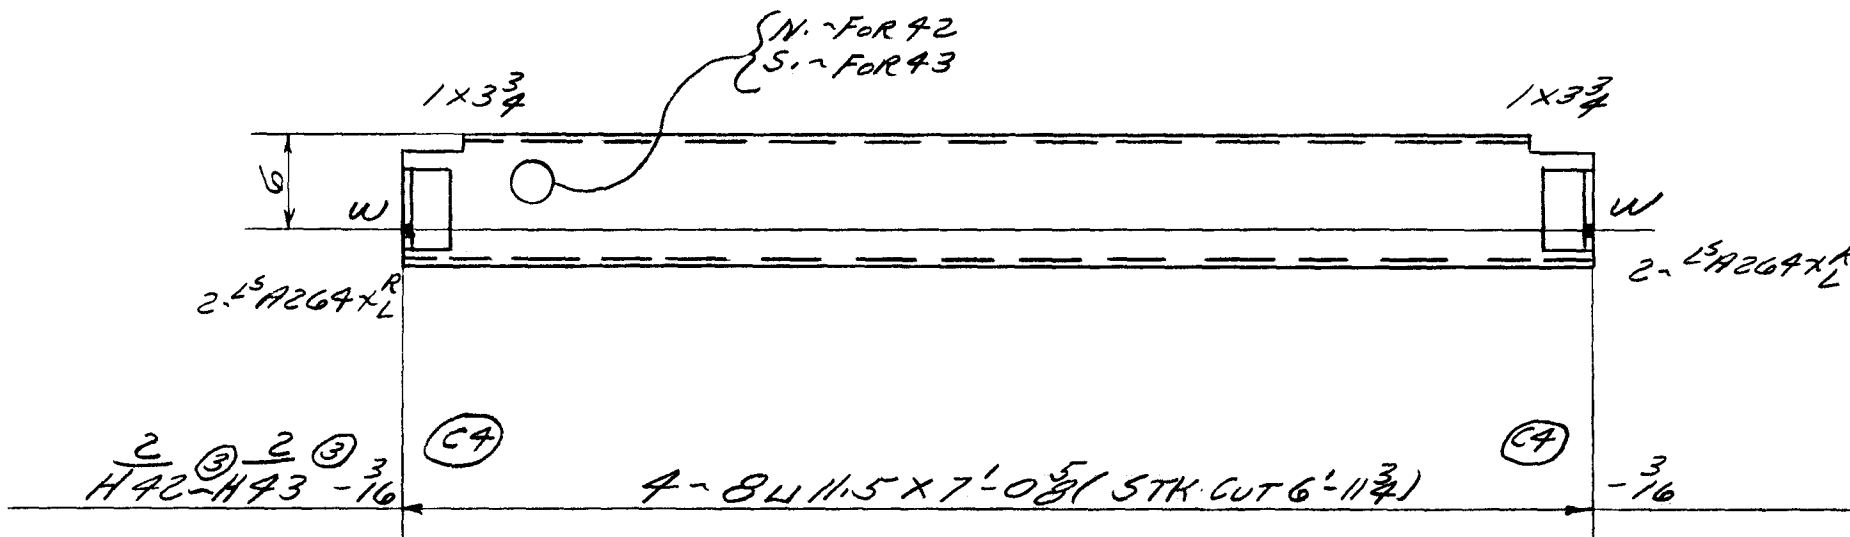

2	PAINT					
48	16	AS264xL				

321
371 TOTAL

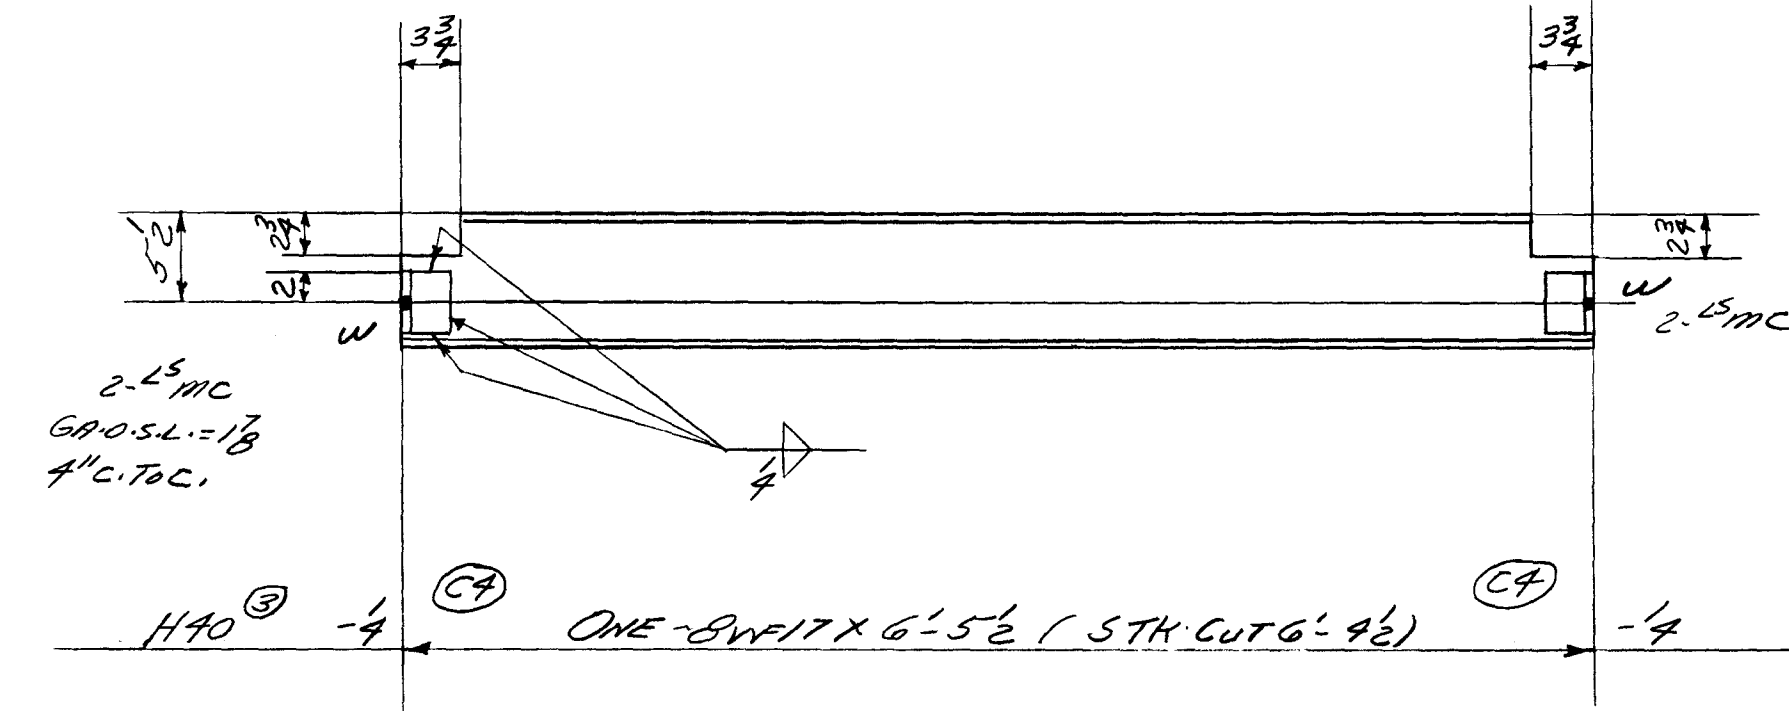

1	PAINT					
9	4	mc	L ^s 3x3x ³ / ₈	0	4	

108
118 TOTAL

TOTAL	ORD.	PLATES	STD.	BOLT	RIV.	BAR	SM. STD.	PAINT	WELD
958			952					6	

DET.	DATE	CHK'R.	DATE	IN CHARGE
J.B.O.	11-16-54	R.C.C.	11-24-54	FISHER

RIVETS	UNLESS NOTED	CONTRACT NO.	SHEET NO.	REVISIONS	CONTRACT NO.	SHEET NO.
NONE		4090	B485		4090	B485
OPEN HOLES	13 1/4 16					

LOT #5 WELD.