



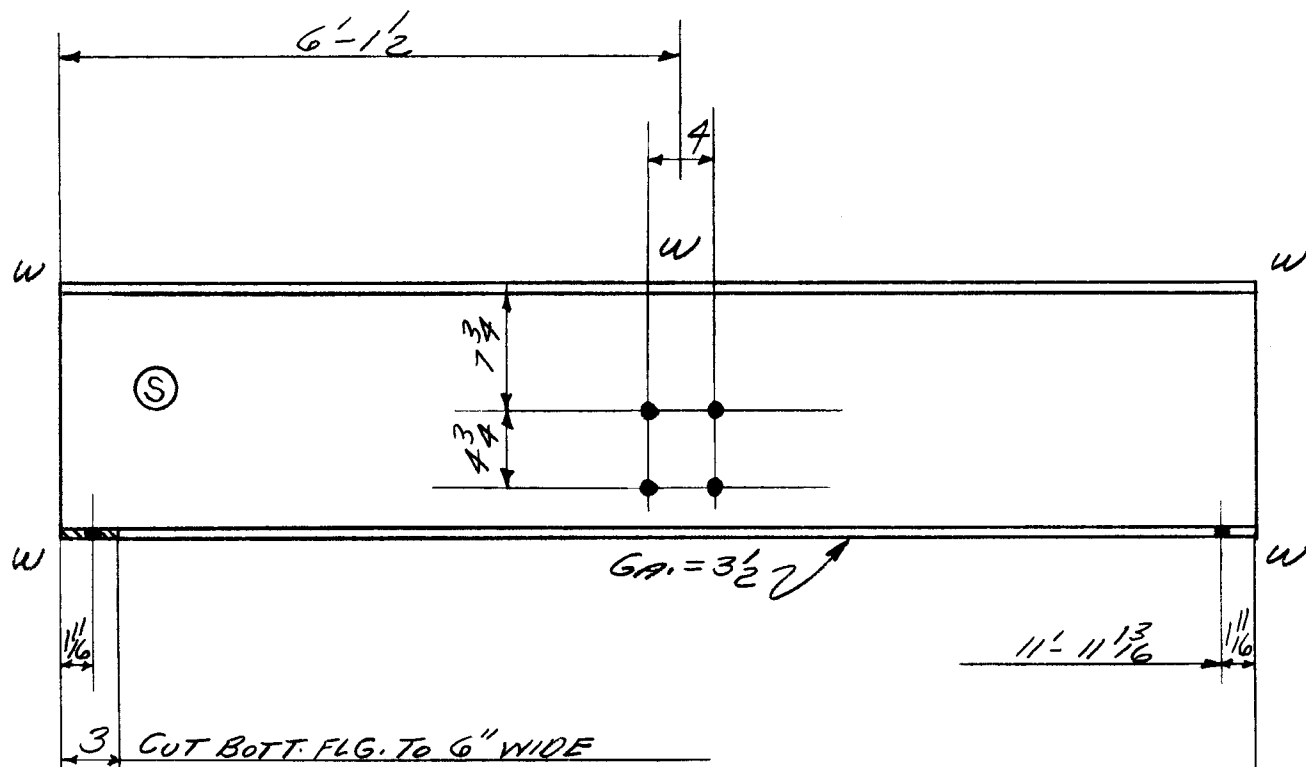

H44 (3) -42
2-3"φ B. x 1/16" GR.
4-φ 10 x 15" GR.
2-φ 10 x 1/16" GR.


ONE - 16 WF 36 x 12'-12" (ORD.)

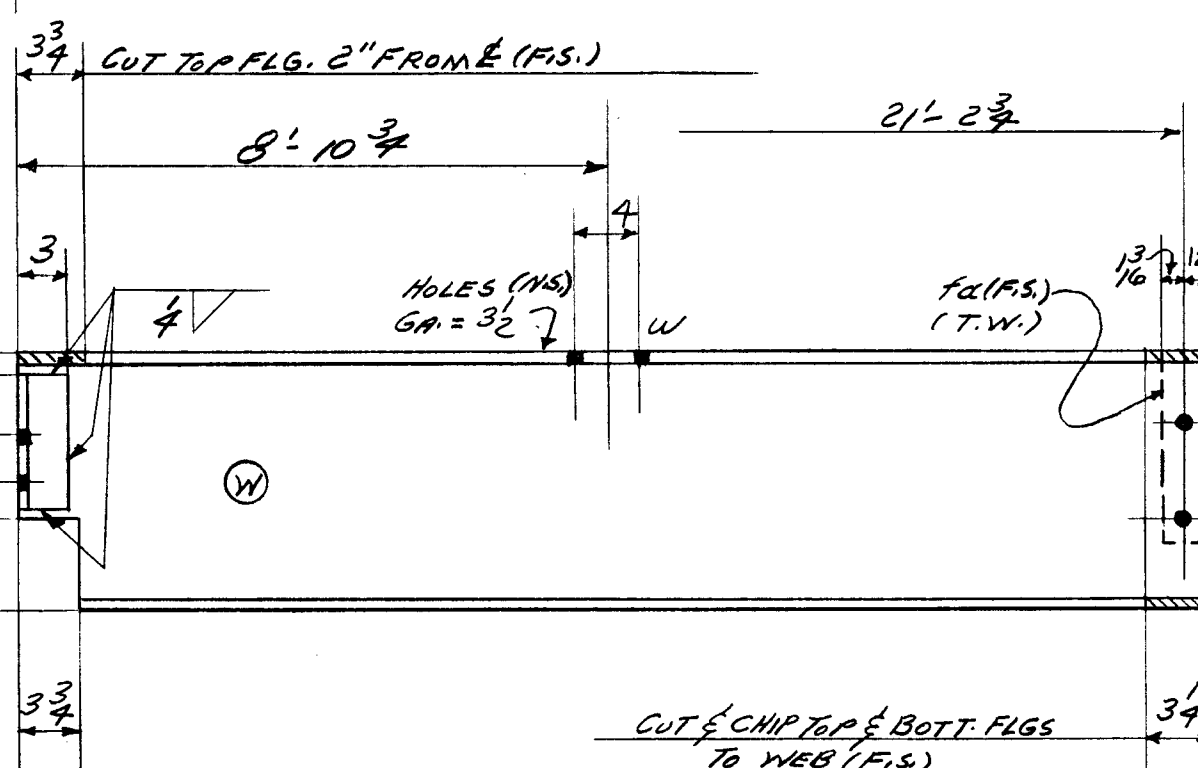

1-L MB (INS.)
GA. O.S.L. = 24

H46 (3) -4
ONE - 16 WF 50 x 21'-4" (ORD. 21'-6 1/2" CUT 21'-3 1/2")

2-3"φ B. x 1" GR.

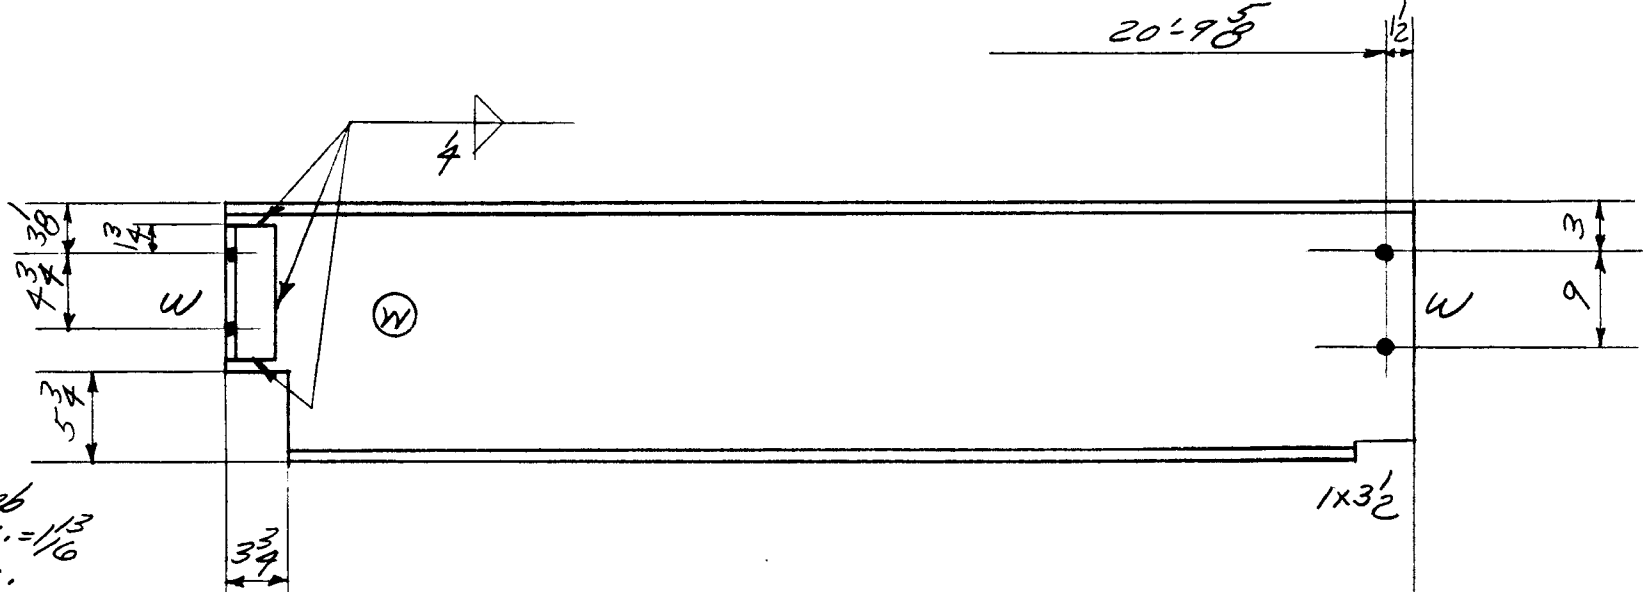

2-L MB
GA. O.S.L. = 1/16
4" C.T.O.C.

H45 (3) -4
ONE - 16 WF 36 x 20'-11 1/8" (STK.)

2-3"φ B. x 1/8" GR.

2 PAINT
437
439 TOTAL

5 PAINT
7 ONE MB 3 1/2 x 3 x 1/2 0 8 1/2
2 ONE FB FILL 2 1/2 x 1/8 1 0

1065
1079 TOTAL

1 PAINT
10 2 MB 4 3/4 x 3 x 3/8 0 8 1/4

753
767 TOTAL

TOTAL	ORD.	PLATES	STD.	BOLT	RIV.	BAR	SM. STD.	PAINT	WELD
2285	1502		770			2		11	

DET.	DATE	CHK'R.	DATE	IN CHARGE
J.B.O.	11-17-54	R.C.C.	11-26-54	FISHER

RIVETS	UNLESS NOTED	CONTRACT NO.	SHEET NO.	REVISIONS	CONTRACT NO.	SHEET NO.
NONE		4090	B486		4090	B486

LOT #5 WELD