


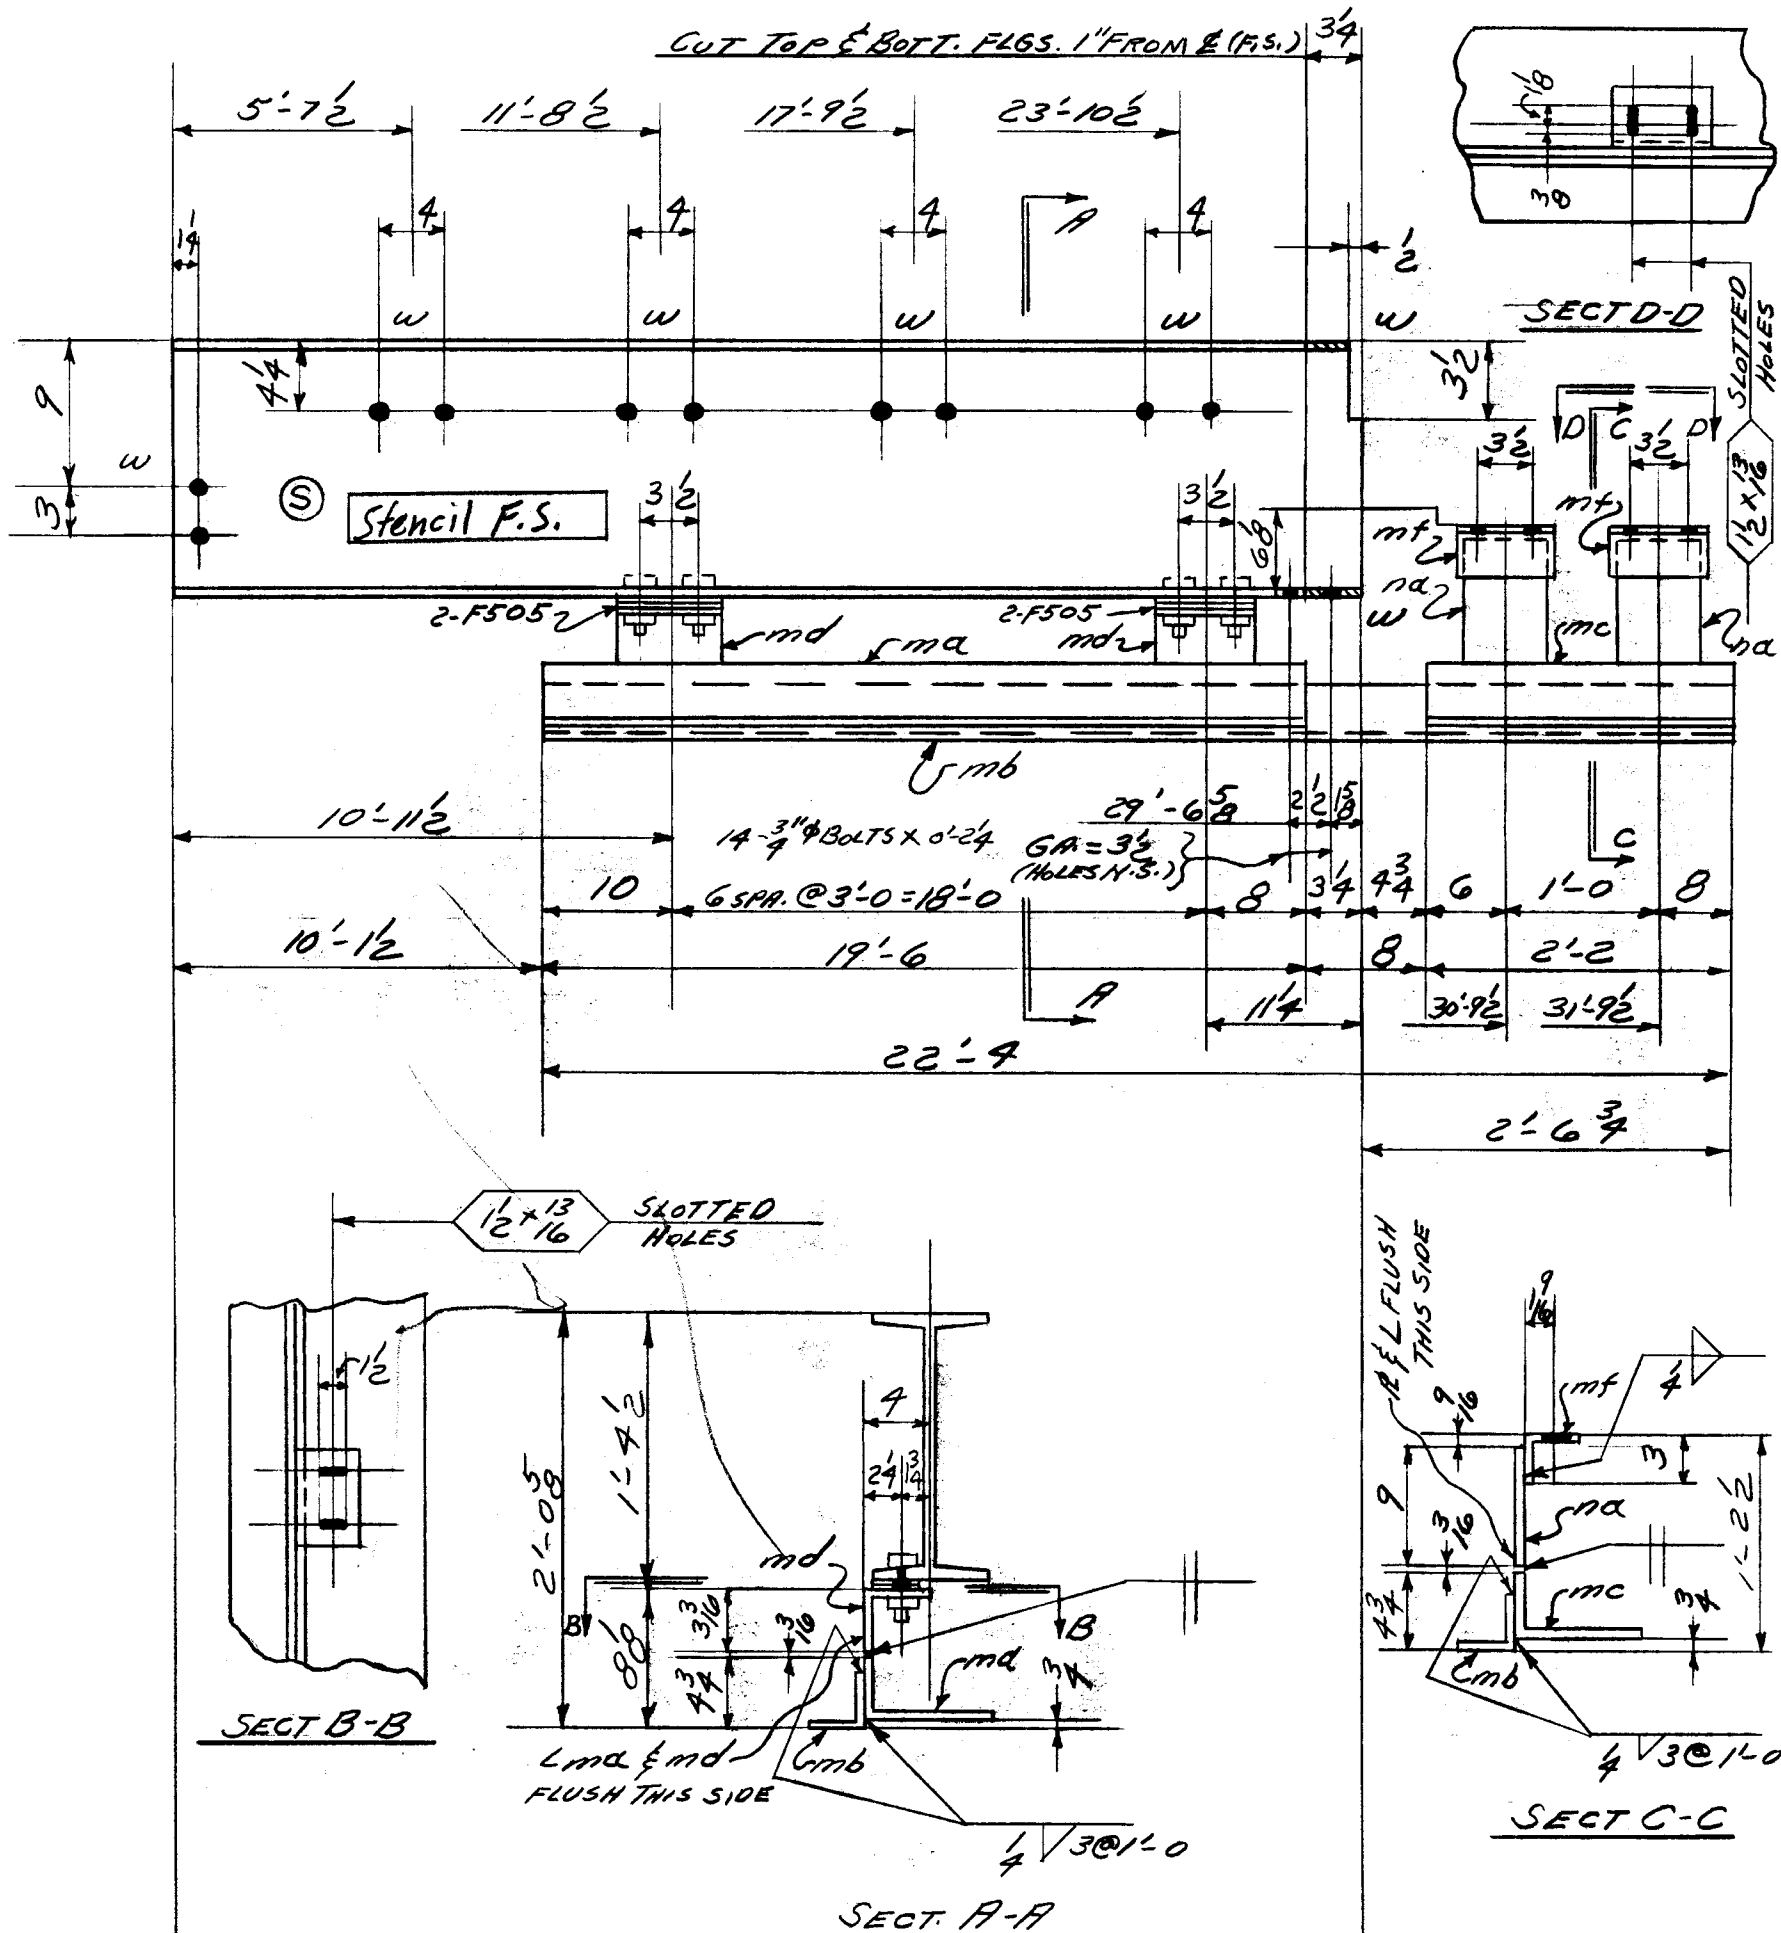

WEIGHT	NO. PCS.	ASS'M MK.	SHAPE	LENGTH	REMARKS	ORDERED
10 PAINT						
335	ONE	ma	L 8x4x7/16	19	6	STK.
161	ONE	mb	L 3 1/2x3 1/2x5/16	22	4	STK.
37	ONE	mc	L 8x4x7/16	2	2	STK.
34	7	md	L 5/4x3 3/8x3/8	0	6	C.F. 7x4x3/8
8	2	mf	L 3 1/2x3x3/8	0	6	
10	2	na	R 5x3/8	0	9	
9	14	F505	8\" SHIMS			
8	14		3/4\" BOLTS	0	2 1/4	

1495
2107 TOTAL

2 PAINT
441
443 TOTAL

TOTAL	ORD.	PLATES	STD.	BOLT	RIV.	BAR	SM. STD.	PAINT	WELD
2550	1936		575	8		19		12	

DET.	DATE	CHK'R.	DATE	IN CHARGE
J.B.O.	11-22-54	R.C.C.	11-29-54	FISHER.

REVISIONS	CONTRACT NO.	SHEET NO.	CONTRACT NO.	SHEET NO.
NONE OPEN HOLES 1/3\" UNLESS NOTED	4090	B489	4090	B489

LOT #5 WELD