



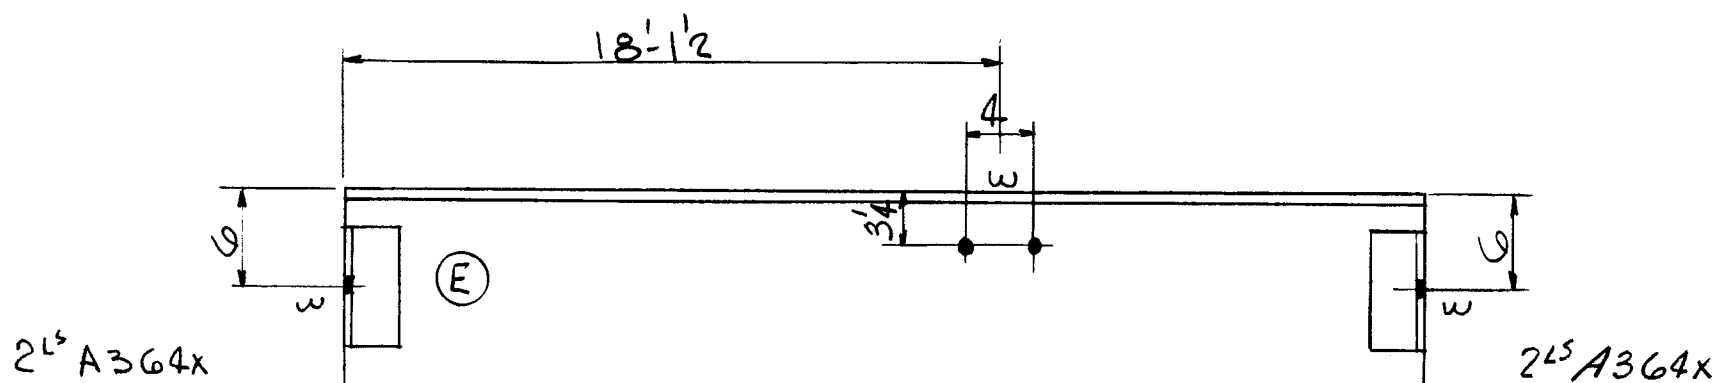

H43 (M) -3/8 (C4) ONE - 14W30x21-7 1/4 (21'-6 1/2) (C4) -3/8
2- 3/4" Bx16 Gr.

3 PAINT
26 4 A364x

646
675 TOTAL

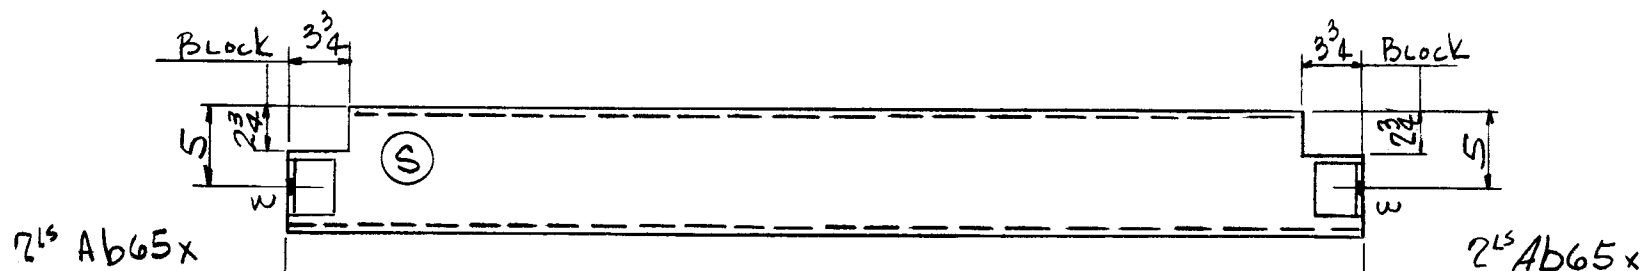

H44 (M) -3/16 (C4) ONE - 8C11.5x5-0 (4'-11) (C4) -1/4

17 4 Ab65x

57
74 TOTAL

TOTAL	ORD.	PLATES	STD.	BOLT	RIV.	BAR	SM. STD.	PAINT	WELD
749			746					3	

DET.	DATE	CHK'R.	DATE	IN CHARGE
LWS	3-25-55	RMB	4-1-55	FISHER

RIVETS	UNLESS NOTED	CONTRACT NO.	SHEET NO.	REVISIONS	CONTRACT NO.	SHEET NO.
OPEN HOLES 13" 16"	UNLESS NOTED	4090	B496		4090	B496

LOT 10 WELD