




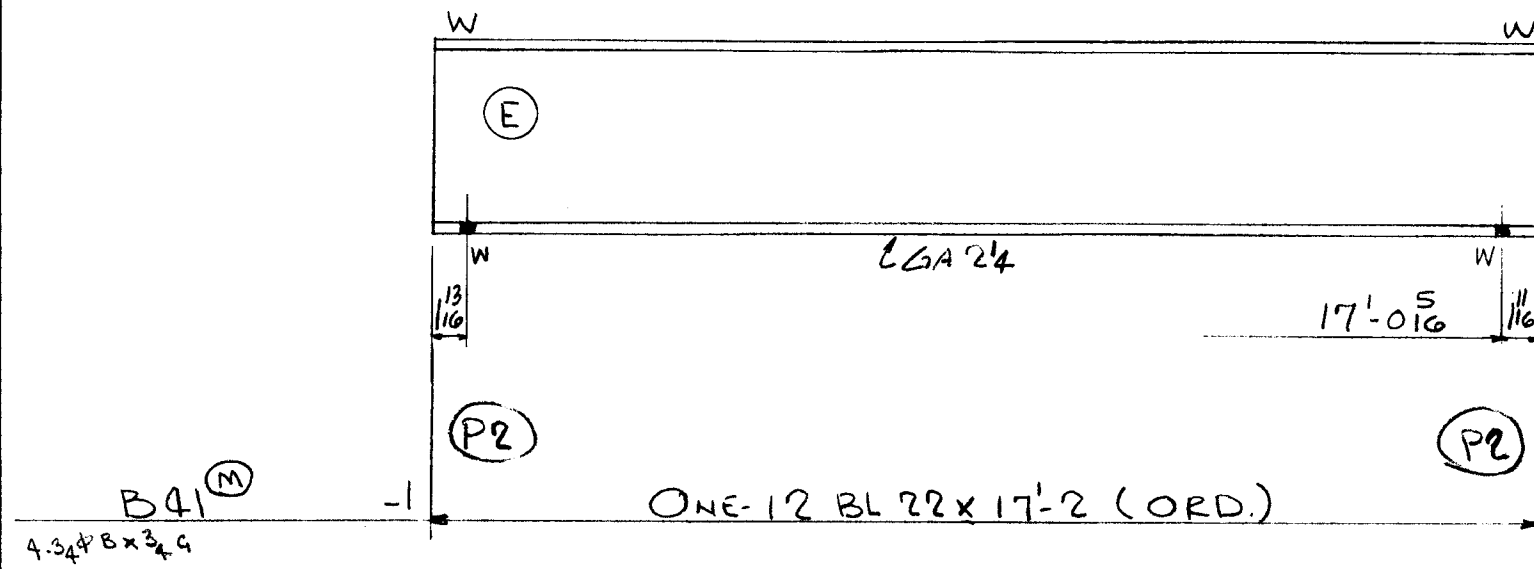


2 PAINT
378
380 TOTAL

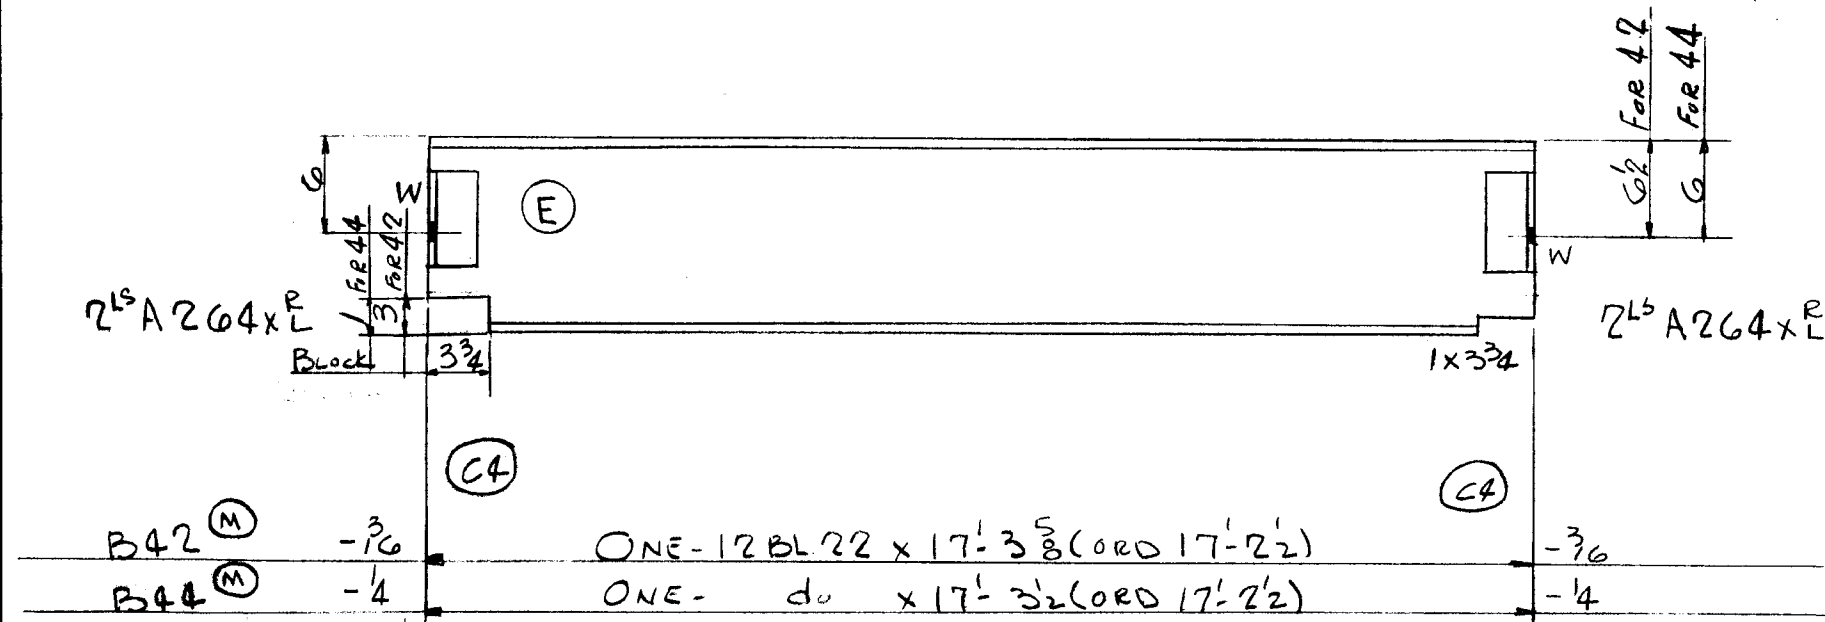

2 PAINT
2 8 A264xL
379
379
786 TOTAL

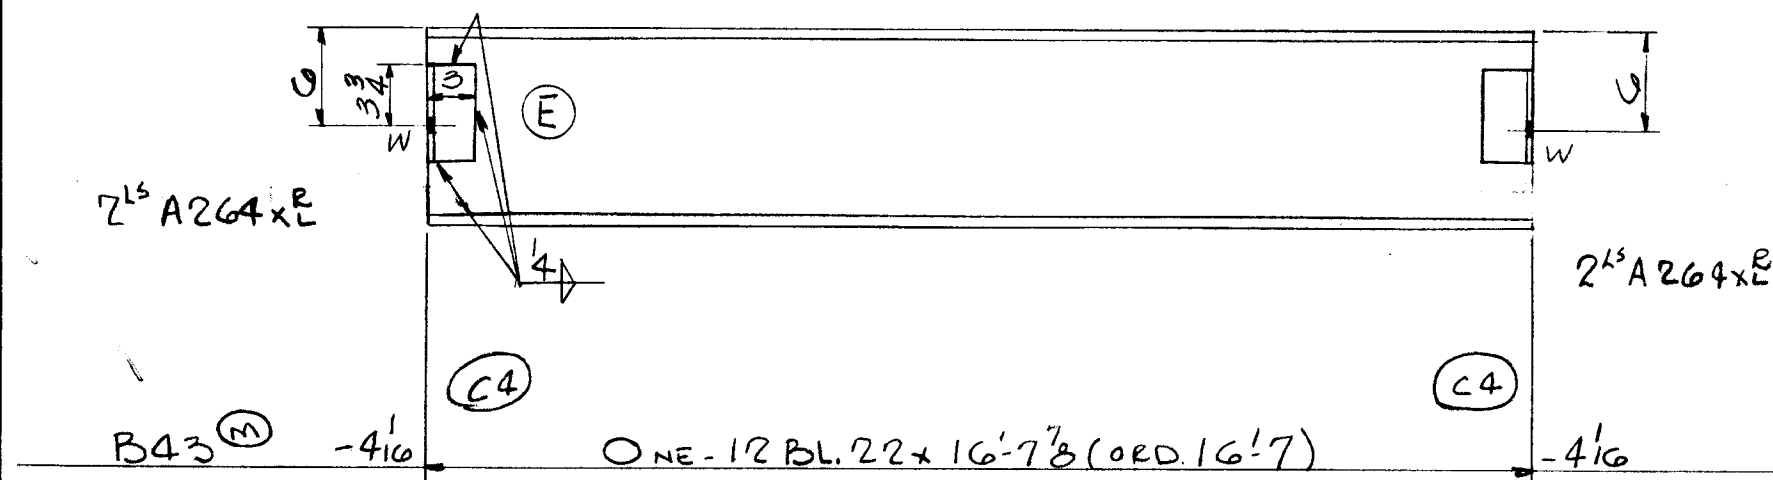

2 PAINT
12 4 A264xL
365
379 TOTAL

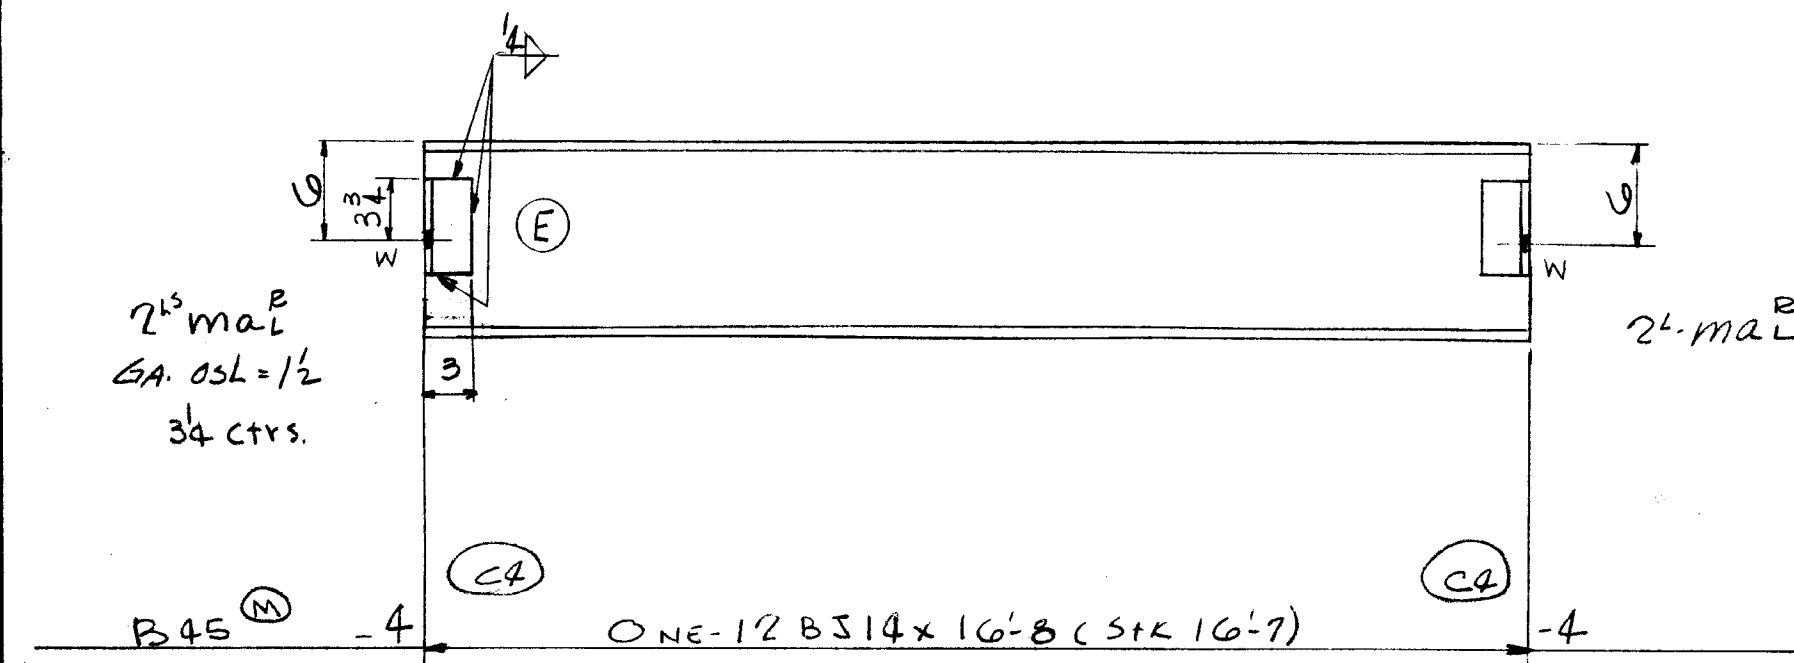

1 PAINT
11 4 mal L3x2 1/2x3/8 0 5
232
244 TOTAL

TOTAL	ORD.	PLATES	STD.	BOLT	RIV.	BAR	SM. STD.	PAINT	WELD
1789	1501		279					9	
DET.	DATE	CHK'R.	DATE	IN CHARGE					
LWS	11-11-54	CZ	12-3-54	FISHER					
CONTRACT NO.		SHEET NO.		CONTRACT NO.		SHEET NO.			
4090		B501		4090		B501			

UNLESS NOTED
OPEN HOLES 1/3 1/4

CONTRACT NO.
SHEET NO.
4090 B501

WELD. Lot 6