



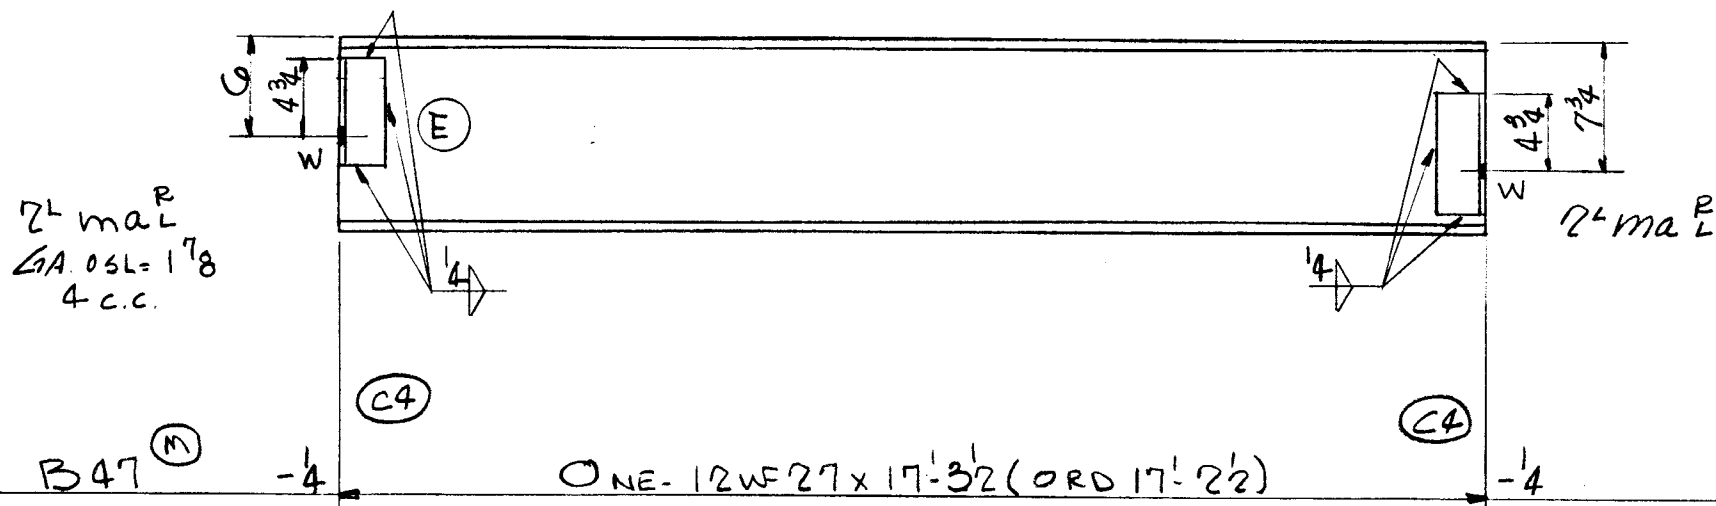


2	PAINT					
18	4	ma L	13x3x3/8	0	7 1/2	

465
485 TOTAL

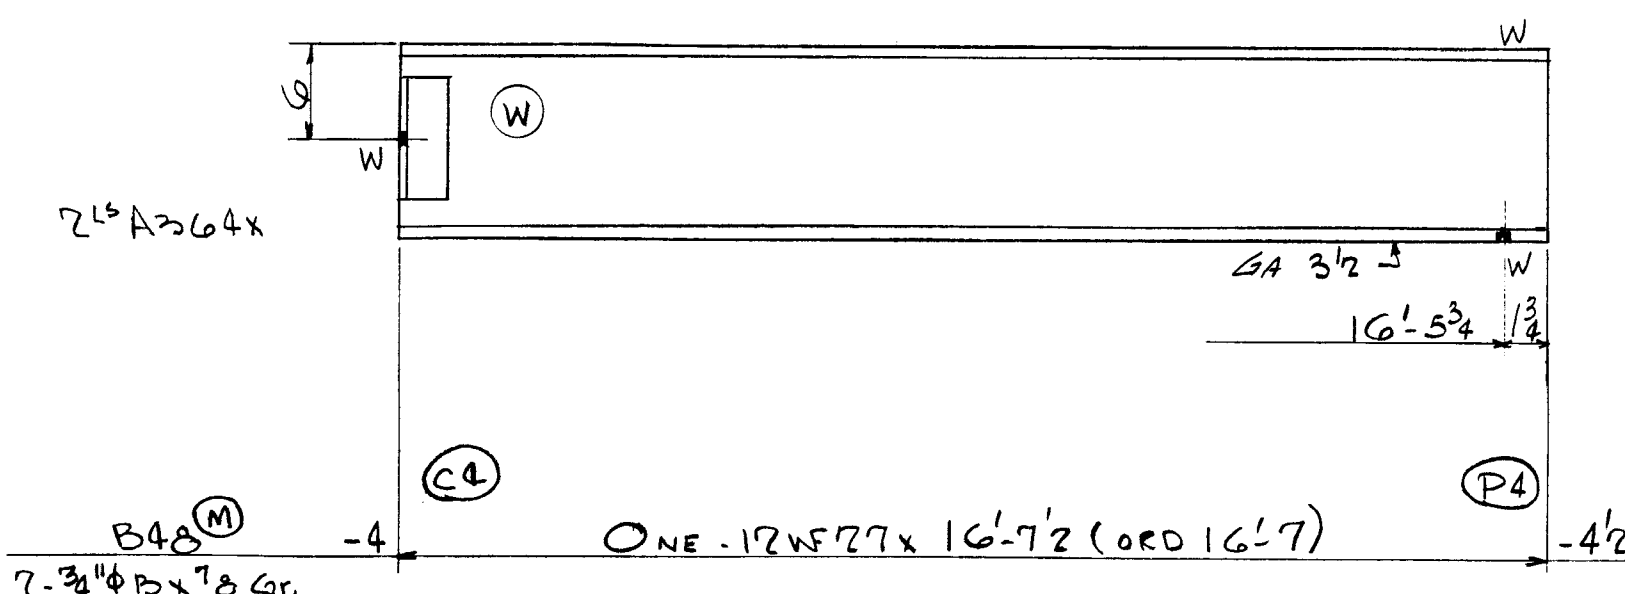


2	PAINT					
9	2	A364x				

468
459 TOTAL

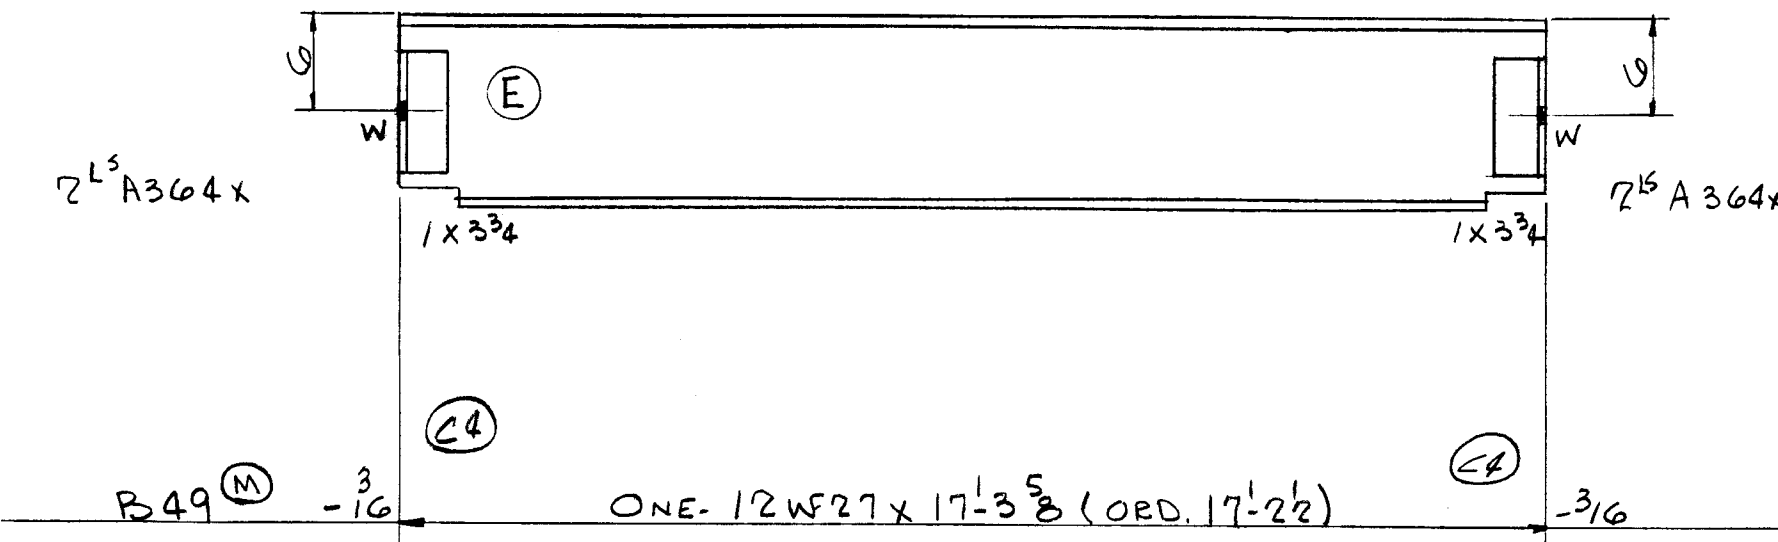

2	PAINT					
18	4	A364x				

465
485 TOTAL

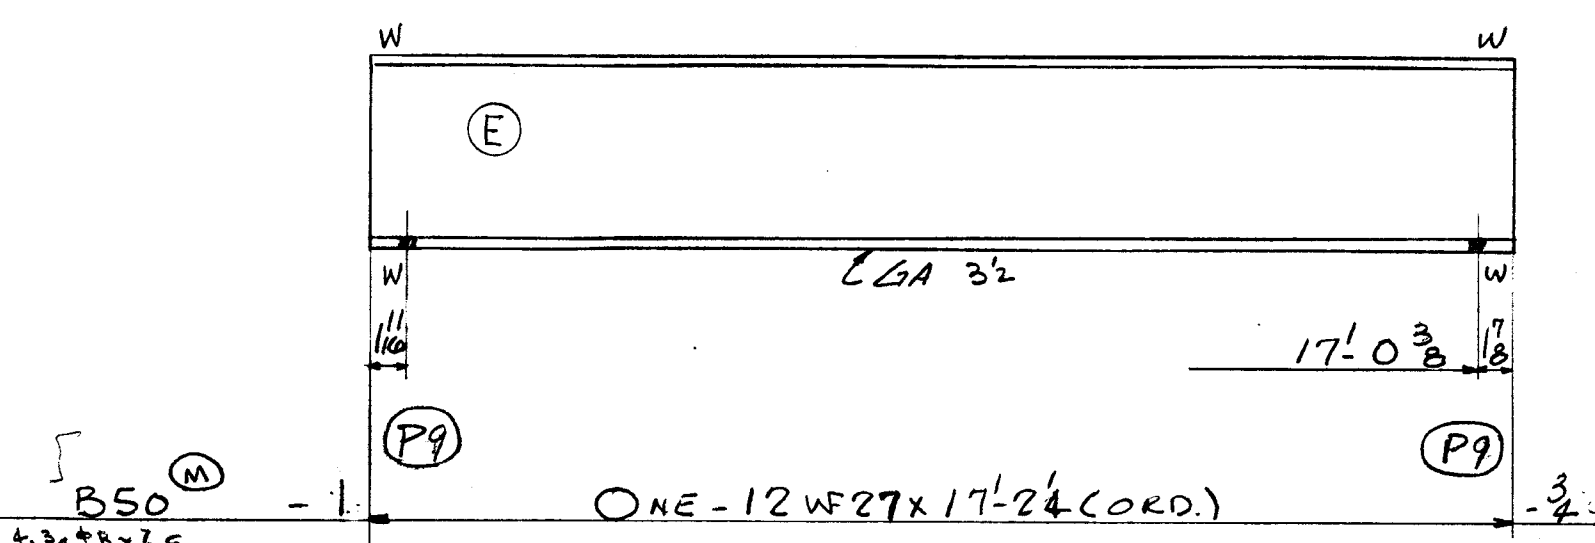

2	PAINT					
464						

466 TOTAL

TOTAL	ORD.	PLATES	STD.	BOLT	RIV.	BAR	SM. STD.	PAINT	WELD
1895	1842		LS					8	
DET.	DATE	CHK'R.	DATE	IN CHARGE					
LWS	11-11-54	CZ	12-3-54	FISHER					
CONTRACT NO.		SHEET NO.		CONTRACT NO.		SHEET NO.			
4090		B502		4090		B502			

RIVETS	UNLESS NOTED	CONTRACT NO.	SHEET NO.
OPEN HOLES	13 1/4 16	4090	B502